


1. This drawing remains copyright of Challinor Hall Ltd and may not be reproduced or copied without consent in writing.
2. Do not scale drawing use figured dimensions only.
3. Any discrepancies between site and drawings to be reported to Challinor Hall Ltd
4. Read in conjunction with all relevant structural and mechanical & electrical engineers drawings.
5. Dimensions critical to proposed building works must be checked on site before building works commences.

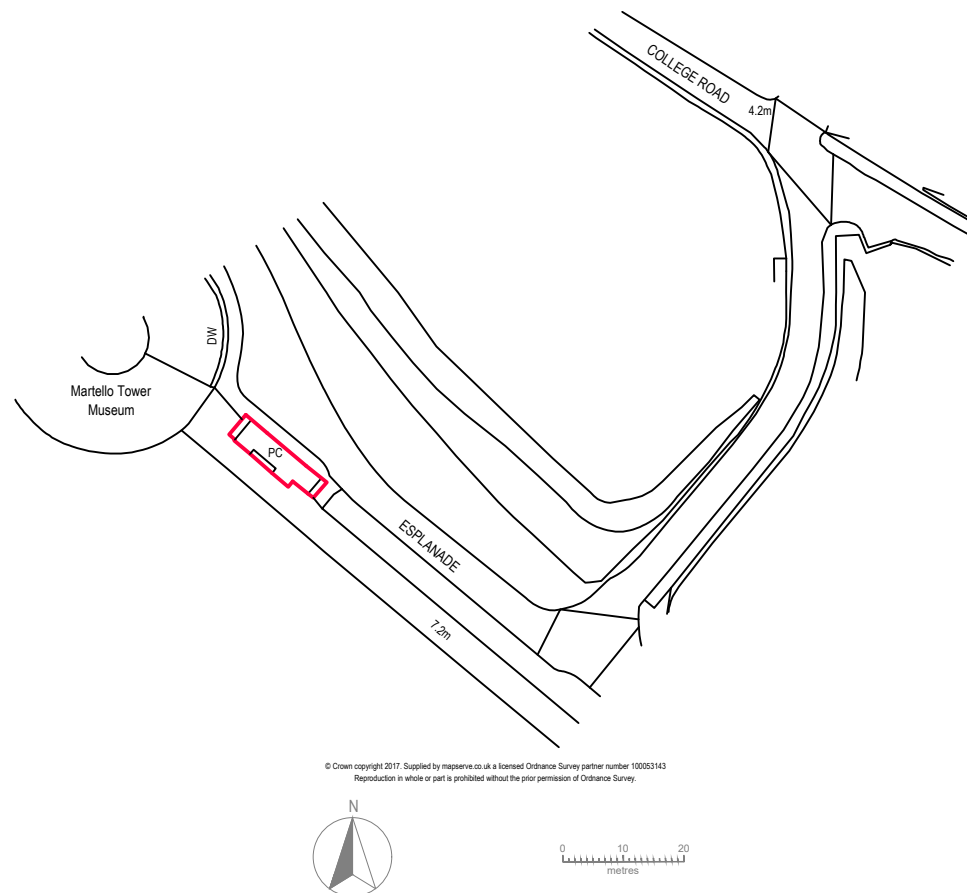

revision	date	amendment
Client Seaford Town Council		
Project Martello public conveniences refurbishment		
Project Address Public Conveniences, Esplanade, Seaford, East Sussex, BN25 1JH		
Drawing Title Site location plan		
Stage APPLICATION SUBMISSION		
Issue Date 13.02.2023	Project No. 2252	
Scale 1:1250 on A4 paper	Drawing No. 07	Rev.



19 Willingdon Park Drive - Eastbourne - BN22 0BS
 (T): 01323 411933 (W): www.challinorhall.co.uk
 (E): lee@challinorhall.co.uk

