



0 Section B - Typical Window Detail
Scale 1:20 @A3

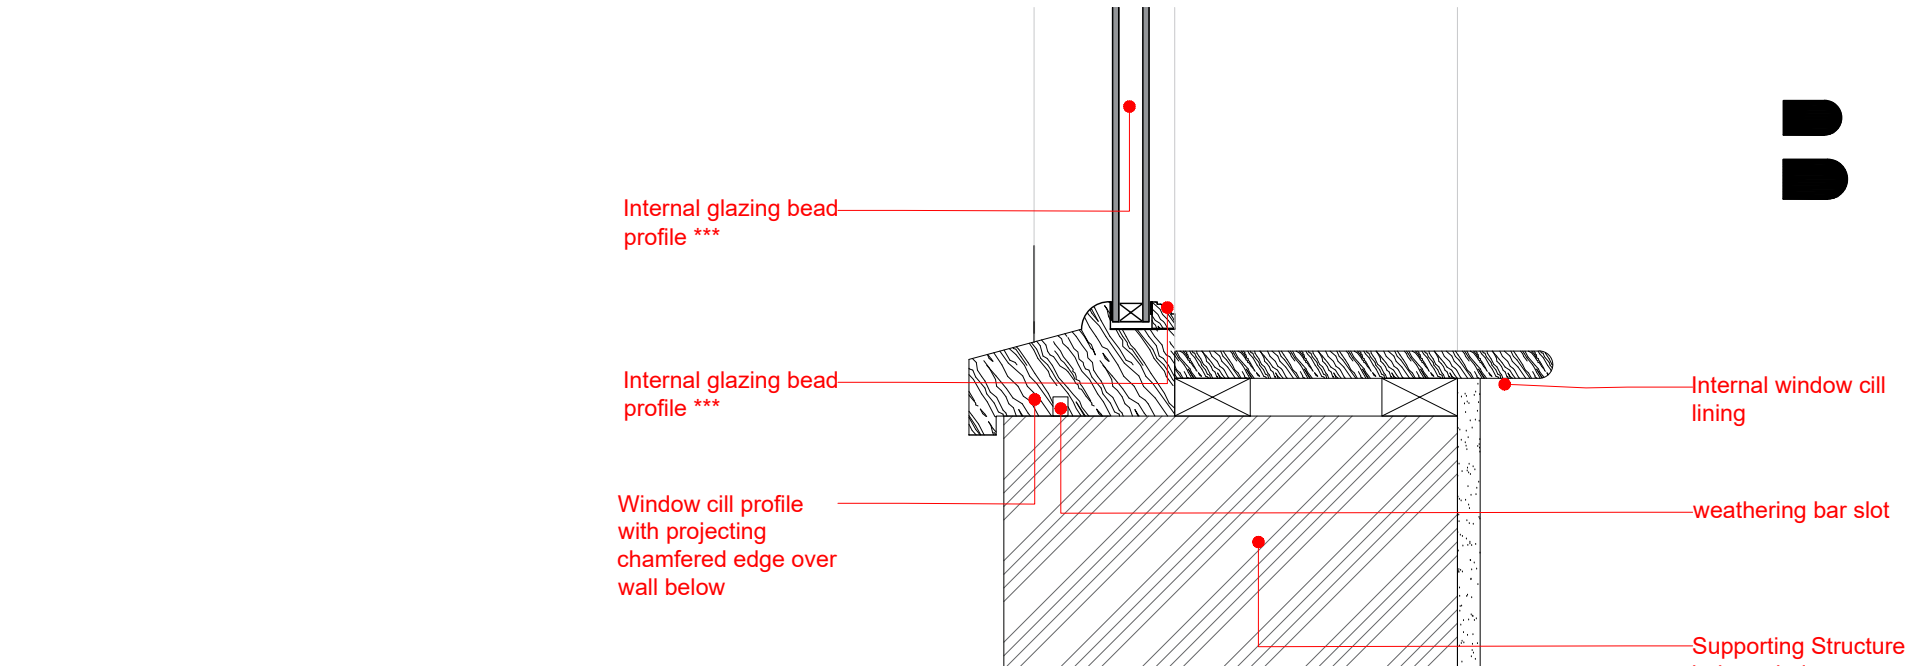

2 Window cill to stallriser detail
Scale 1:5 @A3

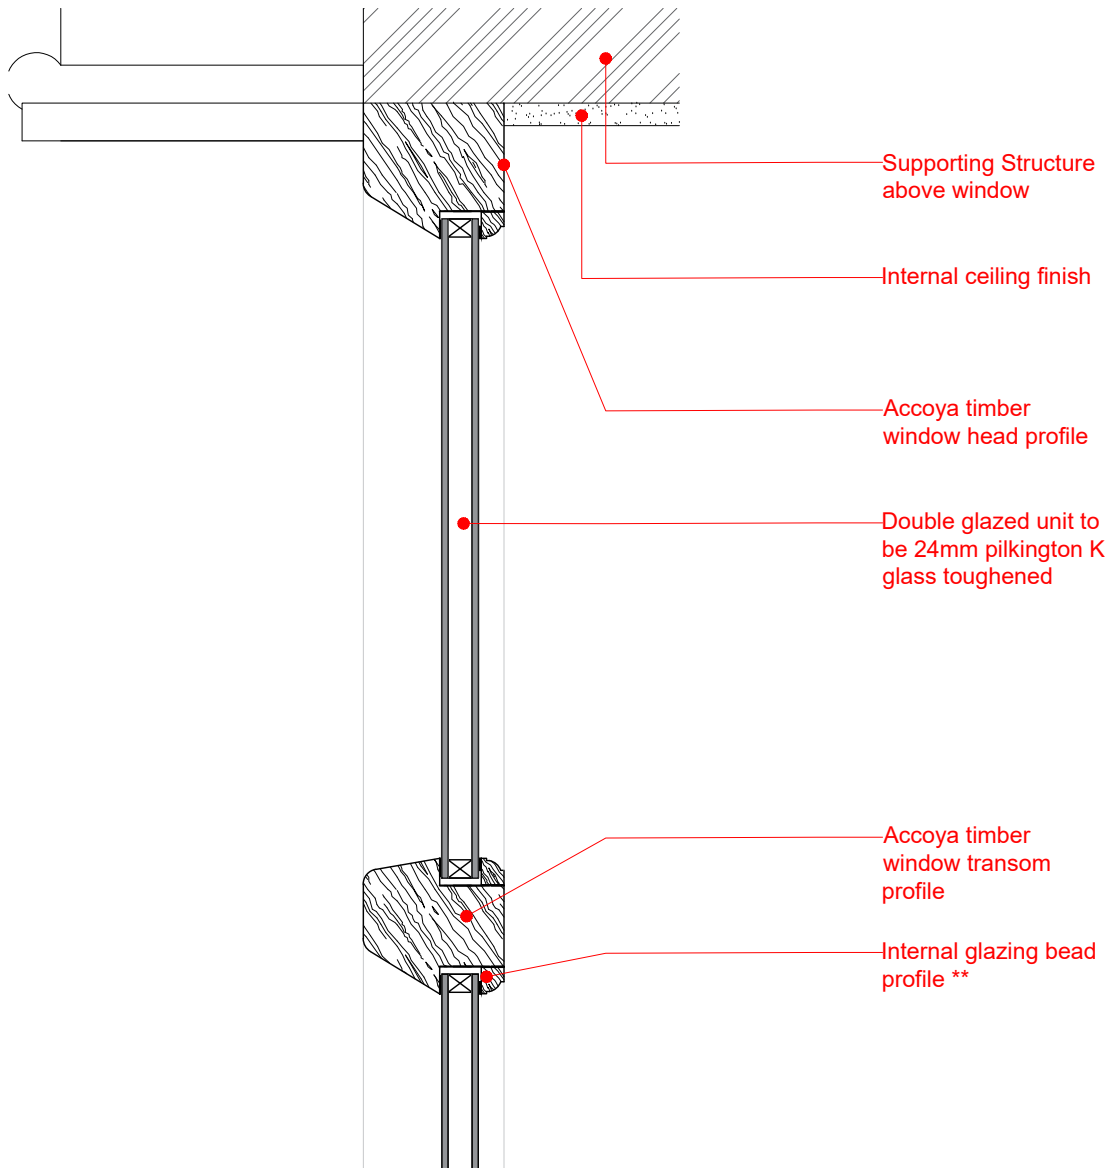

1 Window head & transom detail
Scale 1:5 @A3



Note:
Do not scale from this drawing.
Dimensions are to be checked on site.
If in doubt please ask.

B 11/12/2020 Tender Review
LB

Rev Date/Intls Details

© The moral rights of the author are hereby asserted.
This drawing and design is the sole property of Buttress Ltd and must not be reproduced without permission.
Buttress Ltd is Registered in England and Wales: 5363573

Buttress

41 Bengal St
Manchester
M4 6AF

T 0161 236 3303
E contact@buttress.net
W www.buttress.net

Project Title Bacup Derelict Buildings
Client Rossendale Borough Council
Location Bacup

Drawing Title Proposed Typical Shopfront Window Details

Date 16/11/2020 Scale 1:20 & 1:5
Checked KC Orig Paper Size A3

Status Tender

Drawing ref Job No Drawing No Revision
8920 (30) 006 B