


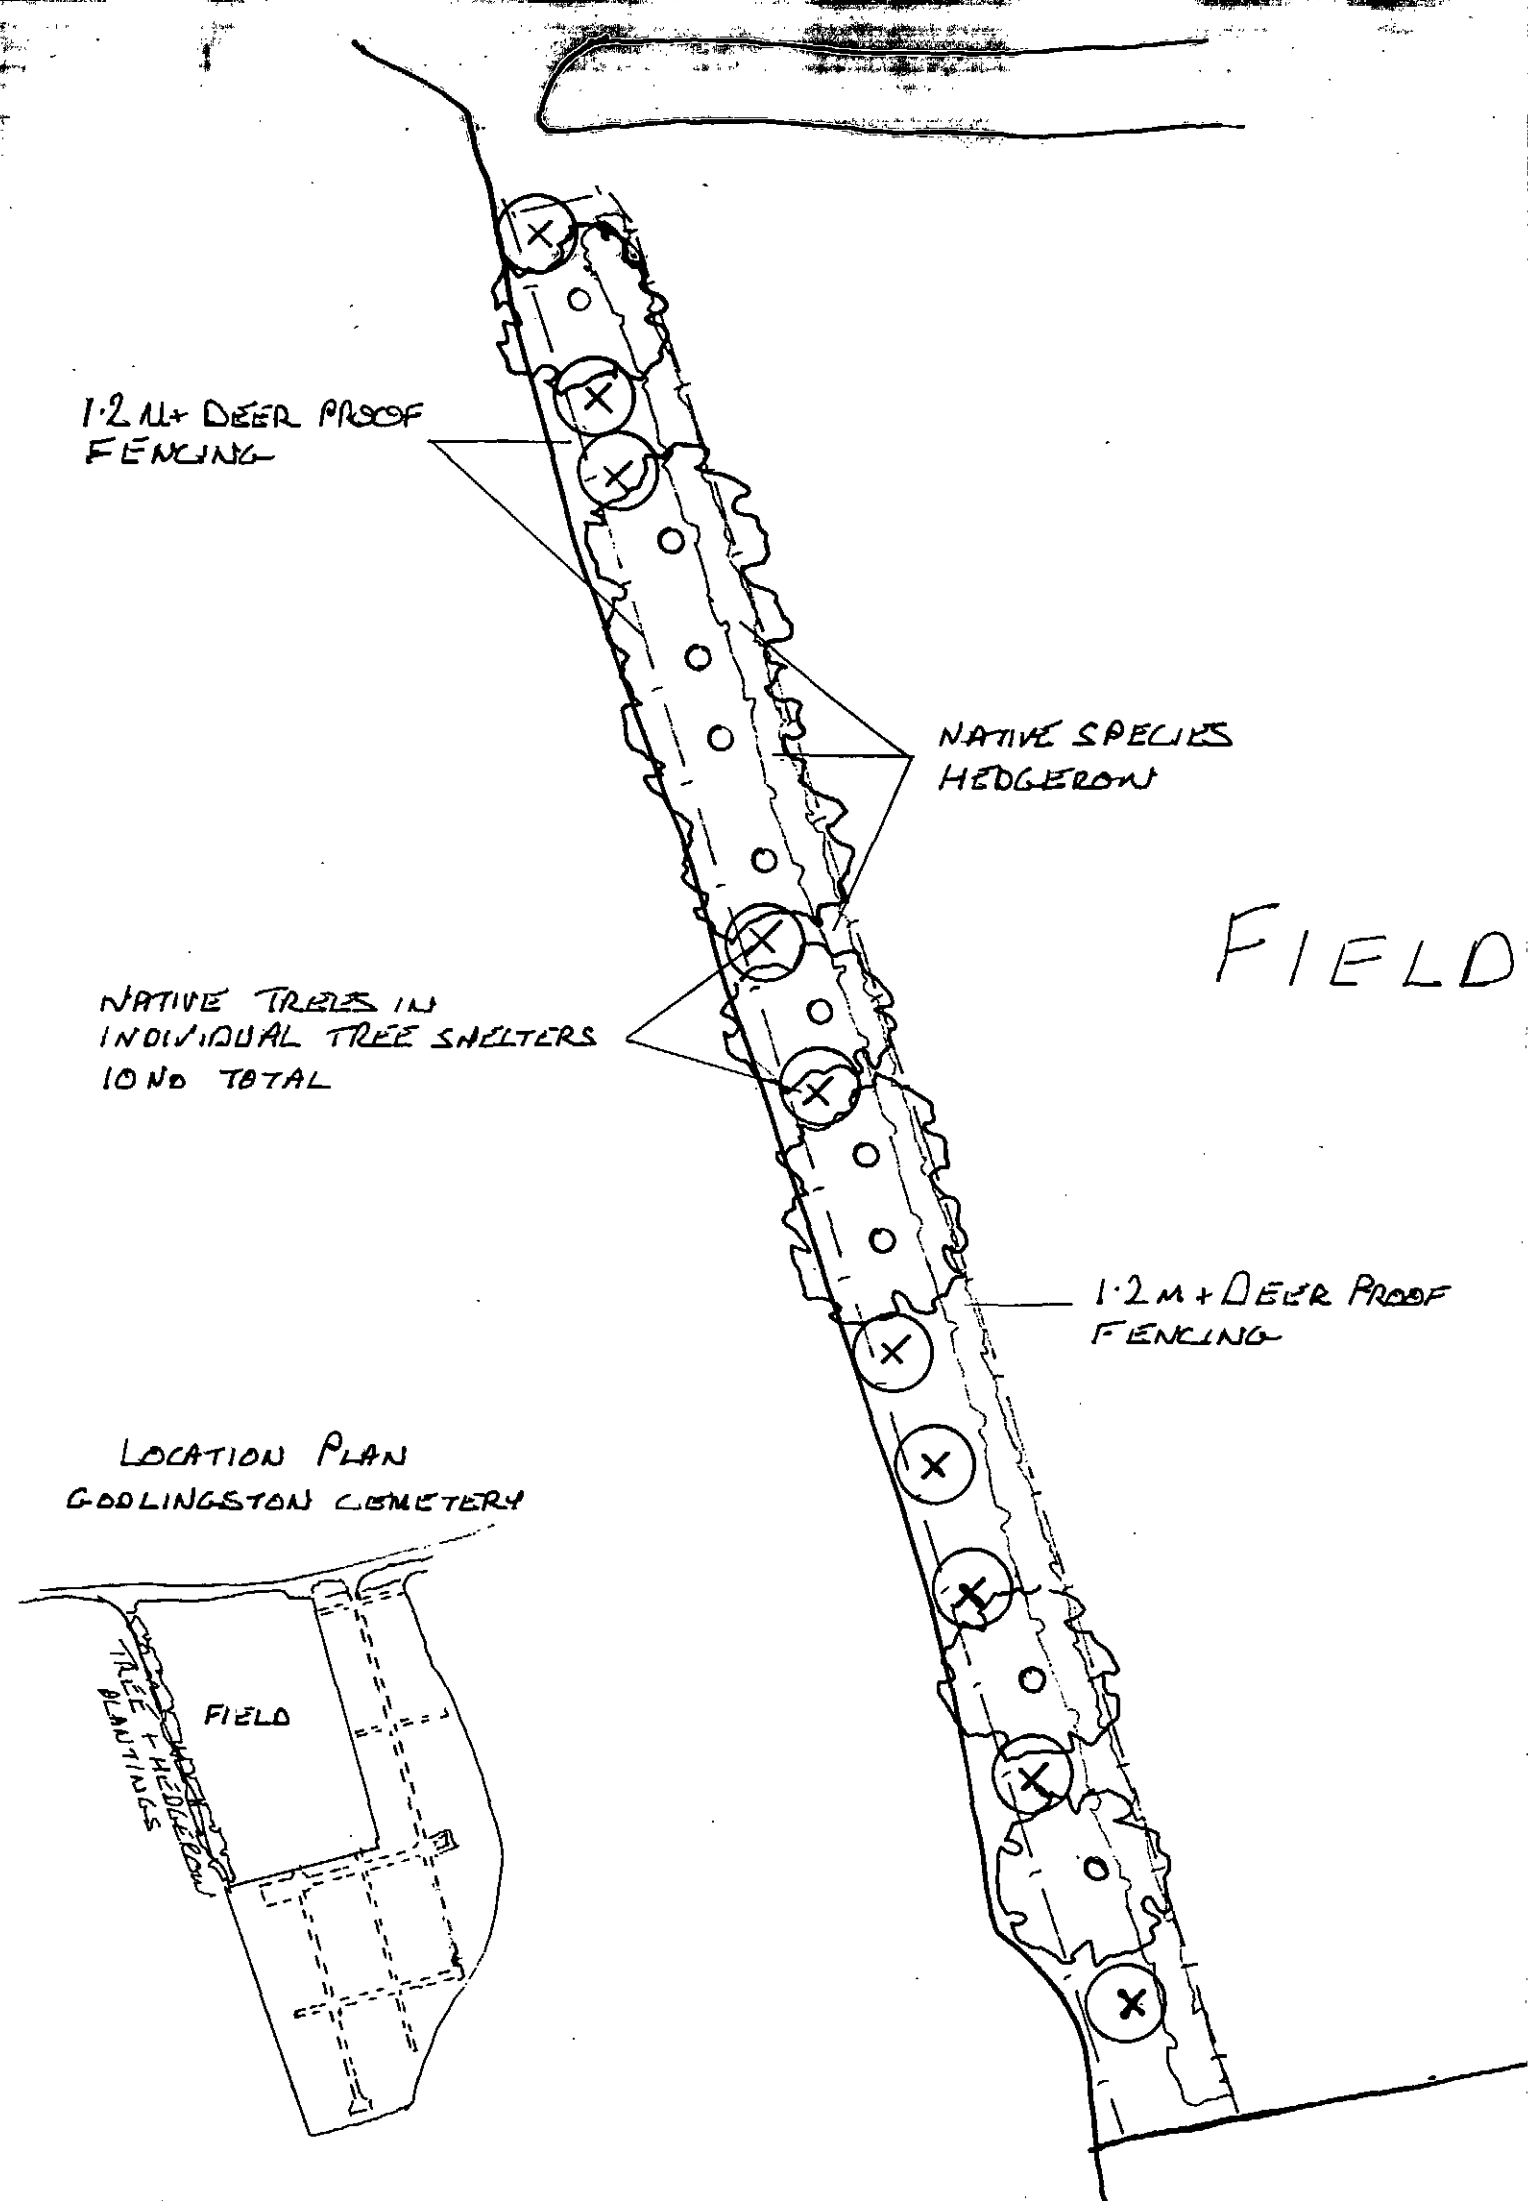

Note:

Tree Plantings

Tree approx. positions given.

Trees to be planted in gaps between existing Monterey Pines.

Each tree to be planted in individual tree shelter

Trees to comprise:

Qty	Name	%	Size	Shelter required
5	English Oak Quercus robur	50	120-150 BR Whip	Yes
3	Ash Fraxinus excelsior	30	120-150 BR Whip	Yes
2	Field Maple Acer campestre	20	120-150 BR Whip	Yes

Hedgerow Plantings

Native hedge mix to comprise:

Qty	Name	%	Size	Spacing
200	Hawthorn Crataegus monogyna	40	45-60 BR	Double row 0.45m spacing
200	Blackthorn (Sloe) Prunus spinosa	40	45-60 BR	Double row 0.45m spacing
50	Holly Ilex aquifolium	10	40-60 2L CG	Double row 0.45m spacing
25	Sweet Briar Rosa rubiginosa	5	45-60 BR	Double row 0.45m spacing
25	Dog Rose Rosa canina	5	45-60 BR	Double row 0.45m spacing


Hawthorn & Blackthorn to be notch planted in groups of 5 to 15 plants.

Holly to be pit planted in shaded areas

Roses to be notch planted in scattered groups of 3 to 7 plants

Deer Proof Fencing

To be 1.2m high both sides of plantings

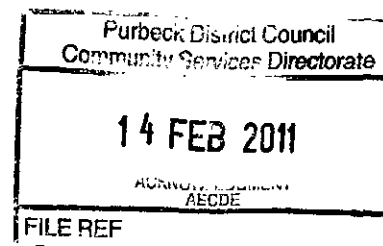

MARK HINSLEY
ARBORICULTURAL CONSULTANTS Ltd
 Wessex House, WIMBORNE,
 Dorset, BH21 1PB
 Tel: 01202 840 819

PLANTING PLAN

Site Address:

GODLINGSTON CEMETERY
SWANAGE

Scale **1:500** Drawn By **APP** Date **01/11/10**