


LOCATION PLAN
Scale 1:50,000

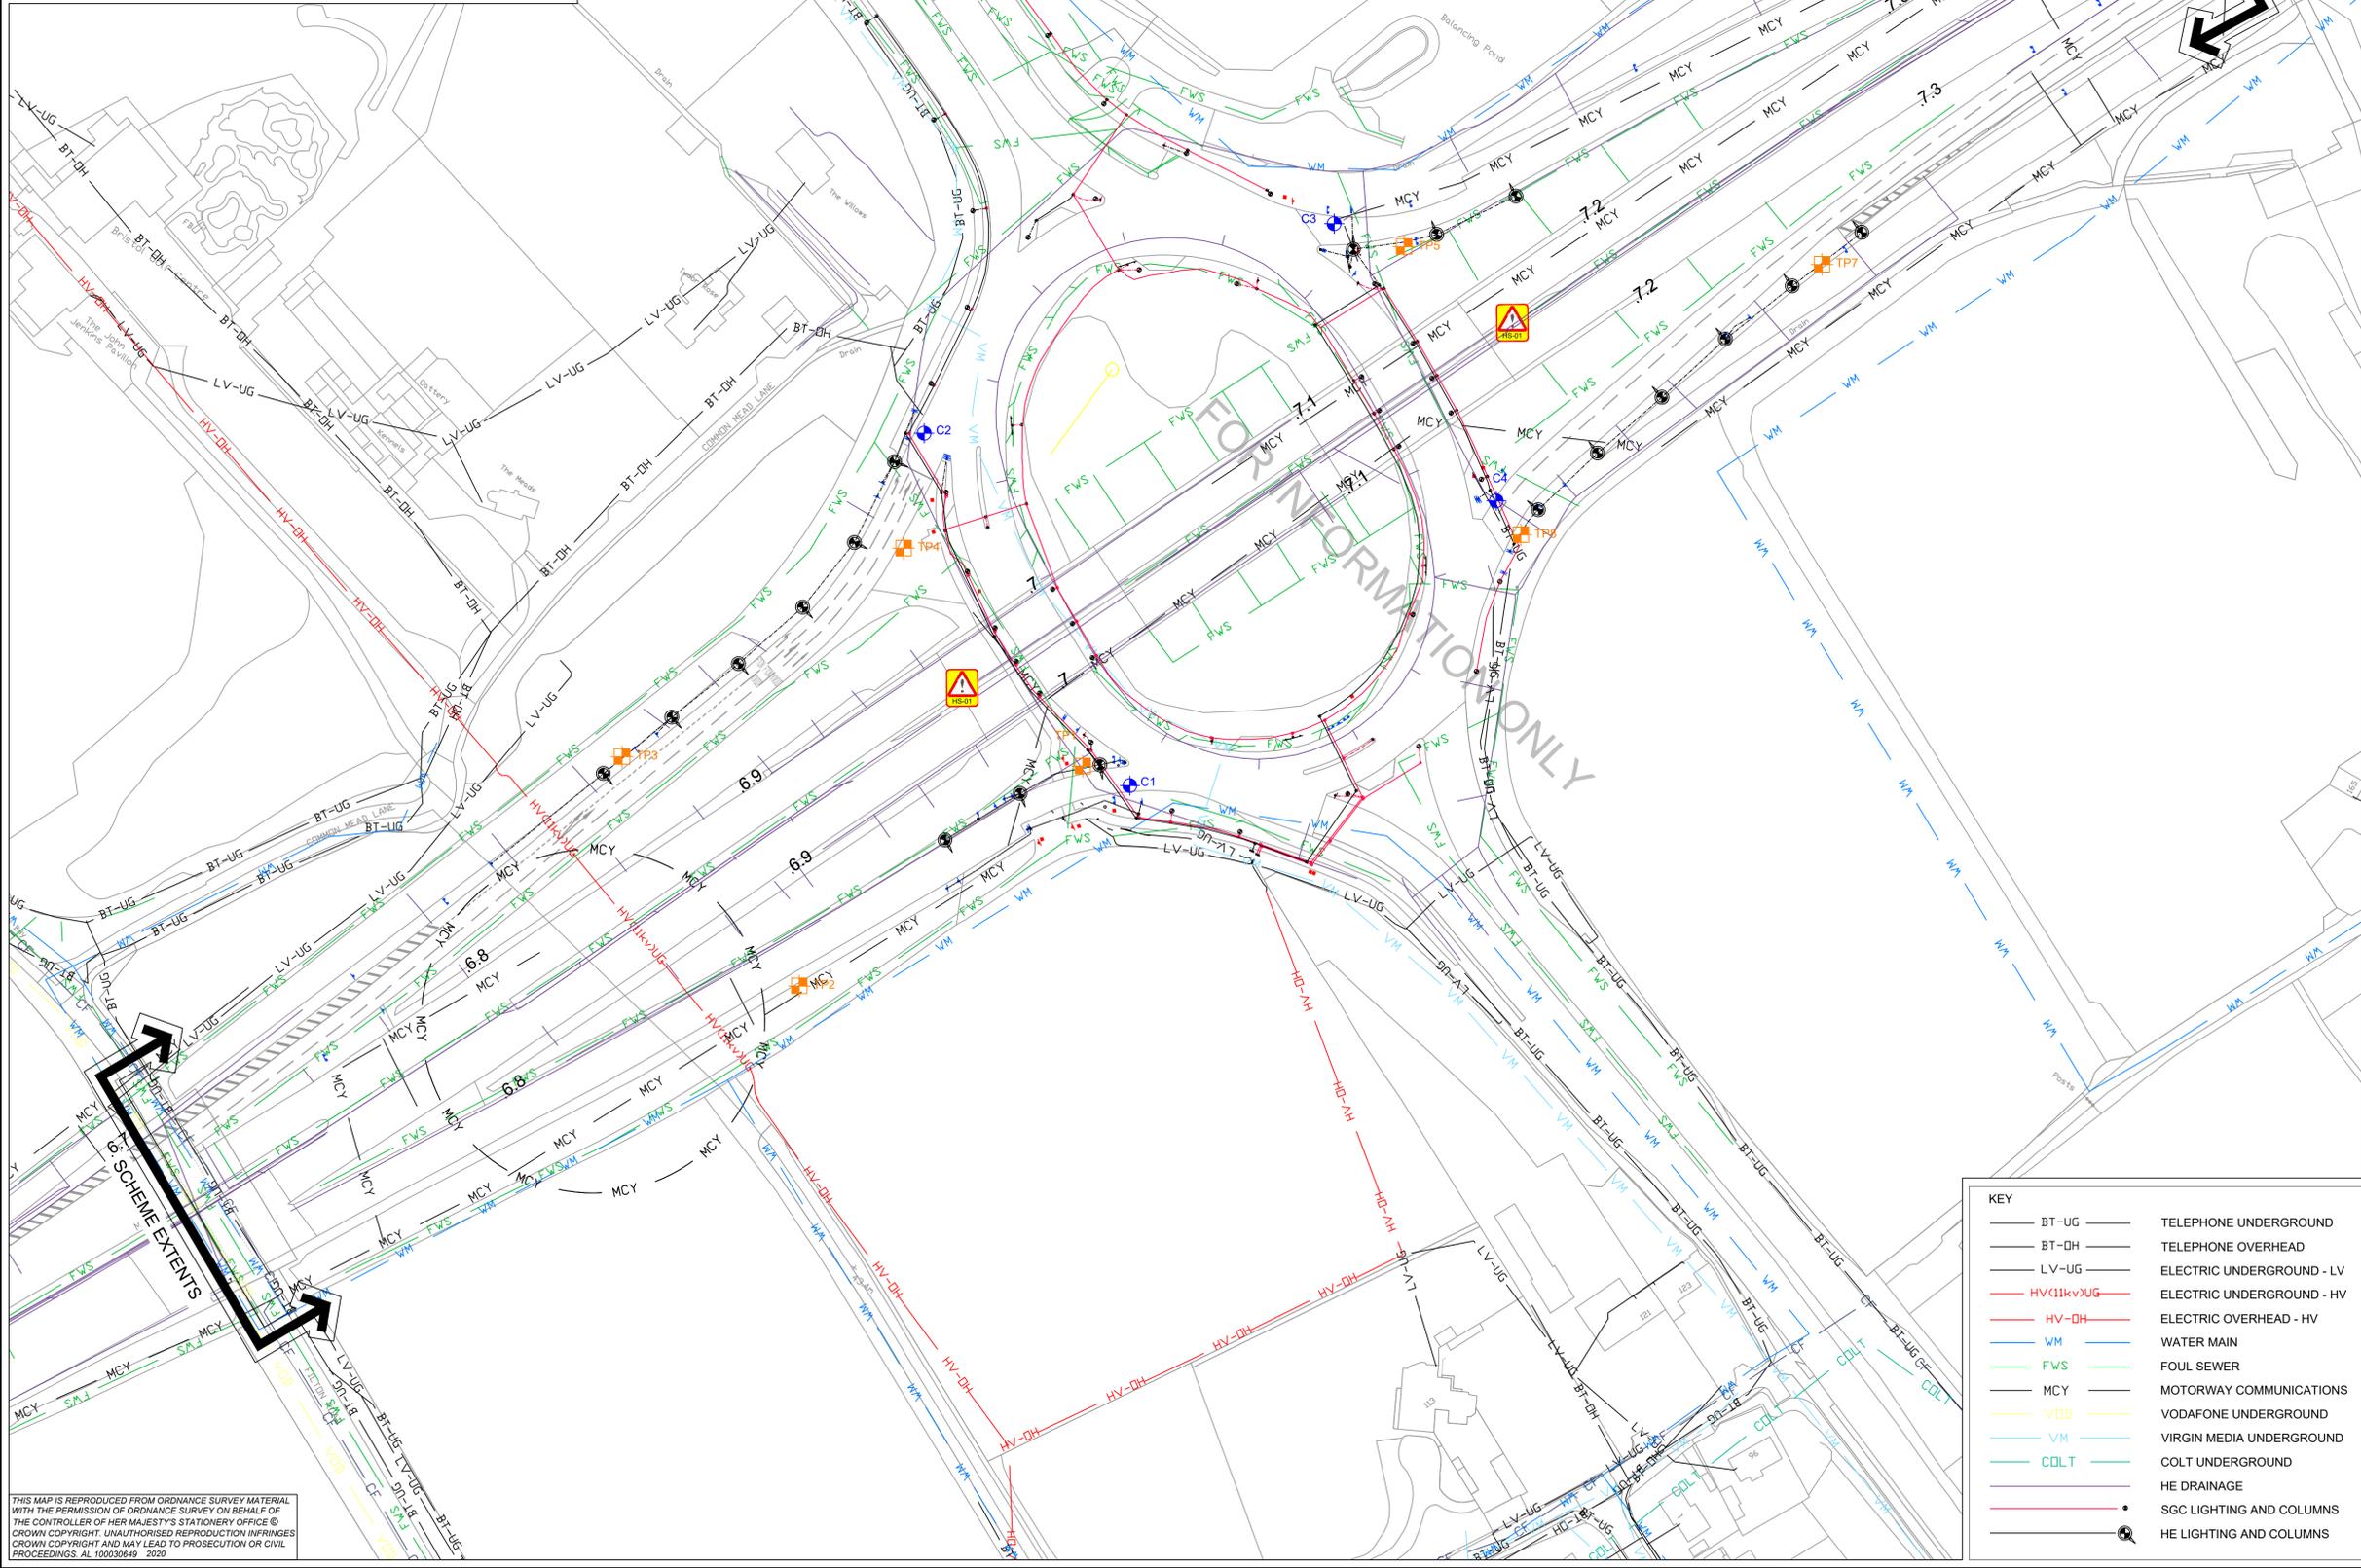

NOTES

- TRIAL PITS TO BE UNDERTAKEN TO A MAXIMUM DEPTH OF 1000mm. FOR FURTHER DETAILS, REFER TO DOCUMENT HE570129A-KIER-VGN-MM J19 & M32 J1&J3-SP-CH-0002 TRIAL PIT WORKS INFORMATION.
- TRIAL PITS TO TAKE PLACE AS CLOSE POSSIBLE TO PROPOSED LOCATION.
- FOR STATUTORY UNDERTAKERS APPARATUS PLAN, REFER TO DWG HE570129A-KIER-HLG-M32_J1_SR-DE-EO-0100_02

RESIDUAL DESIGN HAZARDS

THE FOLLOWING HAS BEEN COLLECTED FROM THE PRE-CONSTRUCTION INFORMATION AND HIGHLIGHTS KNOWN RESIDUAL HAZARDS.

KEY

HS-# = HEALTH AND SAFETY RISK REFERENCE NUMBER
E-# = ENVIRONMENT RISK REFERENCE NUMBER

HS-01 - OVERBRIDGE - LIMITED HEADROOM

KEY

CH# NEW CORE LOCATIONS WITH REFERENCE
TP# NEW TRIAL TRENCH LOCATIONS TO DETERMINE CBR VALUES AND SERVICES LOCATIONS.

TRIAL PIT AND CORE COORDINATES

TP1 - E 363502, N 178524
TP2 - E 363473, N 178424
TP3 - E 363391, N 178447
TP4 - E 363422, N 178544
TP5 - E 363489, N 178701
TP6 - E 363542, N 178836
TP7 - E 363589, N 178768
TP8 - E 363566, N 178653

PAVEMENT CORES

C1 - E 363517, N 178527
C2 - E 363408, N 178575
C3 - E 363468, N 178694
C4 - E 363554, N 178657

C2	TITLE AMENDED	JH	DRS	04-09-20
C1	FOR INFORMATION	JH	DRS	29-05-20
REV	DETAILS	CHKD	APPD	DATE

DRAWN : MT	DRAWING STATUS
DESIGN : MT	WORK IN PROGRESS
CHKD : JH	PRELIMINARY DRAWING
APPD : DRS	EXTERNAL ISSUE
DATE : 29/05/20	AS-BUILT
SUITABILITY : S2	FOR INFORMATION



SCHEME NAME
M4 J19 & M32 J1 & J3 LIGHTING REPLACEMENT

DRAWING TITLE
M32 J1 CORE SURVEY WITH TEST PITS PLAN

ORIG DRAWING SIZE : A1	DIMENSIONS : N/A
COPYRIGHT © KIER	SCALE : 1:1000
DRAWING NUMBER PROJECT ORIGINATOR VOLUME HE570129A - KIER - VGN	SCHEME REFERENCE No. 570129A
M32_J1_SR - DE - EO - 0100_13 LOCATION TYPE ROLE NUMBER	REVISION C 2

KEY

BT-UG	TELEPHONE UNDERGROUND
BT-OH	TELEPHONE OVERHEAD
LV-UG	ELECTRIC UNDERGROUND - LV
HV(UK)-UG	ELECTRIC UNDERGROUND - HV
HV-OH	ELECTRIC OVERHEAD - HV
WM	WATER MAIN
FWS	FOUL SEWER
MCY	MOTORWAY COMMUNICATIONS
VDB	VODAFONE UNDERGROUND
VM	VIRGIN MEDIA UNDERGROUND
COLT	COLT UNDERGROUND
HE-DRAINAGE	HE DRAINAGE
SGC LIGHTING AND COLUMNS	SGC LIGHTING AND COLUMNS
HE LIGHTING AND COLUMNS	HE LIGHTING AND COLUMNS

THIS MAP IS REPRODUCED FROM ORDNANCE SURVEY MATERIAL WITH THE PERMISSION OF ORDNANCE SURVEY ON BEHALF OF THE CONTROLLER OF HER MAJESTY'S STATIONERY OFFICE © CROWN COPYRIGHT. UNAUTHORISED REPRODUCTION INFRINGES CROWN COPYRIGHT AND MAY LEAD TO PROSECUTION OR CIVIL PROCEEDINGS. AL1003949, 2020