


	REVISION DETAILS	DATE	DRW BY
T&T 1	Spatial Plans Study	16.09.23	DMA
T&T 2	Revised Spatial Plans Study	16.09.26	DMA
T&T 3	Revised Spatial Plan	16.10.18	DMA
P 4	Revised Spatial Plan	16.10.24	DMA

CONFIRMATION REQUIRED ON ROLLER SHUTTER MOVEMENT WHEN IN OPERATION - ENSURE THERE IS NO COLLISION BETWEEN ROLLERSHUTTER IN OPERATION AND NEW INTERNAL WALL


NEW GLAZED PARTITION RECESSED WITHIN ROOM WITH DOUBLE DOORS PROVIDING EXIT INTO REAR OF BUILDING WHEN ROLLER SHUTTERS ARE UP

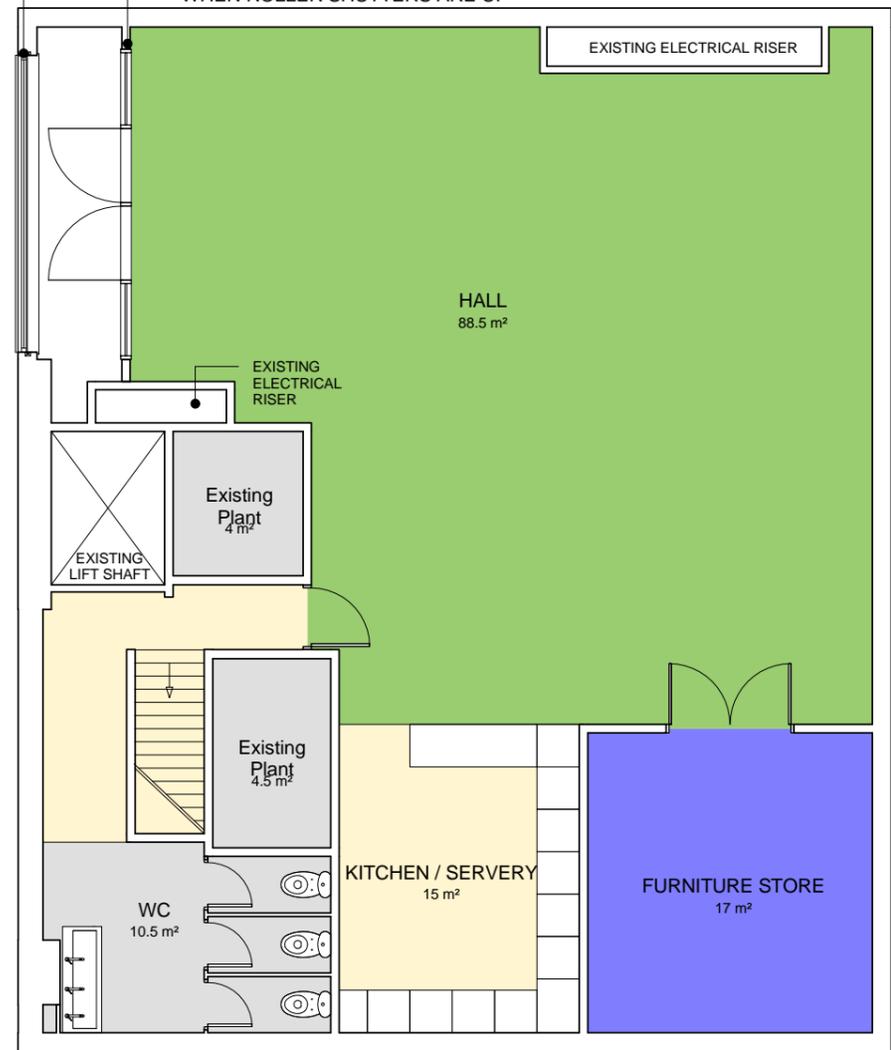

1 LEVEL BM 1:100

OPTION 1 - BASEMENT

HALL	88.5m²
KITCHEN/ SERVERY	15m²
FURNITURE STORE	17m²
WC	10.5m²

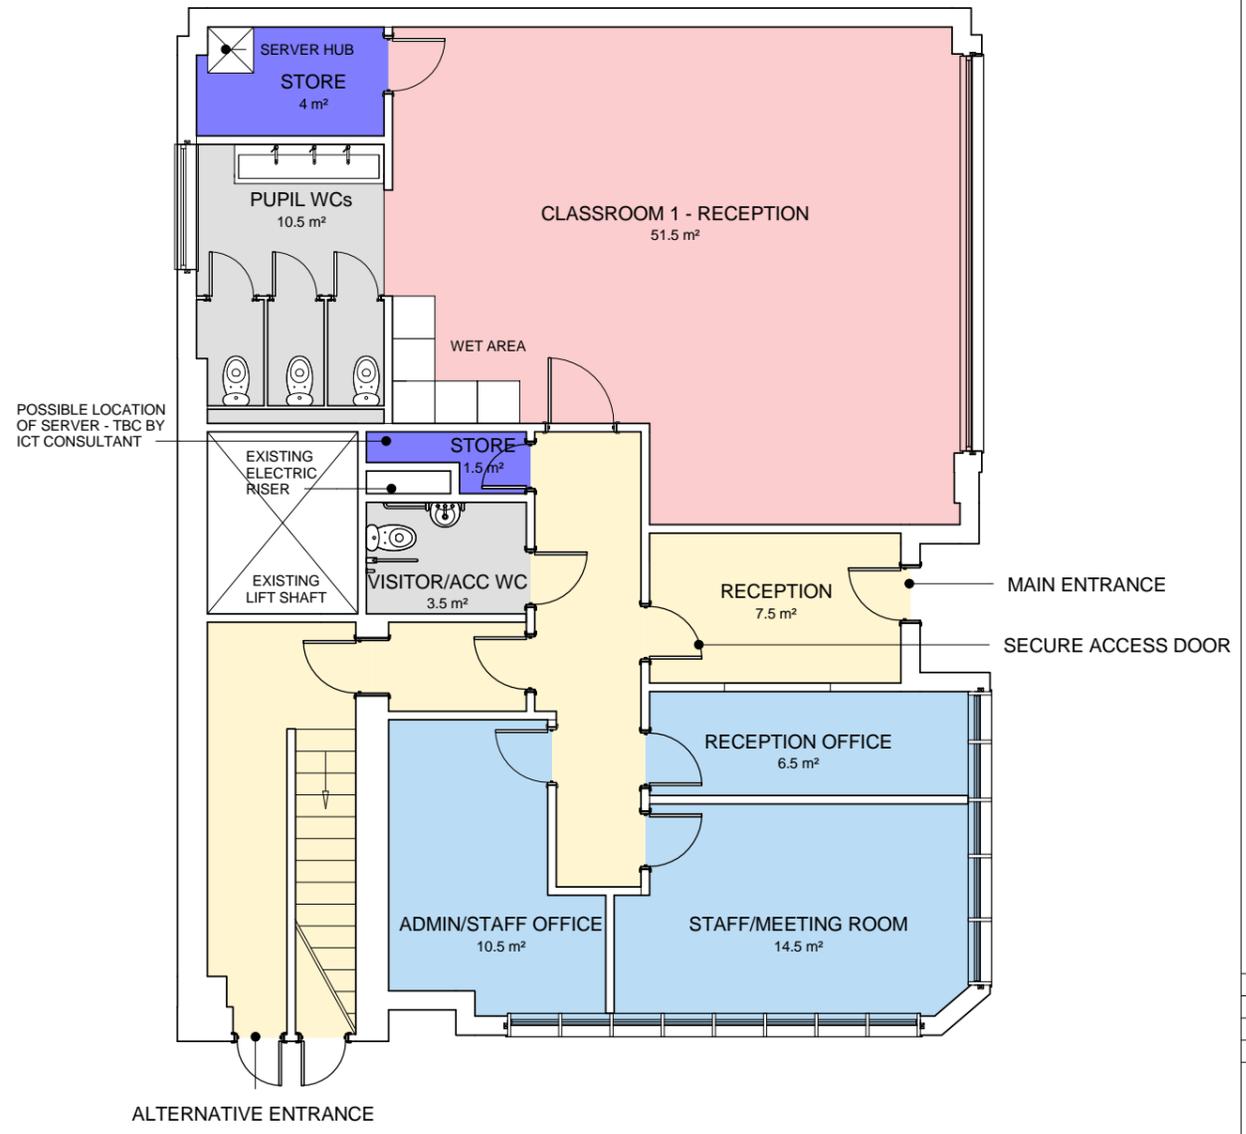


2 OPTION 1 - LEVEL 00 1:100

OPTION 1 - LEVEL 00

CLASSROOM 1	51.5m²
ADMIN/STAFF OFFICE	10.5m²
STAFF/MEETING ROOM	14.5m²
RECEPTION OFFICE	6.5m²
VISITOR/ACC WC	3.5m²
STORE	1.5m²
PUPIL WCs	10.5m²
STORE/SERVER HUB	4m²

- CIRCULATION
- GENERAL TEACHING
- LARGE SPACES
- LEARNING RESOURCES
- STORAGE
- NON-NET

KEY	RESIDUAL RISK
-----	---------------

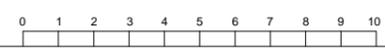

ORIGINATOR davidmillerarchitects WWW.DAVID-MILLER.CO.UK		TITLE OPTION 1 - BASEMENT & LEVEL 00	
Minerva Primary School 33-35 Praed Street, London	PURPOSE OF ISSUE FOR INFORMATION	STATUS: S2	REVISION: P 4
JOB NO. 429	SCALE 1:100@A1	DRAWN CK	CHECKED KM
PROJECT MPS	ORIGINATOR DMA	ZONE ALL	LEVEL TYPE 00/01 GA
	ROLE A	DOC NO 02001	