

LEGEND

- PROPOSED SPECIMEN TREES
- SCRAPE
- BEE BANK
- BENCH
- WORKING BOUNDARY
- IM RETAINING WALL
- HV ELECTRIC EASEMENT
- APPROX GALV PIPE ALREADY BEING CUT-OFF
- PROPOSED WELDMESH FENCING & NATIVE HEDGING
- WAYFARING LIGHTING
- FLOOD LIGHTING
- TIMBER FENCING SWALE
- 160MM PLD PIPE
- 160MM SEALED TWINWALL PIPE
- SWALE DITCH
- PROPOSED PATH
- PROPOSED UNDERGROUND HV CABLE

NOTES

UNDERLAY: DRAWING SENT BY THE CLIENT (DRAWING REFERENCE: 3471 - PRE-APP18 REVISED SCHEME.DWG)


ALL MEASUREMENTS APPROXIMATE ONLY. SUBJECT TO CHANGE FOLLOWING FULL SITE SURVEY.

P8	LAYOUT CHANGES - JC
25.09.2020	
P7	ISSUED FOR REVIEW AND COMMENT - JC
20.09.2020	
P6	ISSUED FOR REVIEW AND COMMENT - JC
29.08.2020	
D8	ISSUED FOR REVIEW AND COMMENT - JC
12.08.2020	
P5	ISSUED FOR PLANNING APPLICATION - JC
13.07.2020	
P4	ISSUED FOR PLANNING APPLICATION - JC
10.07.2020	
P3	ISSUED FOR PLANNING APPLICATION - JC
08.07.2020	
P2	ISSUED FOR PROPOSAL - JC
06.07.2020	
P1	ISSUED FOR PROPOSAL - JC
03.07.2020	
D7	ISSUED FOR REVIEW AND COMMENT - JC
08.06.2020	
D6	ISSUED FOR REVIEW AND COMMENT - JC
04.06.2020	
D5	ISSUED FOR REVIEW AND COMMENT - JC
20.05.2020	
D4	ISSUED FOR REVIEW AND COMMENT - JC
12.05.2020	
D3	ISSUED FOR REVIEW AND COMMENT - JC
27.06.2020	
D2	REVISED LAYOUT - JC
16.06.2020	
D1	FIRST DRAFT - JC
31.03.2020	

CROWN COPYRIGHT RESERVED LICENCE NO. 100017554.
THIS DRAWING IS THE PROPERTY OF WHC LTD AND MAY NOT BE SCALED FROM OR REPRODUCED WITHOUT WRITTEN PERMISSION OF WHC LTD

TITLE			
SITE LAYOUT			
CLIENT			
SONNING COMMON PARISH COUNCIL			
SITE			
KIDMORE END MEMORIAL HALL FIELD SONNING COMMON, RG4 9LL			
DR. NO.			
WHC S20-032-001			
SCALE			
1:500_A1			
DRAWN			
JC			
CHECKED			
JW			
REV			
P8			



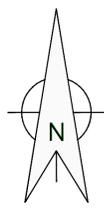

LEGEND

- EXISTING SURFACE
- DESIGN SURFACE
- EGL EXISTING GROUND LEVEL
- FGL DESIGN FINISH LEVEL
- IM RETAINING WALL
- WORKING BOUNDARY

NOTES

UNDERLAY: DRAWING SENT BY THE CLIENT (DRAWING REFERENCE: 34.71 - PRE-APPIB REVISED SCHEME.DWG)

ALL MEASUREMENTS APPROXIMATE ONLY. SUBJECT TO CHANGE FOLLOWING FULL SITE SURVEY.

P8	ISSUED FOR PLANNING APPLICATION - JC
25.09.2020	
P7	ISSUED FOR PLANNING APPLICATION - JC
20.09.2020	
P6	ISSUED FOR PLANNING APPLICATION - JC
29.08.2020	
P5	ISSUED FOR PLANNING APPLICATION - JC
15.07.2020	
P4	ISSUED FOR PLANNING APPLICATION - JC
10.07.2020	
P3	ISSUED FOR PLANNING APPLICATION - JC
08.07.2020	
P2	ISSUED FOR PROPOSAL - JC
06.07.2020	
P1	ISSUED FOR PROPOSAL - JC
03.07.2020	
D6	ISSUED FOR REVIEW AND COMMENT - JC
08.06.2020	
D5	ISSUED FOR REVIEW AND COMMENT - JC
04.06.2020	
D4	ISSUED FOR REVIEW AND COMMENT - JC
20.05.2020	
D3	ISSUED FOR REVIEW AND COMMENT - JC
12.05.2020	
D2	ISSUED FOR REVIEW AND COMMENT - JC
27.04.2020	
D1	FIRST DRAFT - JC
31.03.2020	

CROWN COPYRIGHT RESERVED LICENCE NO. 100017554.
THIS DRAWING IS THE PROPERTY OF WHC LTD AND MAY NOT BE SCALED FROM OR REPRODUCED WITHOUT WRITTEN PERMISSION OF WHC LTD

TITLE


EXISTING & PROPOSED LEVELS

CLIENT
SONNING COMMON PARISH COUNCIL

SITE
**KIDMORE END MEMORIAL HALL FIELD
SONNING COMMON, RG4 9LL**

DR. NO.	(ORIGINAL RETAINED BY WHC LTD)	REV
WHC S20-032-002		P8
SCALE	DRAWN	CHECKED
1:500_A1	JC	JW



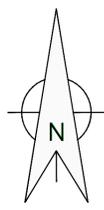

SURFACE LEVEL DATA				
NUMBER	MINIMUM LEVEL	MAXIMUM LEVEL	COLOUR	VOLUME
1	-2.54	-0.75	Dark Red	1255.81
2	-0.75	-0.32	Red	2901.90
3	-0.32	-0.15	Light Red	1898.89
4	-0.15	-0.03	Orange	1761.75
5	-0.03	0.00	Yellow	492.01
6	0.00	0.09	Light Green	1491.85
7	0.09	0.37	Green	3423.54
8	0.37	2.95	Dark Green	3339.93



LEGEND

CUT & FILL
 CUT= 7,650M³
 FILL= 7,650M³

NOTES
 UNDERLAY: DRAWING SENT BY THE CLIENT
 (DRAWING REFERENCE: 34.71 - PRE-APP18 REVISED SCHEME.DWG)
 ALL MEASUREMENTS APPROXIMATE ONLY. SUBJECT TO CHANGE FOLLOWING FULL SITE SURVEY.

P8	ISSUED FOR PLANNING APPLICATION - JC
25.09.2020	
P7	ISSUED FOR PLANNING APPLICATION - JC
20.09.2020	
P6	ISSUED FOR PLANNING APPLICATION - JC
29.08.2020	
P5	ISSUED FOR PLANNING APPLICATION - JC
15.07.2020	
P4	ISSUED FOR PLANNING APPLICATION - JC
10.07.2020	
P3	ISSUED FOR PLANNING APPLICATION - JC
08.07.2020	
P2	ISSUED FOR PROPOSAL - JC
06.07.2020	
P1	ISSUED FOR PROPOSAL - JC
03.07.2020	
D6	ISSUED FOR REVIEW AND COMMENT - JC
08.06.2020	
D5	ISSUED FOR REVIEW AND COMMENT - JC
04.06.2020	
D4	ISSUED FOR REVIEW AND COMMENT - JC
20.05.2020	
D3	ISSUED FOR REVIEW AND COMMENT - JC
12.05.2020	
D2	ISSUED FOR REVIEW AND COMMENT - JC
27.04.2020	
D1	FIRST DRAFT - JC
31.03.2020	





CROWN COPYRIGHT RESERVED LICENCE NO. 100017554.
 THIS DRAWING IS THE PROPERTY OF WHC LTD AND MAY NOT BE SCALED FROM OR REPRODUCED WITHOUT WRITTEN PERMISSION OF WHC LTD

TITLE
ISOPACHYTES DESIGN

CLIENT
SONNING COMMON PARISH COUNCIL
 SITE
**KIDMORE END MEMORIAL HALL FIELD
 SONNING COMMON, RG4 9LL**

DR. NO.	(ORIGINAL RETAINED BY WHC LTD)	REV
WHC S20-032-003		P8
SCALE	DRAWN	CHECKED
1:500_A1	JC	JW



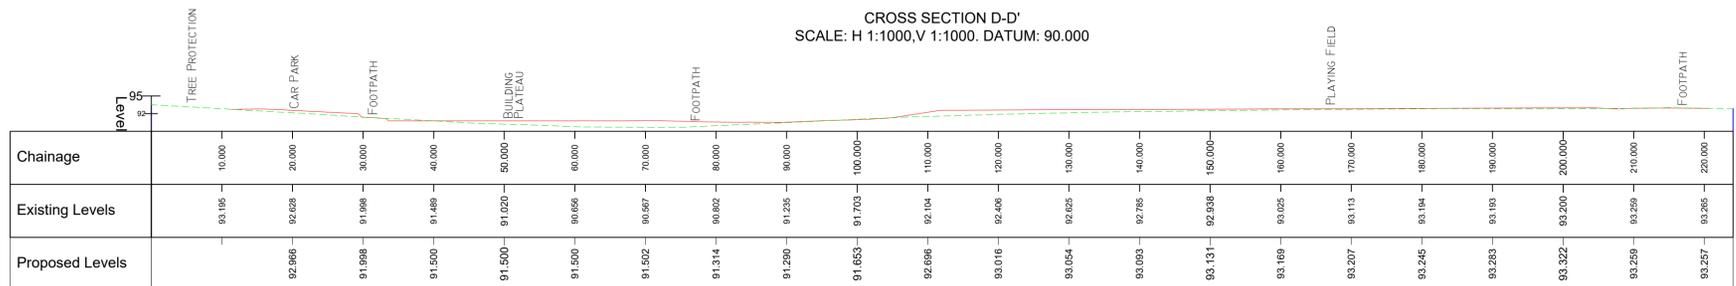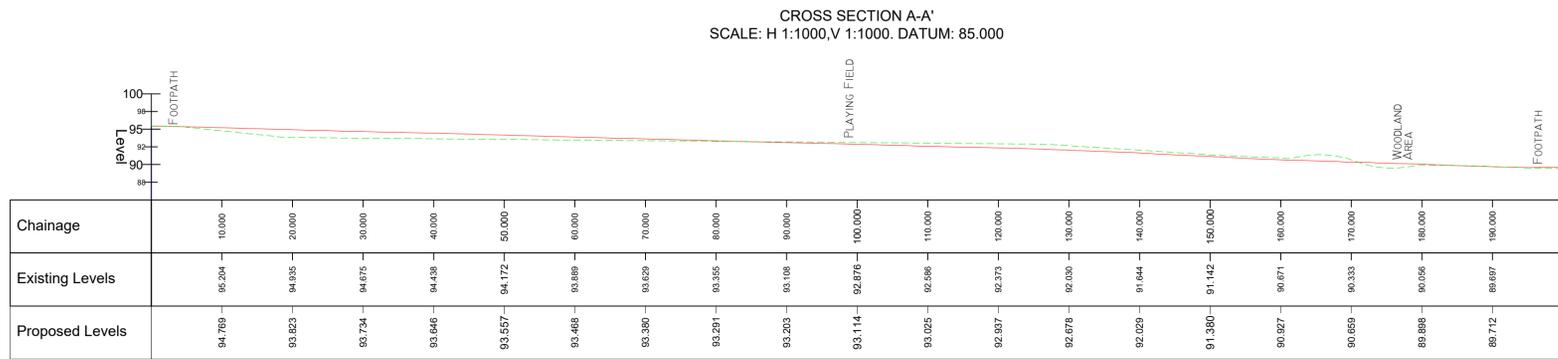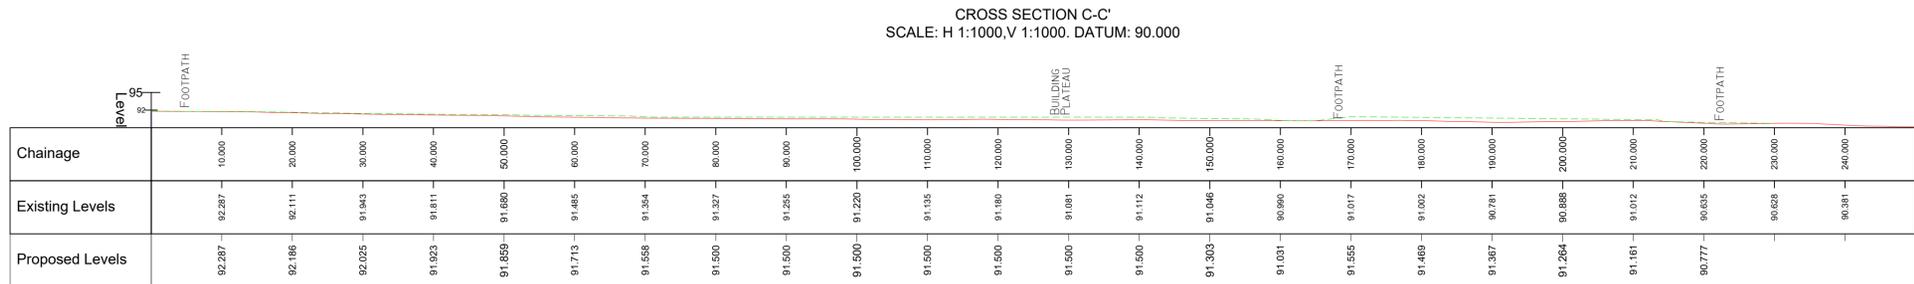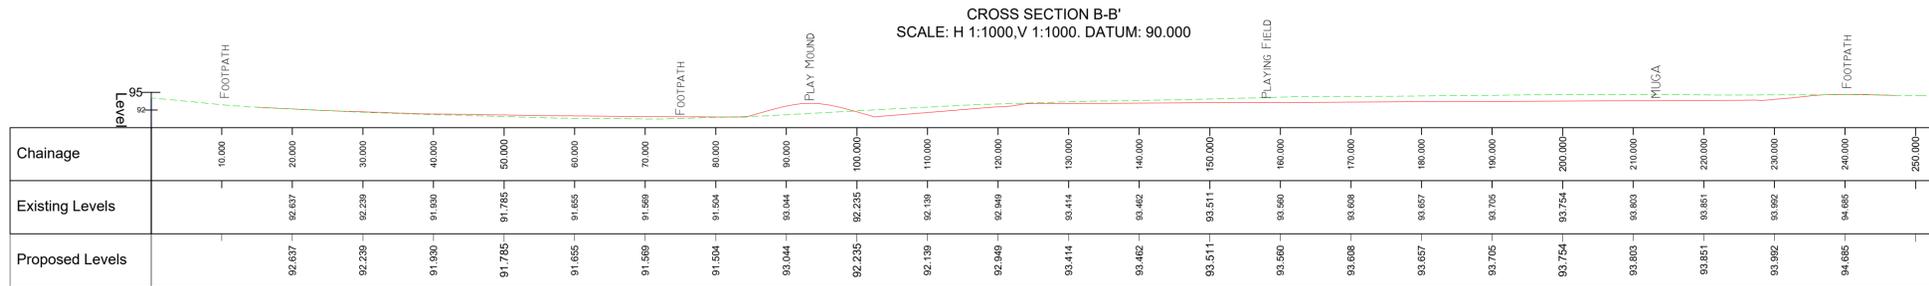

LEGEND
 --- EXISTING SURFACE
 --- DESIGN SURFACE

NOTES
 DRAWING SENT BY THE CLIENT
 (DRAWING REFERENCE: 34.71 - PRE-APPIB REVISED SCHEME.DWG)
 ALL MEASUREMENTS APPROXIMATE ONLY. SUBJECT TO CHANGE FOLLOWING FULL SITE SURVEY.




P8	25.09.2020	ISSUED FOR PLANNING APPLICATION - JC
P7	20.09.2020	ISSUED FOR PLANNING APPLICATION - JC
P6	29.08.2020	ISSUED FOR PLANNING APPLICATION - JC
P5	15.07.2020	ISSUED FOR PLANNING APPLICATION - JC
P4	10.07.2020	ISSUED FOR PLANNING APPLICATION - JC
P3	08.07.2020	ISSUED FOR PLANNING APPLICATION - JC
P2	06.07.2020	ISSUED FOR PROPOSAL - JC
P1	03.07.2020	ISSUED FOR PROPOSAL - JC
D6	08.06.2020	ISSUED FOR REVIEW AND COMMENT - JC
D5	04.06.2020	ISSUED FOR REVIEW AND COMMENT - JC
D4	20.05.2020	ISSUED FOR REVIEW AND COMMENT - JC
D3	12.05.2020	ISSUED FOR REVIEW AND COMMENT - JC
D2	27.04.2020	ISSUED FOR REVIEW AND COMMENT - JC
D1	31.03.2020	FIRST DRAFT - JC

CROWN COPYRIGHT RESERVED LICENCE NO. 100017554.
 THIS DRAWING IS THE PROPERTY OF WHC LTD AND MAY NOT BE SCALED FROM OR REPRODUCED WITHOUT WRITTEN PERMISSION OF WHC LTD

TITLE
 CROSS SECTIONS
CLIENT
 SONNING COMMON PARISH COUNCIL
SITE
 KIDMORE END MEMORIAL HALL FIELD
 SONNING COMMON, RG4 9LL

DR. NO. (ORIGINAL RETAINED BY WHC LTD) REV P8
 SCALE 1:500_A1 DRAWN JC CHECKED JW

TYPICAL MUGA CONSTRUCTION DETAIL

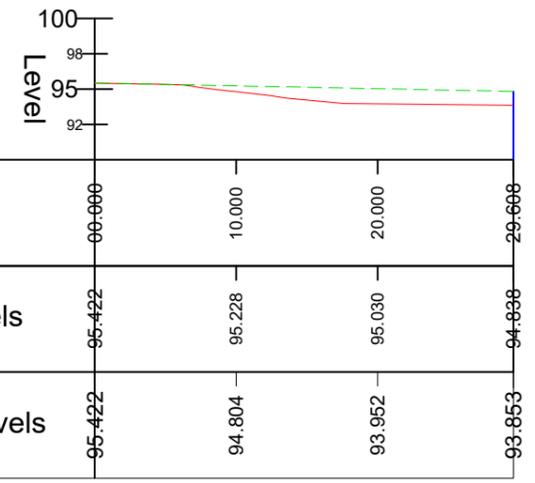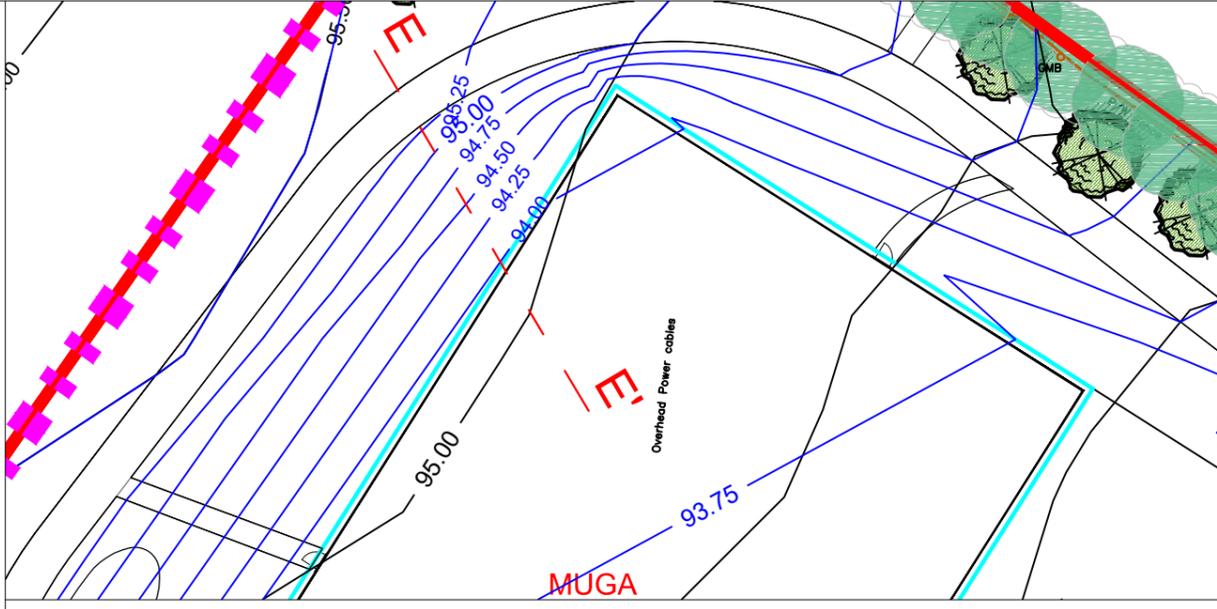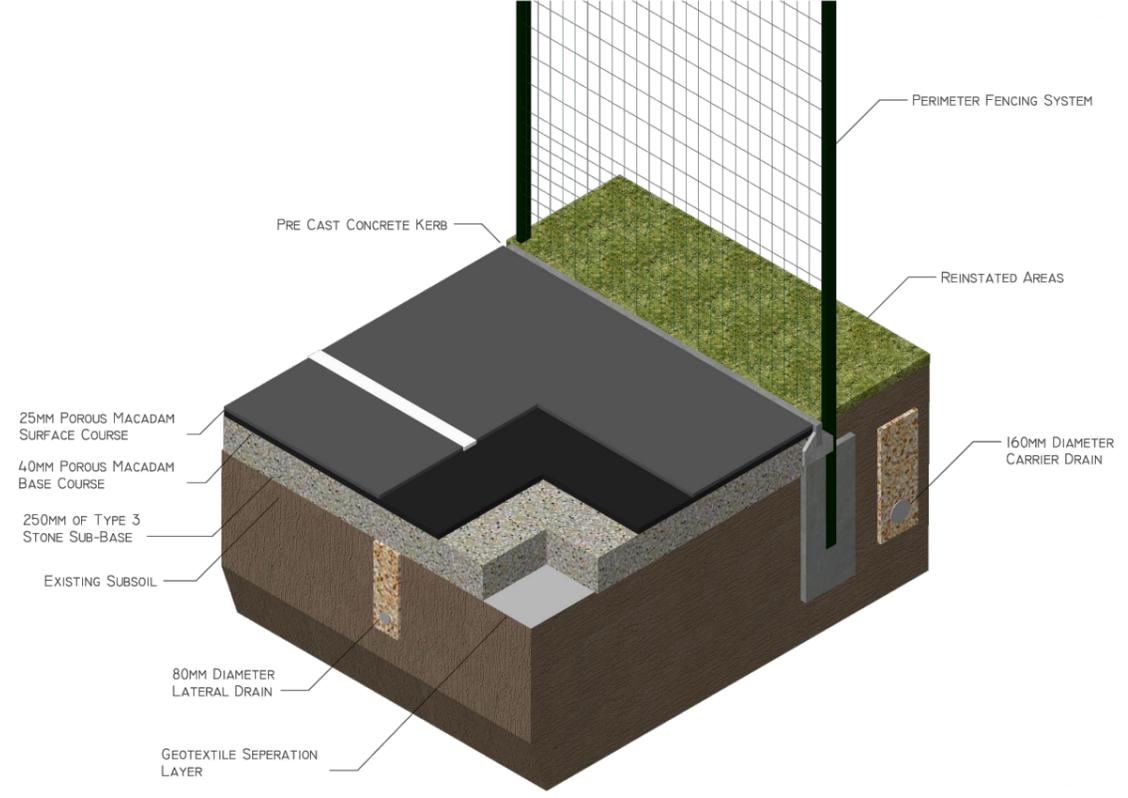

TPICAL MUGA FENCE & RETAINING WALL PICTURES



LEGEND

- EXISTING SURFACE
- DESIGN SURFACE
- EGL EXISTING GROUND LEVEL
- FGL DESIGN FINISH LEVEL

D2	ISSUED FOR INFORMATION ONLY - JC
25.09.2020	
D1	ISSUED FOR INFORMATION ONLY - JC
21.09.2020	

CROWN COPYRIGHT RESERVED LICENCE NO. 100017554.
THIS DRAWING IS THE PROPERTY OF WHC LTD AND MAY NOT BE SCALED FROM OR REPRODUCED WITHOUT WRITTEN PERMISSION OF WHC LTD

TITLE
MUGA CONSTRUCTION DETAILS

CLIENT
SONNING COMMON PARISH COUNCIL

SITE
**KIDMORE END MEMORIAL HALL FIELD
SONNING COMMON, RG4 9LL**

DR. NO.	(ORIGINAL RETAINED BY WHC LTD)	REV
WHC S20-032-006		D2
SCALE	VARIES_A3	CHECKED
	DRAWN	JW