


Existing Shared Access plan
 scale 1:500 @ A3

0 1 2.5 5 10

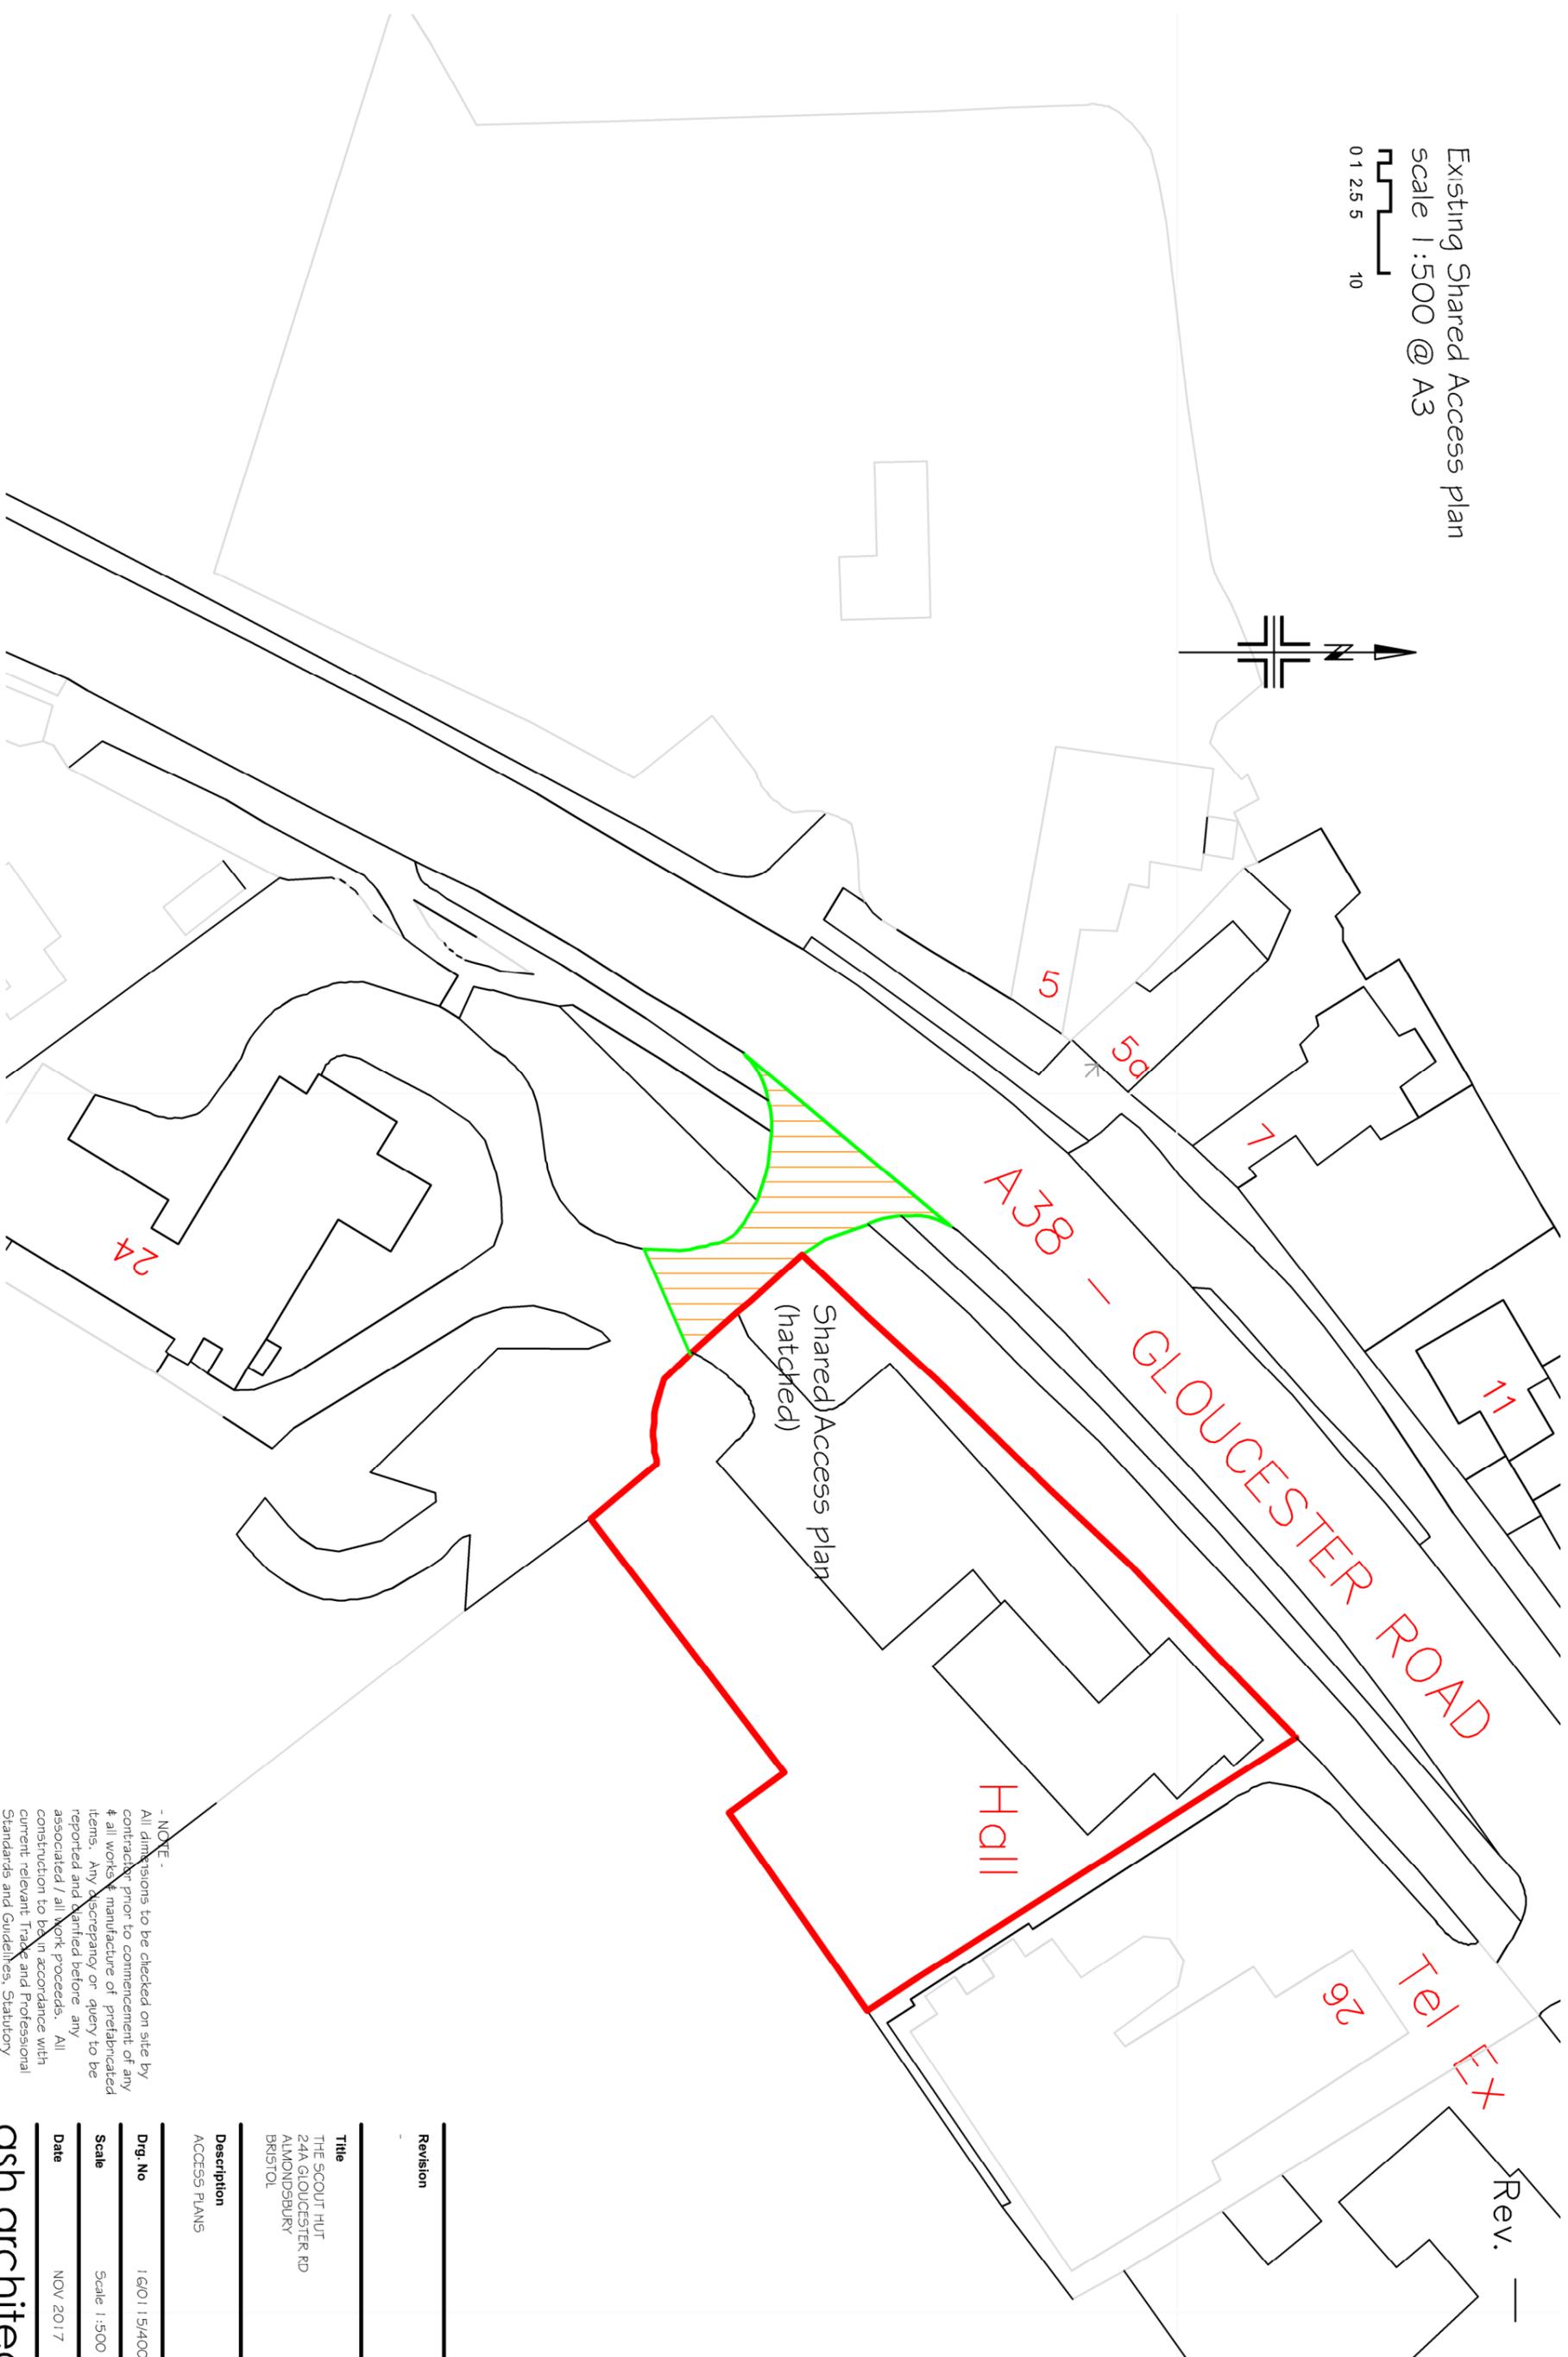

Revision	
Title	THE SCOUT HUT 24A GLOUCESTER RD ALMONDSBURY BRISTOL
Description	ACCESS PLANS

Dwg. No	160115/400
Scale	Scale 1:500 @ A3
Date	NOV 2017

- NOTE -
 All dimensions to be checked on site by contractor prior to commencement of any & all works & manufacture of prefabricated items. Any discrepancy or query to be reported and clarified before any associated / all work proceeds. All construction to be in accordance with current relevant Trade and Professional Standards and Guidelines, Statutory requirements and product manufacturers specifications and details. Read drawing in conjunction with finishing specification, workmanship specification, all other associated drawings issued and details which may be issued from time to time.
 GSH Architects Ltd 2016

gsh architects
 Chartered Architects
 3 Hollow Road
 Almondsbury
 South Gloucestershire
 BS32 4JP
 Tel: 07316 52885
 email: info@gshtarcs.co.uk