

Scale Bar 1:25

This drawing must be read in conjunction with Structural Engineer's Details and calculations, along with other relevant accompanying specification.


The drawing must be read in conjunction with all other relevant drawings and specifications.
Do not scale from the drawing (unless for planning purposes). Use figured dimensions only.
All scales and dimensions to be checked as close prior to commencement of work as site.
All dimensional discrepancies are to be brought to the immediate attention of the Engineer.
No material or equipment may be accepted for retention until its design without prior knowledge.
Copyright reserved

This drawing may only be used under licence for the other title and location specified in the title block. It may not be copied or disclosed in any other title party without consent.
The responsibility of the Client to check Legal Boundaries are correctly indicated and that they represent what is shown on the ground plan shall remain with the Client.
No responsibility will be assumed by the Contractor for any commitment of works. No responsibility will be held by the Contractor for any failure in the above.

Copyright reserved


This drawing may only be used under licence for the client and location specified in the title block. It may not be copied or disclosed to any other third party without prior written consent.

It is the responsibility of the Client to check Legal Boundaries are correctly indicated and that relevant Party Wall Notices (usually served via a Surveyor) where required have been served to adjoining neighbours prior to any commencement of works. No responsibility will be held by S. Harvey for any failure in the above.

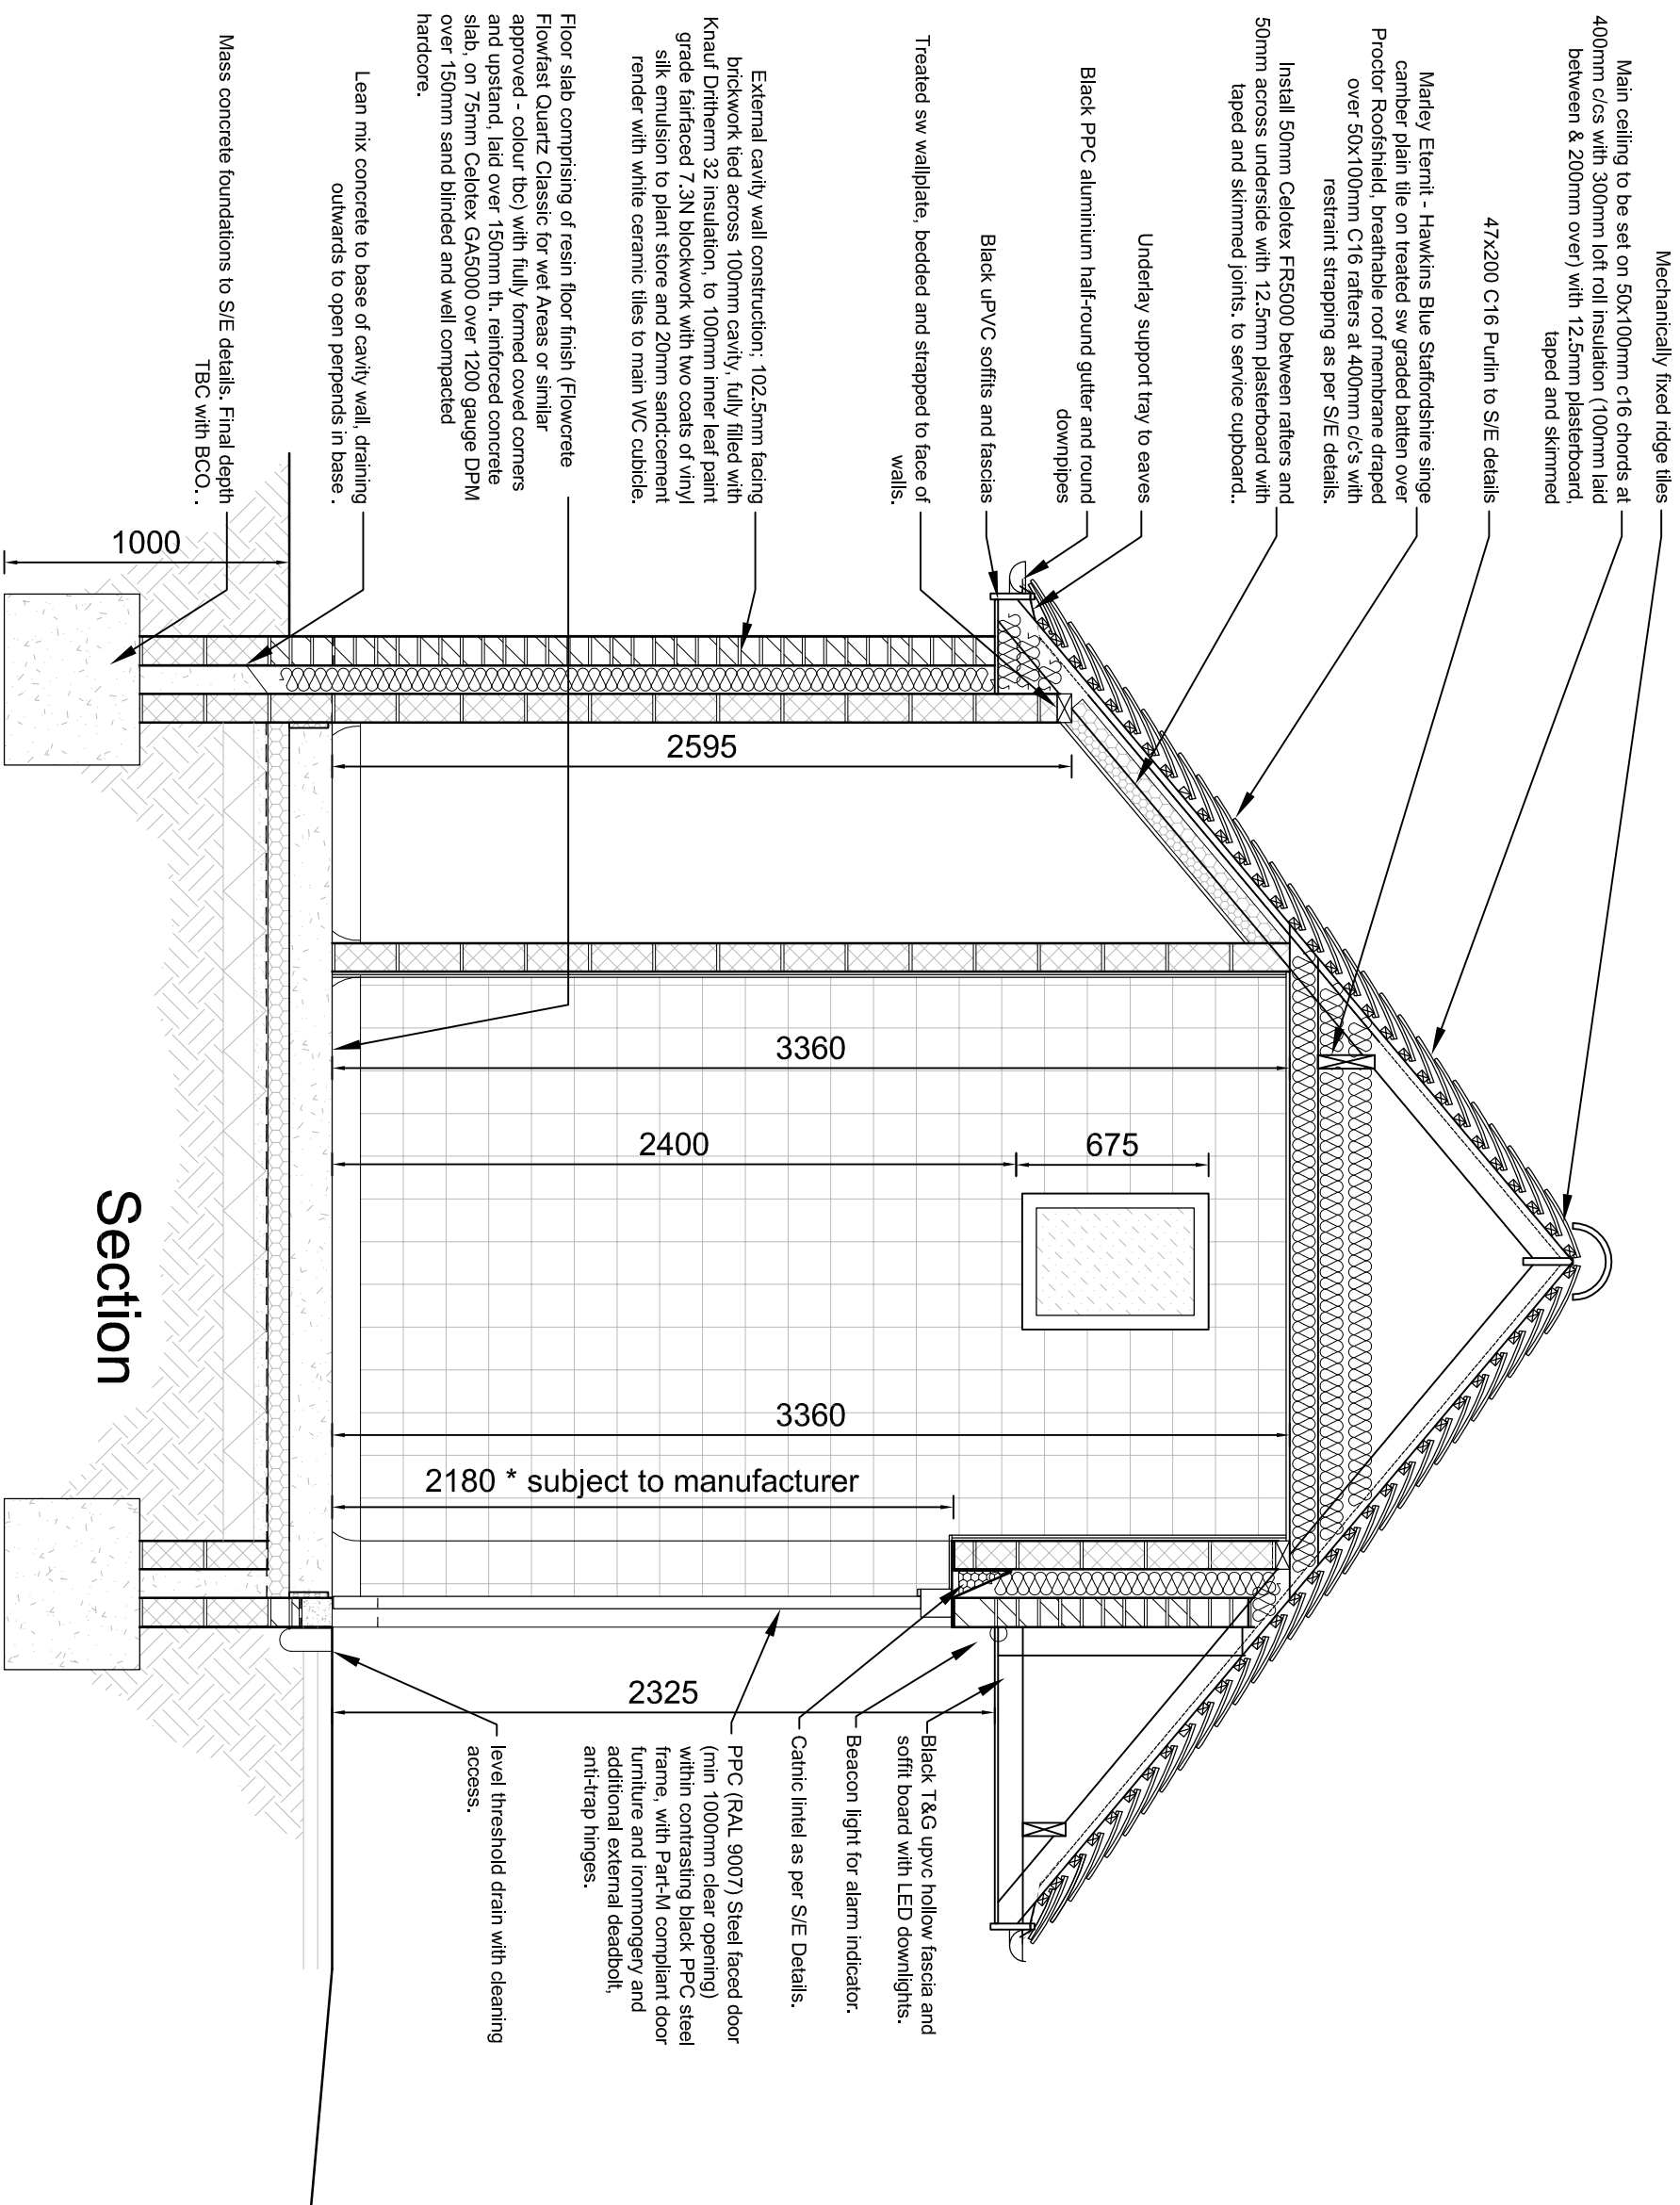

Section

TENDER

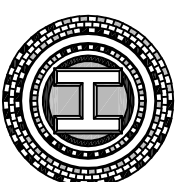

S. Harvey
2 Greenfield Way,
Storrington,
West Sussex,
RH20 4PY.
T: 07833 178649
E: simonharvey@hotmail.co.uk

E: simonharvey@hotmail.com

Client:	Storrington & Sullington Parish Council
Project:	New Public WC Facility

Address: Library Car Park,

North Street

Storrington,

West Sussex

RH20 4PA

Drawing Title: PROPOSED SECTION

Drawing Number: 20_103

Date: NOV' 2017	Scale:1:25 @A3
-----------------	----------------