


DRAWING STATUS		For Approval				
REV.	DATE	DR'N	CHK'D	APP'D		
O	22/6/17	SW	SW	SW		

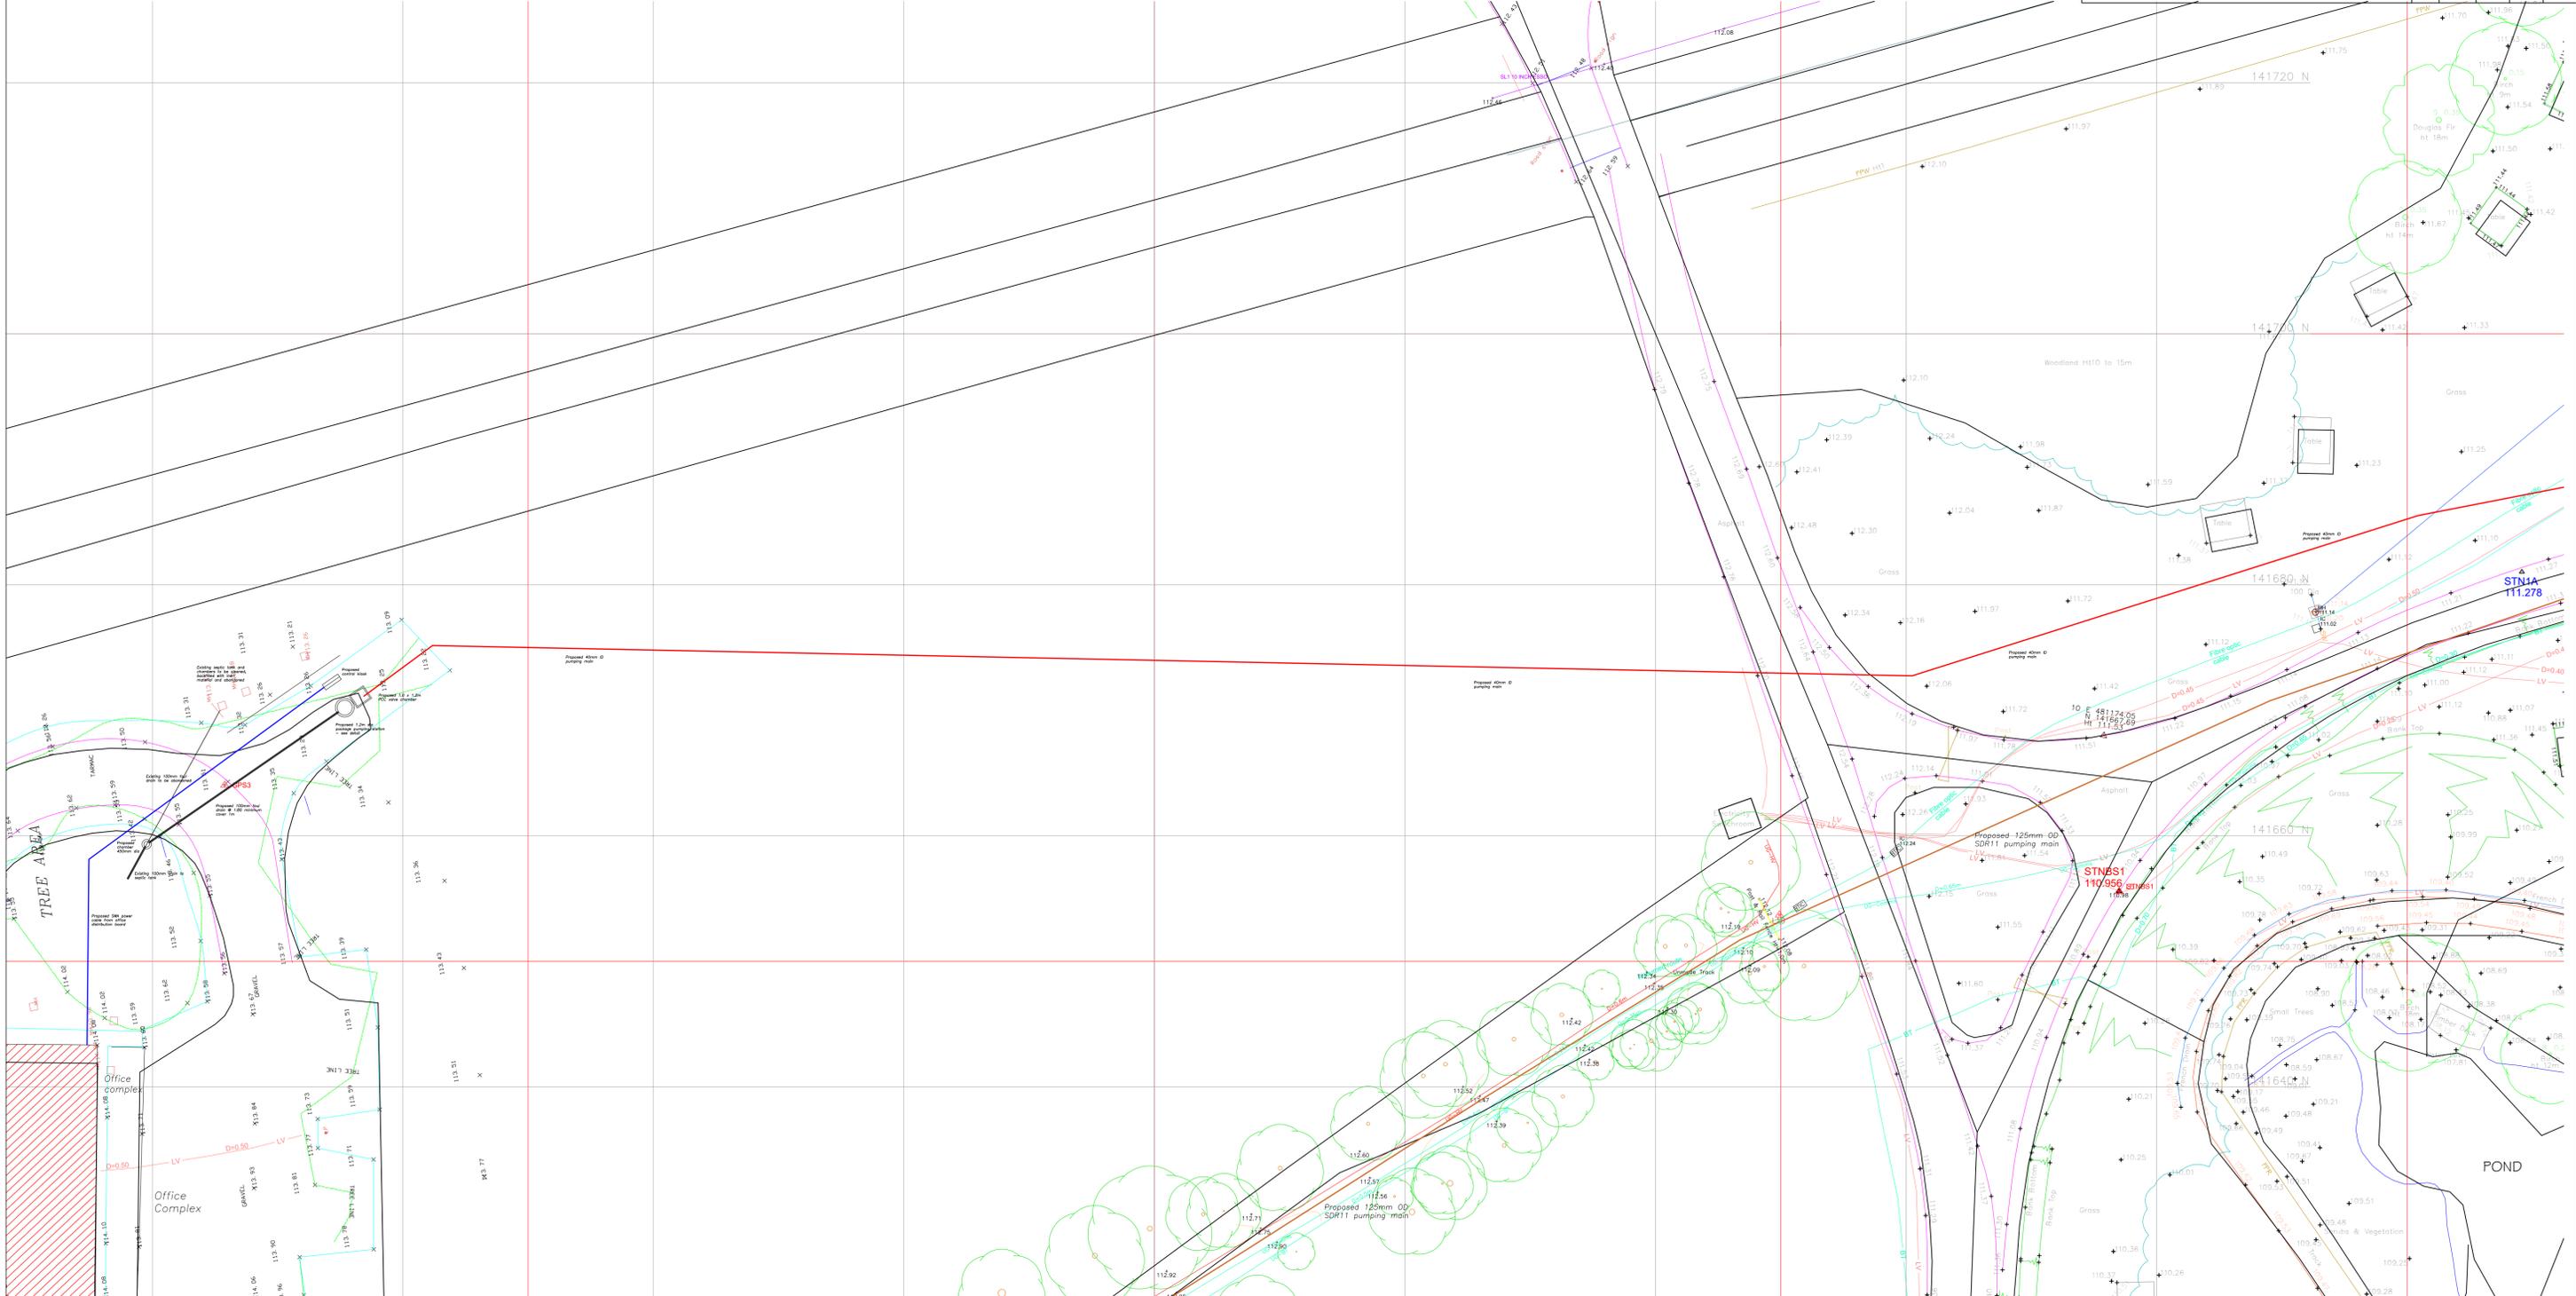

FENLAND HYDROTECH 11, Old Dry Lane, Brigstock, Kettering, Northants NN14 3JY TEL - 01832 734612 WEB - www.renhydro.co.uk	
CLIENT	Forestry Commission
PROJECT	Alice Holt Woodland Centre Proposed Pumping Station
TITLE	Private drainage Sheet 2 of 2
DRAWING SIZE A1	CONTRACT No.
SCALE/S 1:250	DRAWING No. FH1483/P/104
	REV. 0