
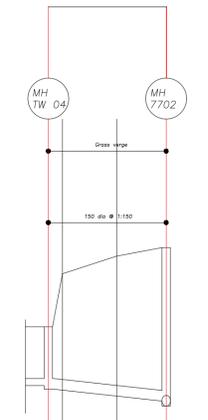


DRAWING STATUS						
For Tender						
DESCRIPTION	REV.	DATE	DR'N	CHK'D	APP'D	
ORIGINAL ISSUE	O	28/10/17	SW	SW	SW	

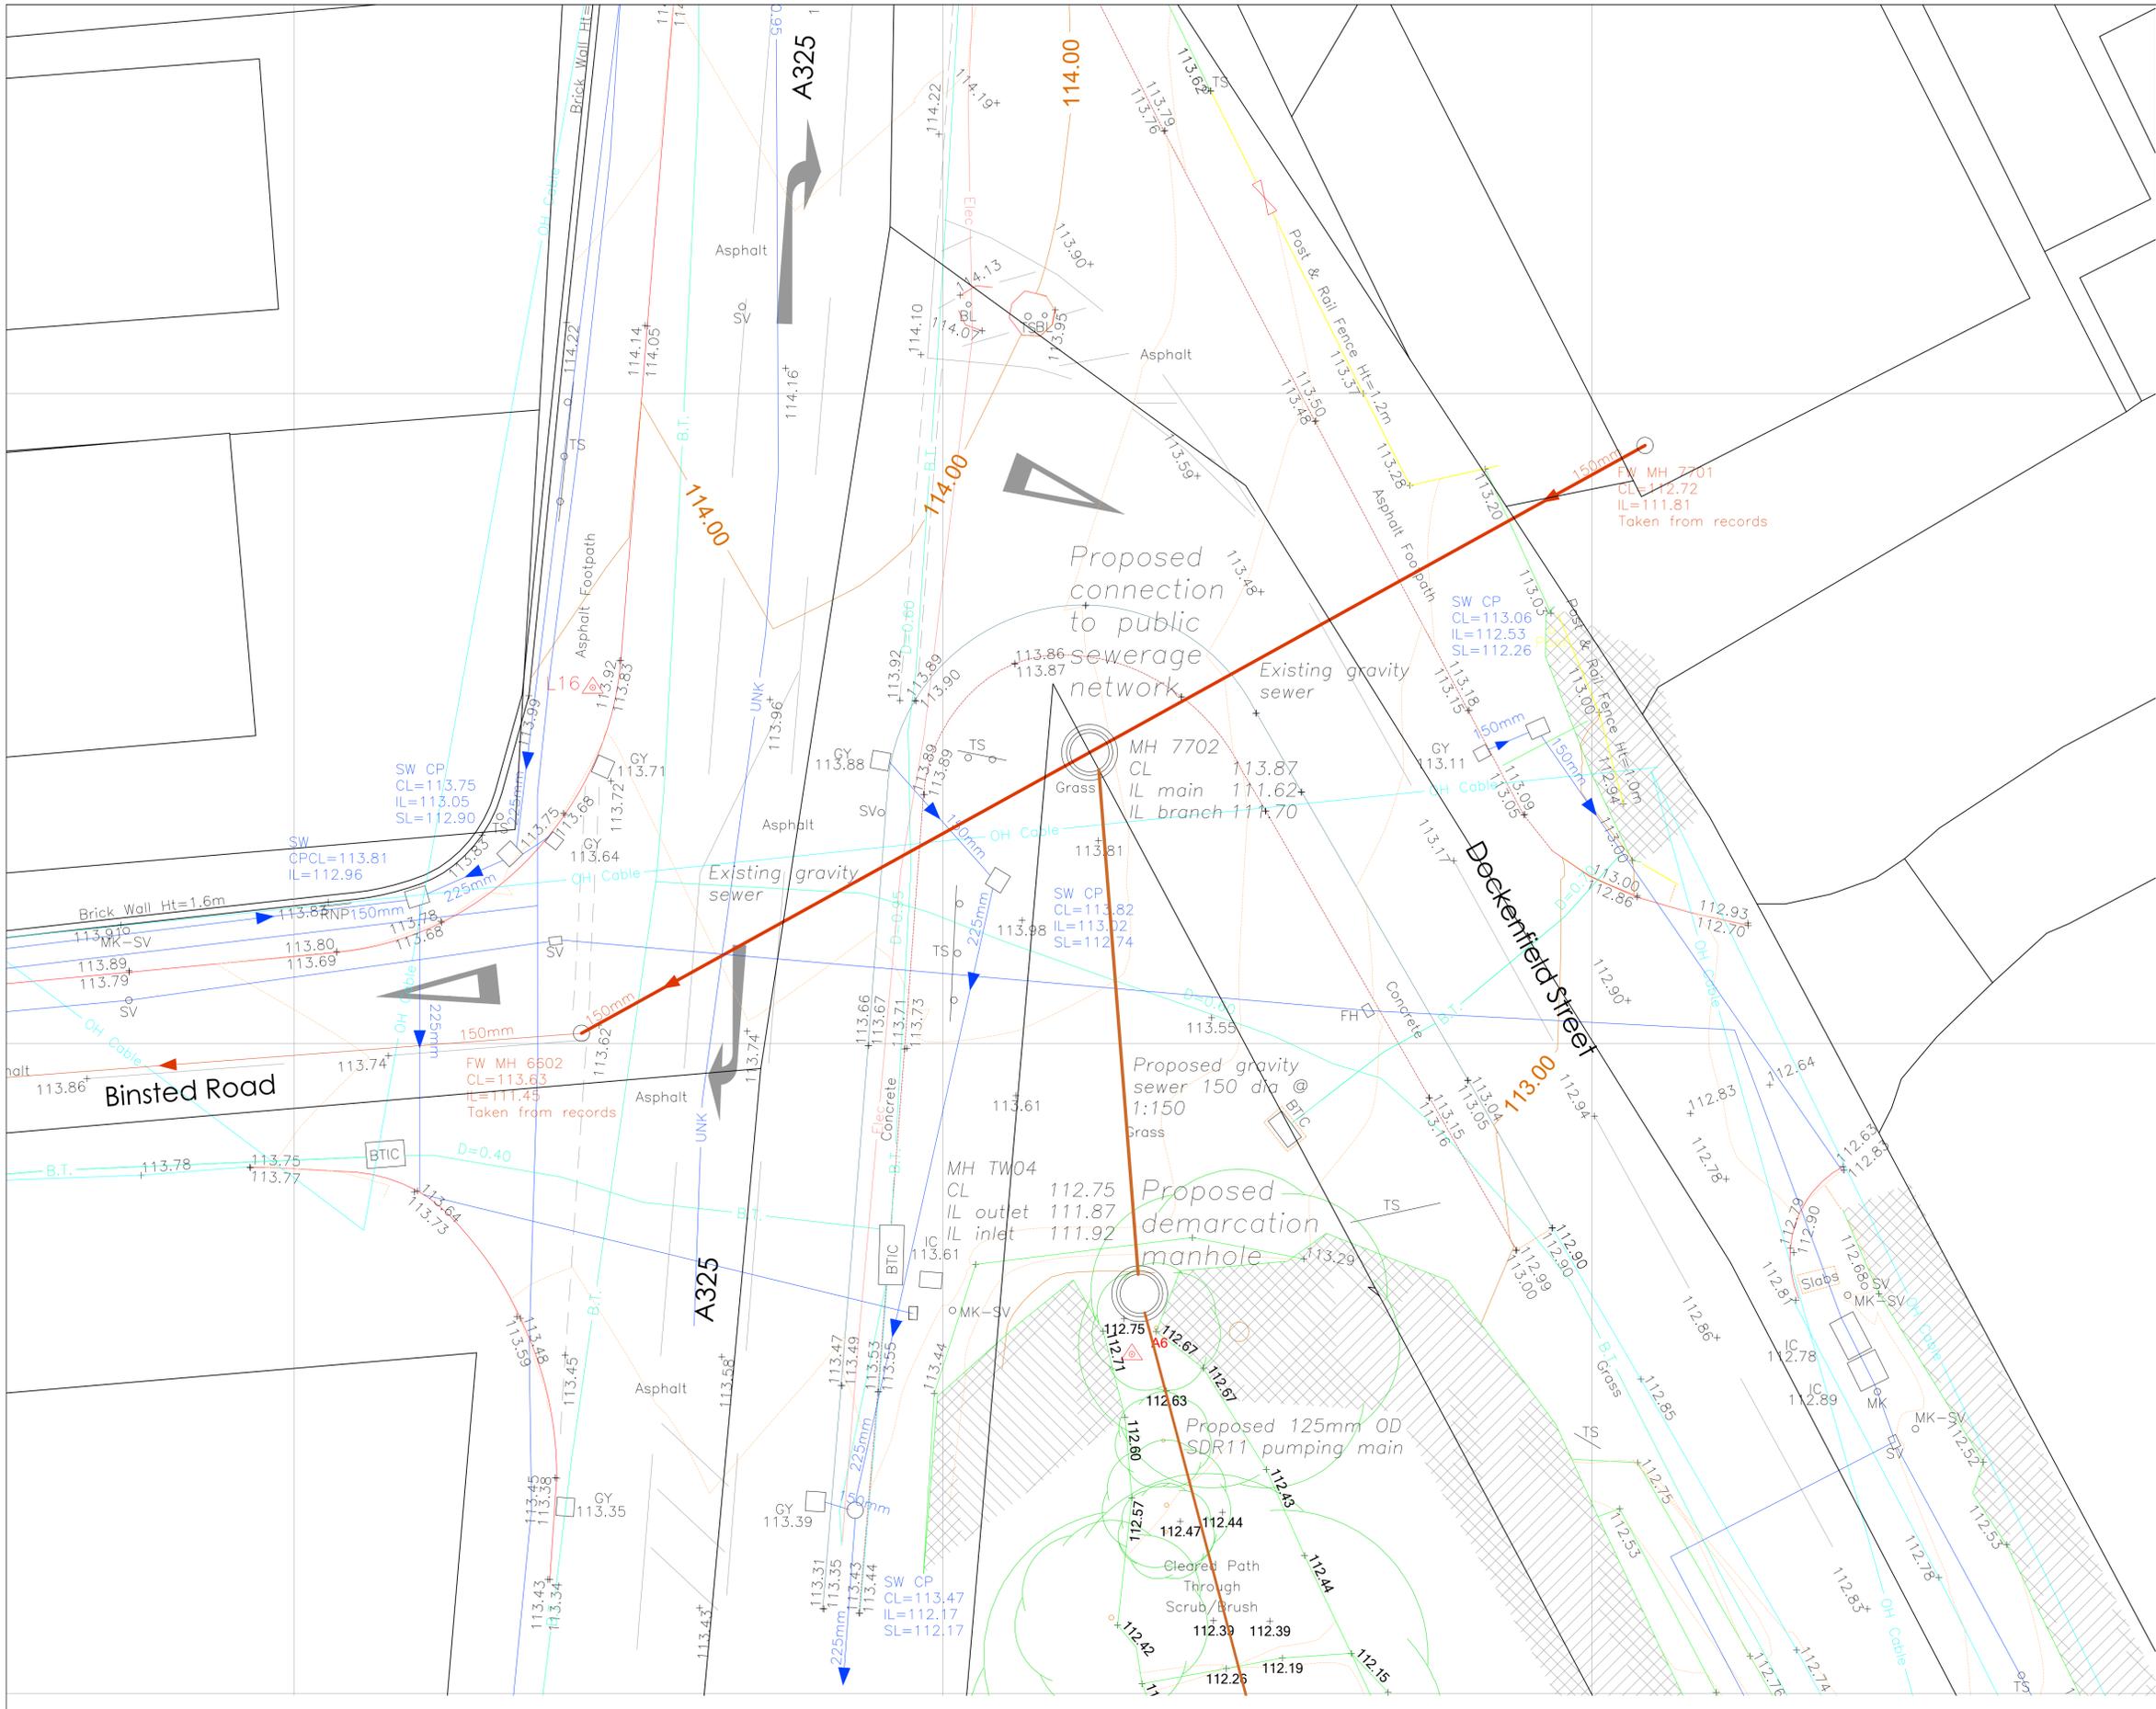

Reference level 112.00				
Ground level	112.75	113.0	113.75	113.87
Invert level	111.87		111.70	111.62
Chainage	0	5.6	13.8	22.5

GRAVITY SEWER LONG SECTION  
Scale: Horizontal 1:500, Vertical 1:50

Site Layout  
Scale 1:100

**FENLAND HYDROTECH**  
 11, Old Dry Lane,  
 Brigstock,  
 Kettering,  
 Northants,  
 NN14 3JY  
 TEL - 01832 734612  
 WEB - www.fenhydro.co.uk

CLIENT	Forestry Commission		
PROJECT	Alice Holt Woodland Centre Proposed Pumping Station		
TITLE	Connection to Public Sewer		
DRAWING SIZE	A1	CONTRACT No.	
SCALE/S	1:100, 1:50, 1:500	DRAWING No.	FH1483/T/107
REV.			0