



1 STAIR 02 ELEVATION  
Scale: 1:25

STAIR 01 SIMILAR BUT HANDED AND HALF LANDING ABUTS A WALL, REFER TO GA PLANS

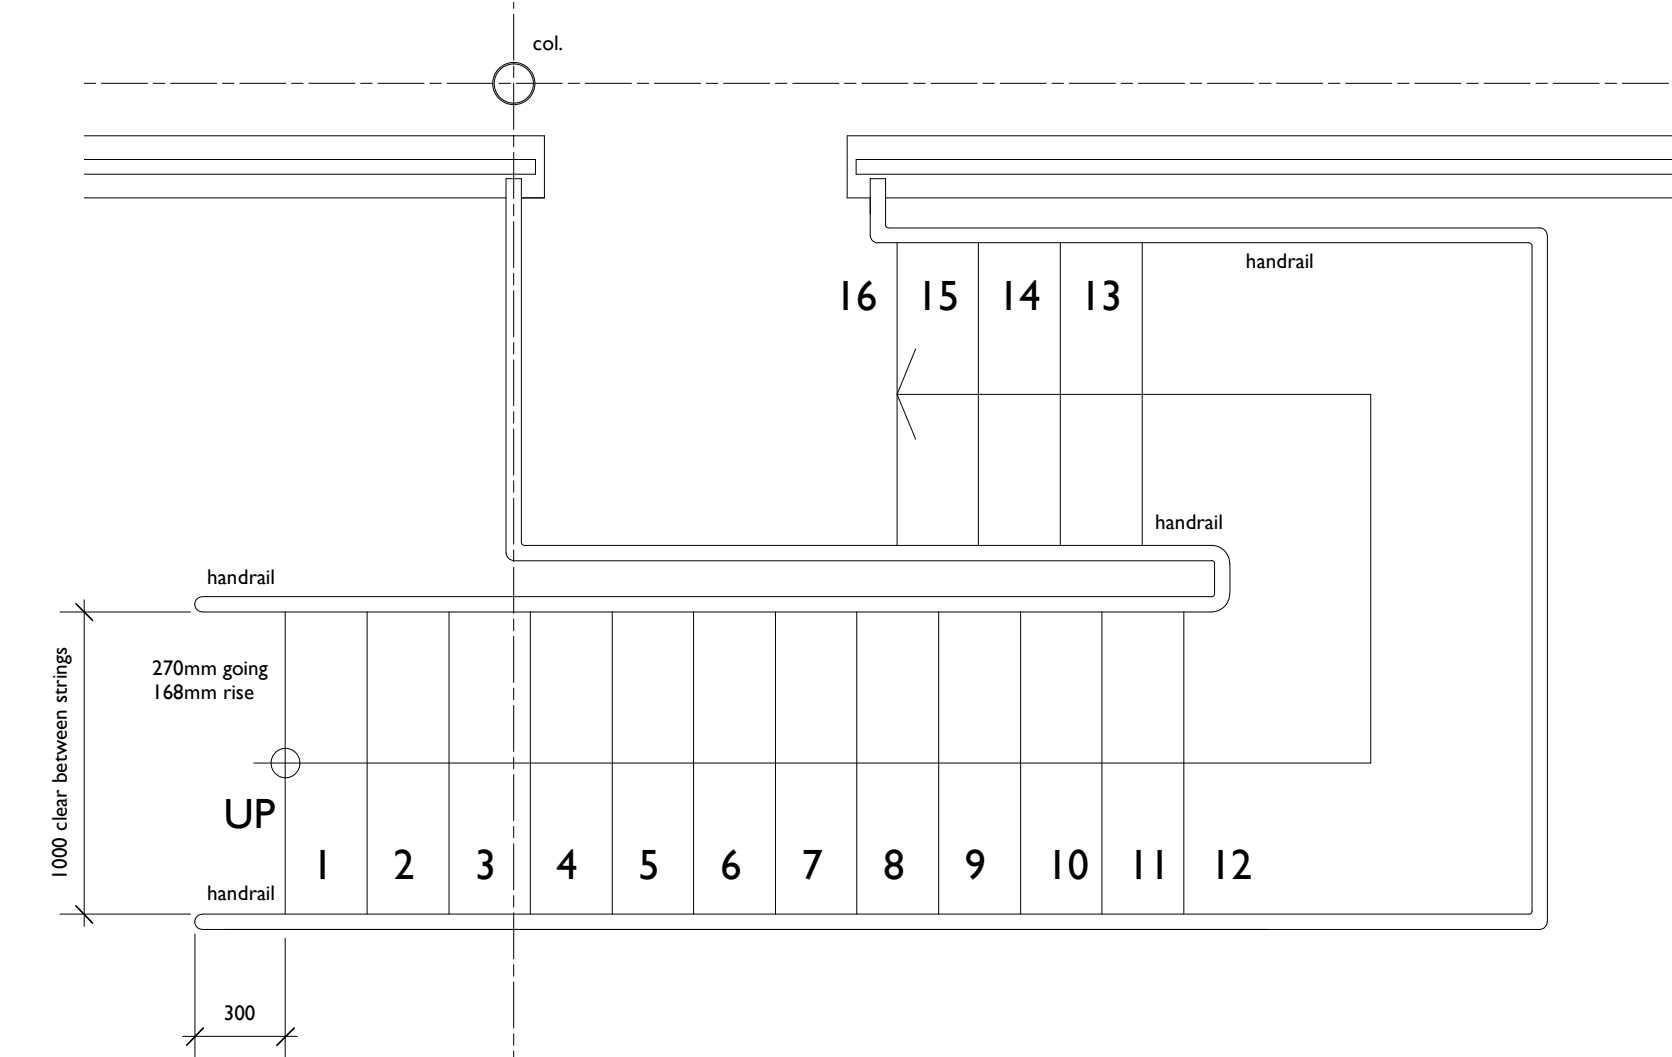


3 STAIR 02 PLAN  
Scale: 1:25

STAIR 01 SIMILAR BUT HANDED AND HALF LANDING ABUTS A WALL, REFER TO GA PLANS

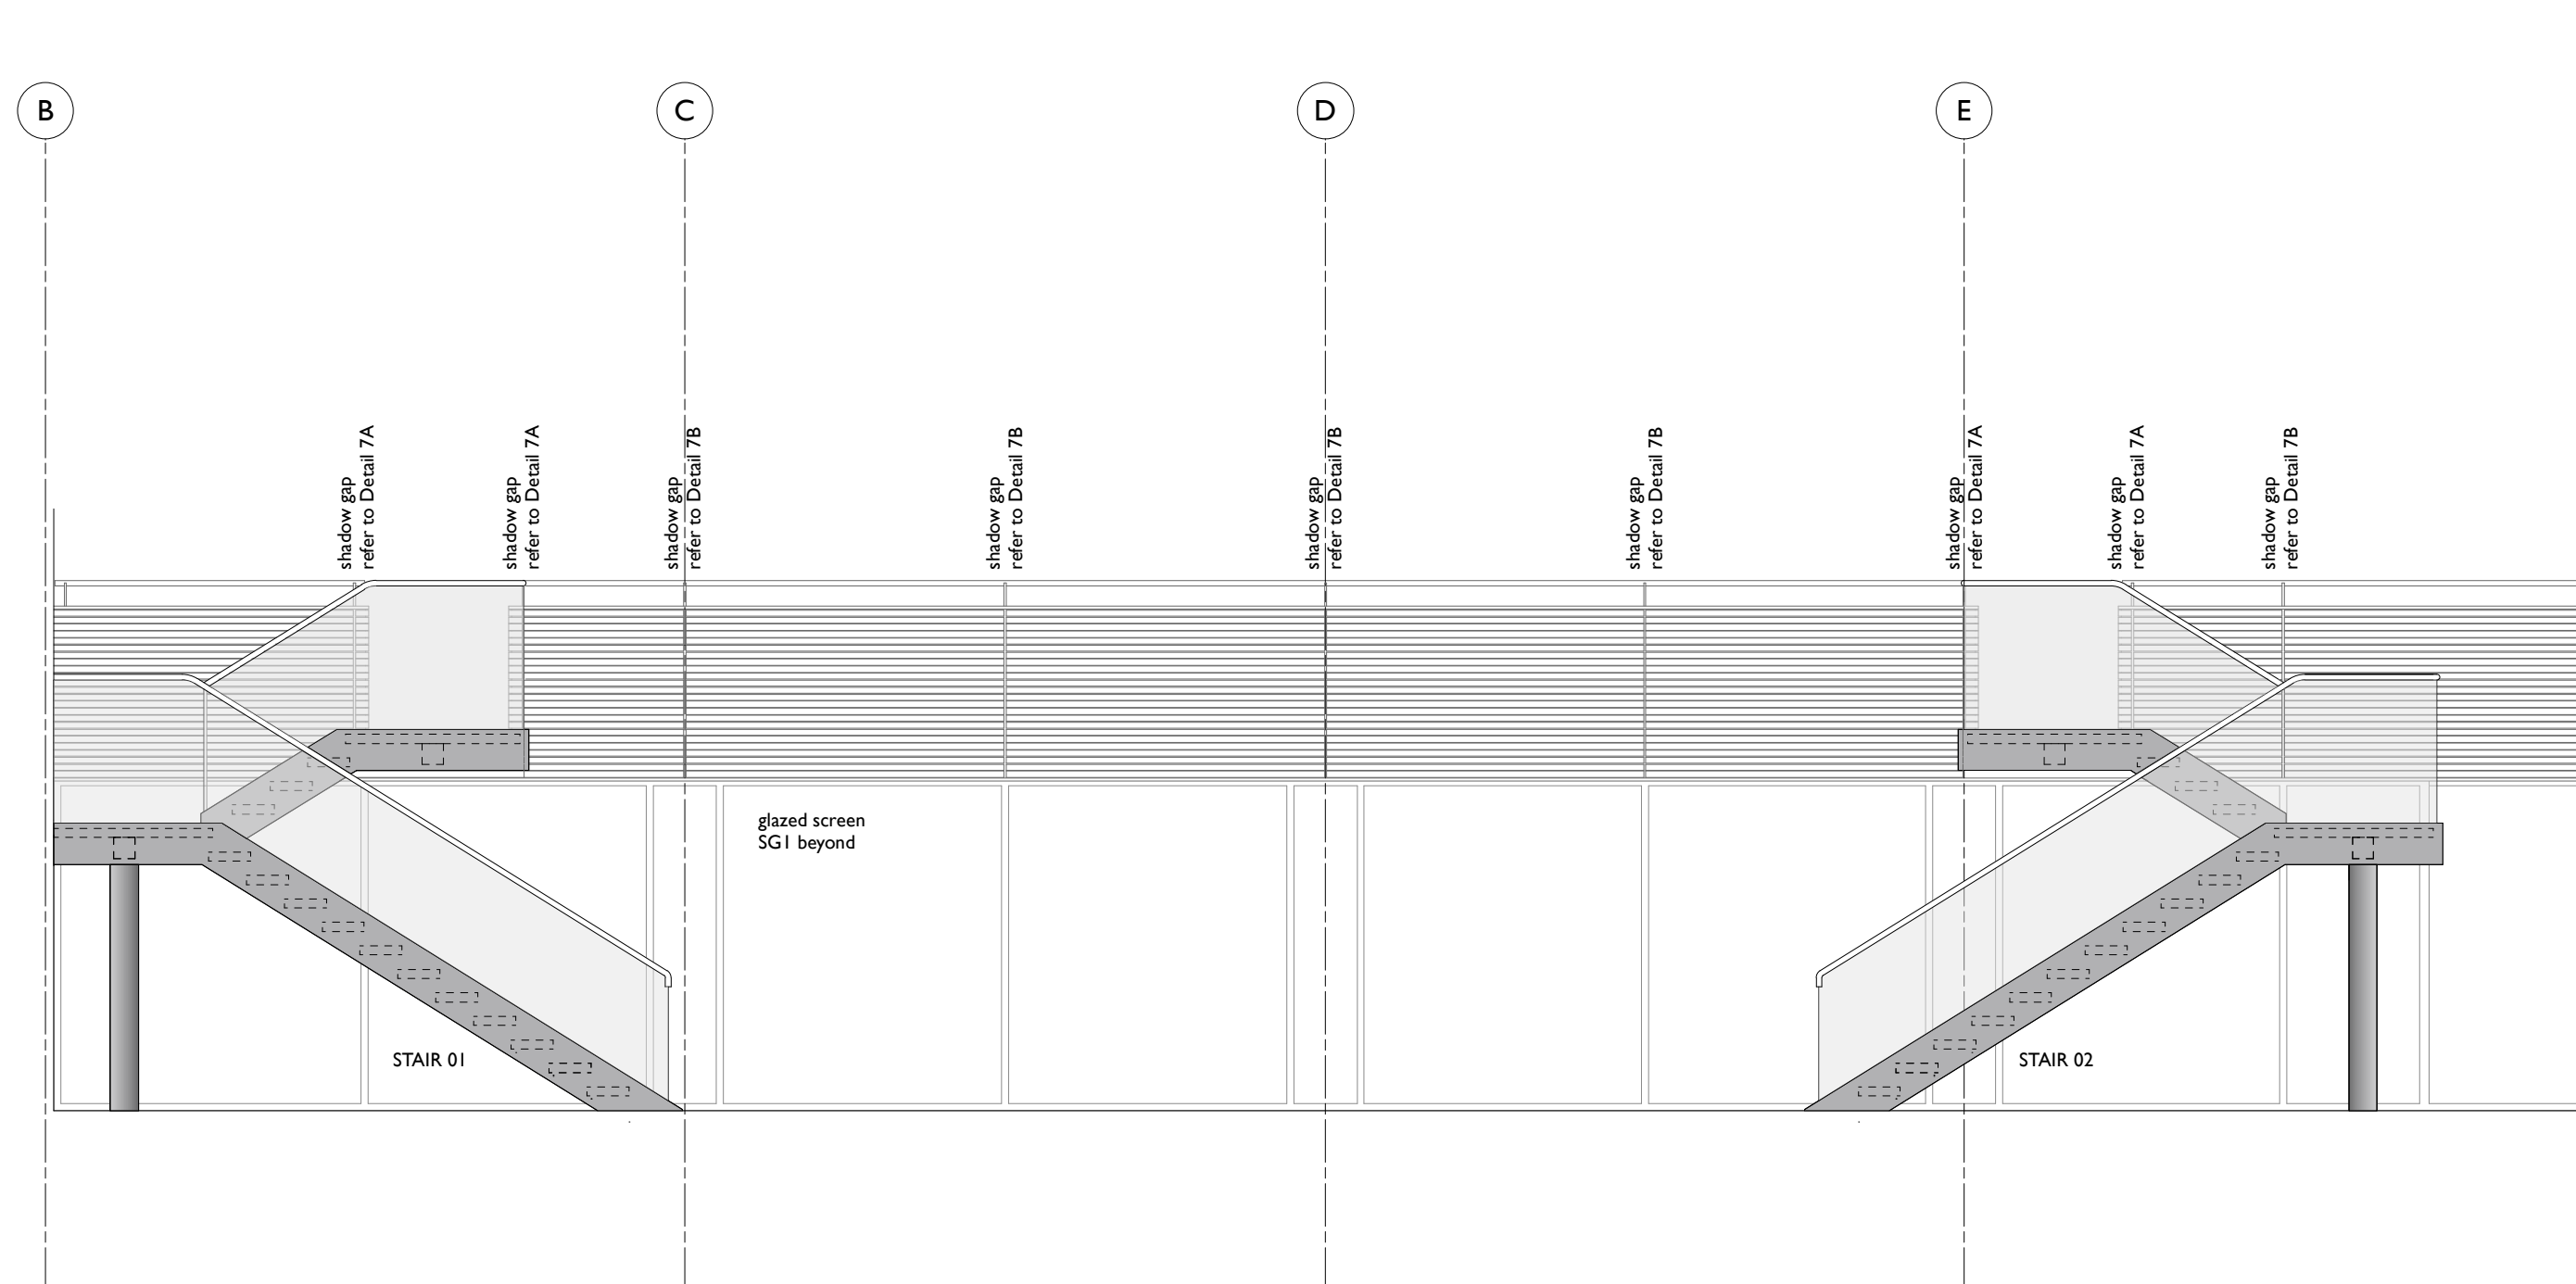


2 STAIRS ELEVATION  
Scale: 1:50


THE BALUSTRADE CLADDING TO BE UNDERTAKEN BY A SPECIALIST JOINER

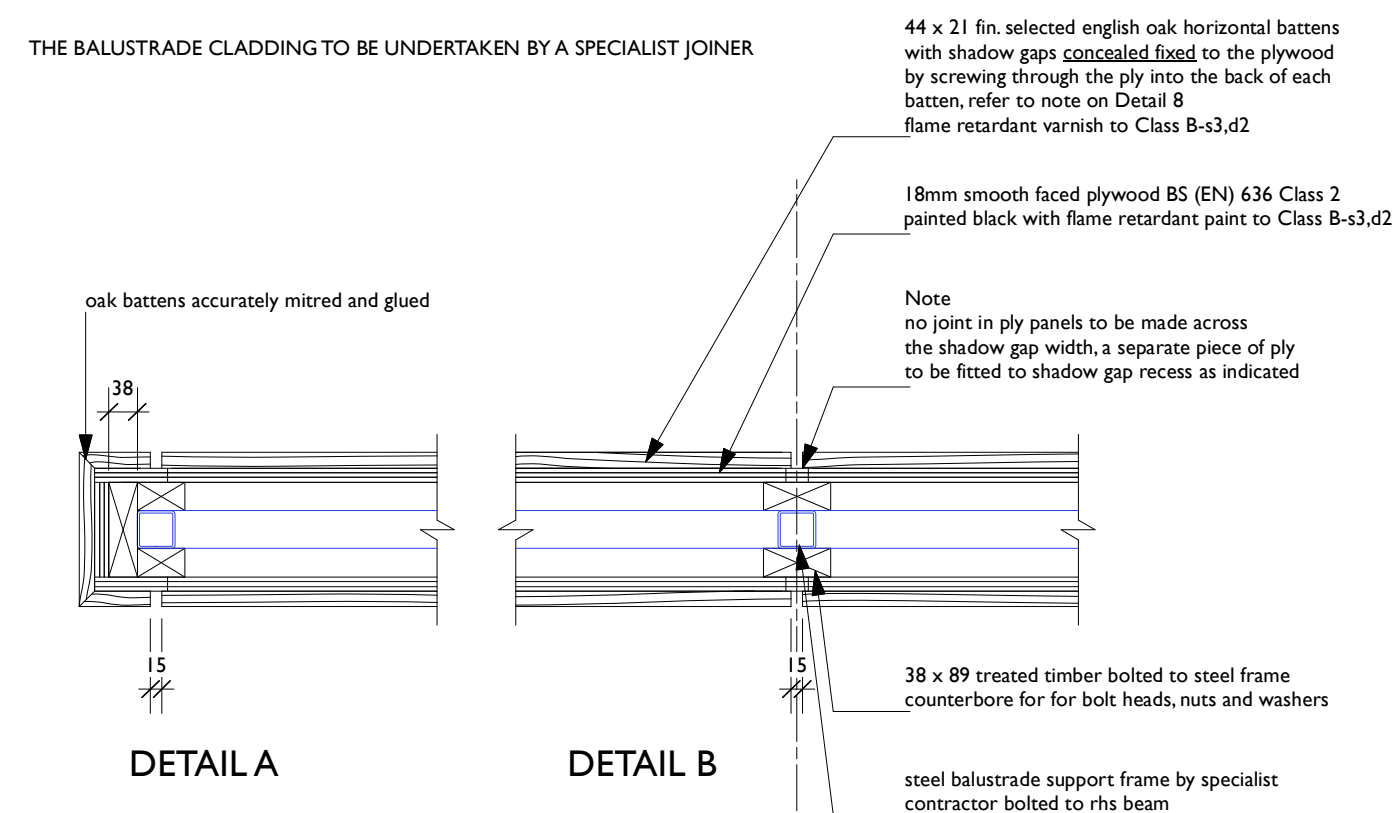


7 MEZZANINE BALUSTRADE PLAN DETAIL  
Scale: 1:10

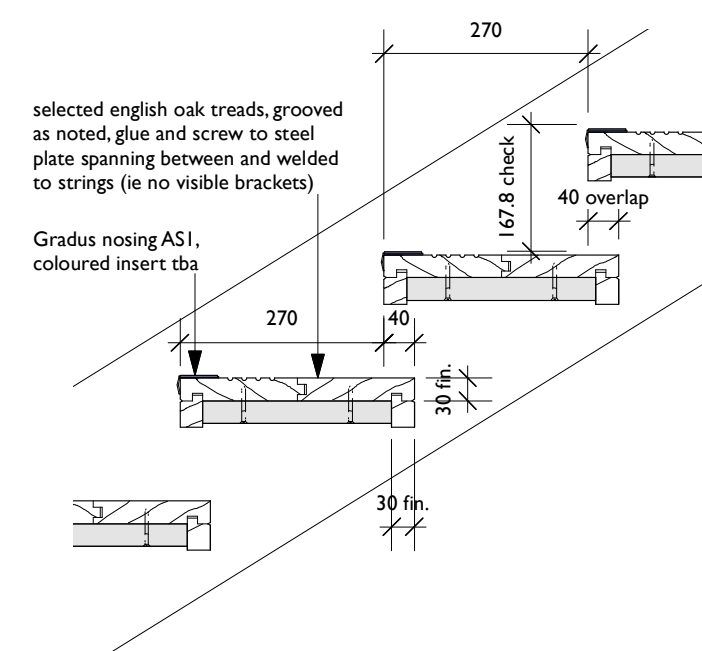

5 TREAD DETAIL  
Scale: 1:10

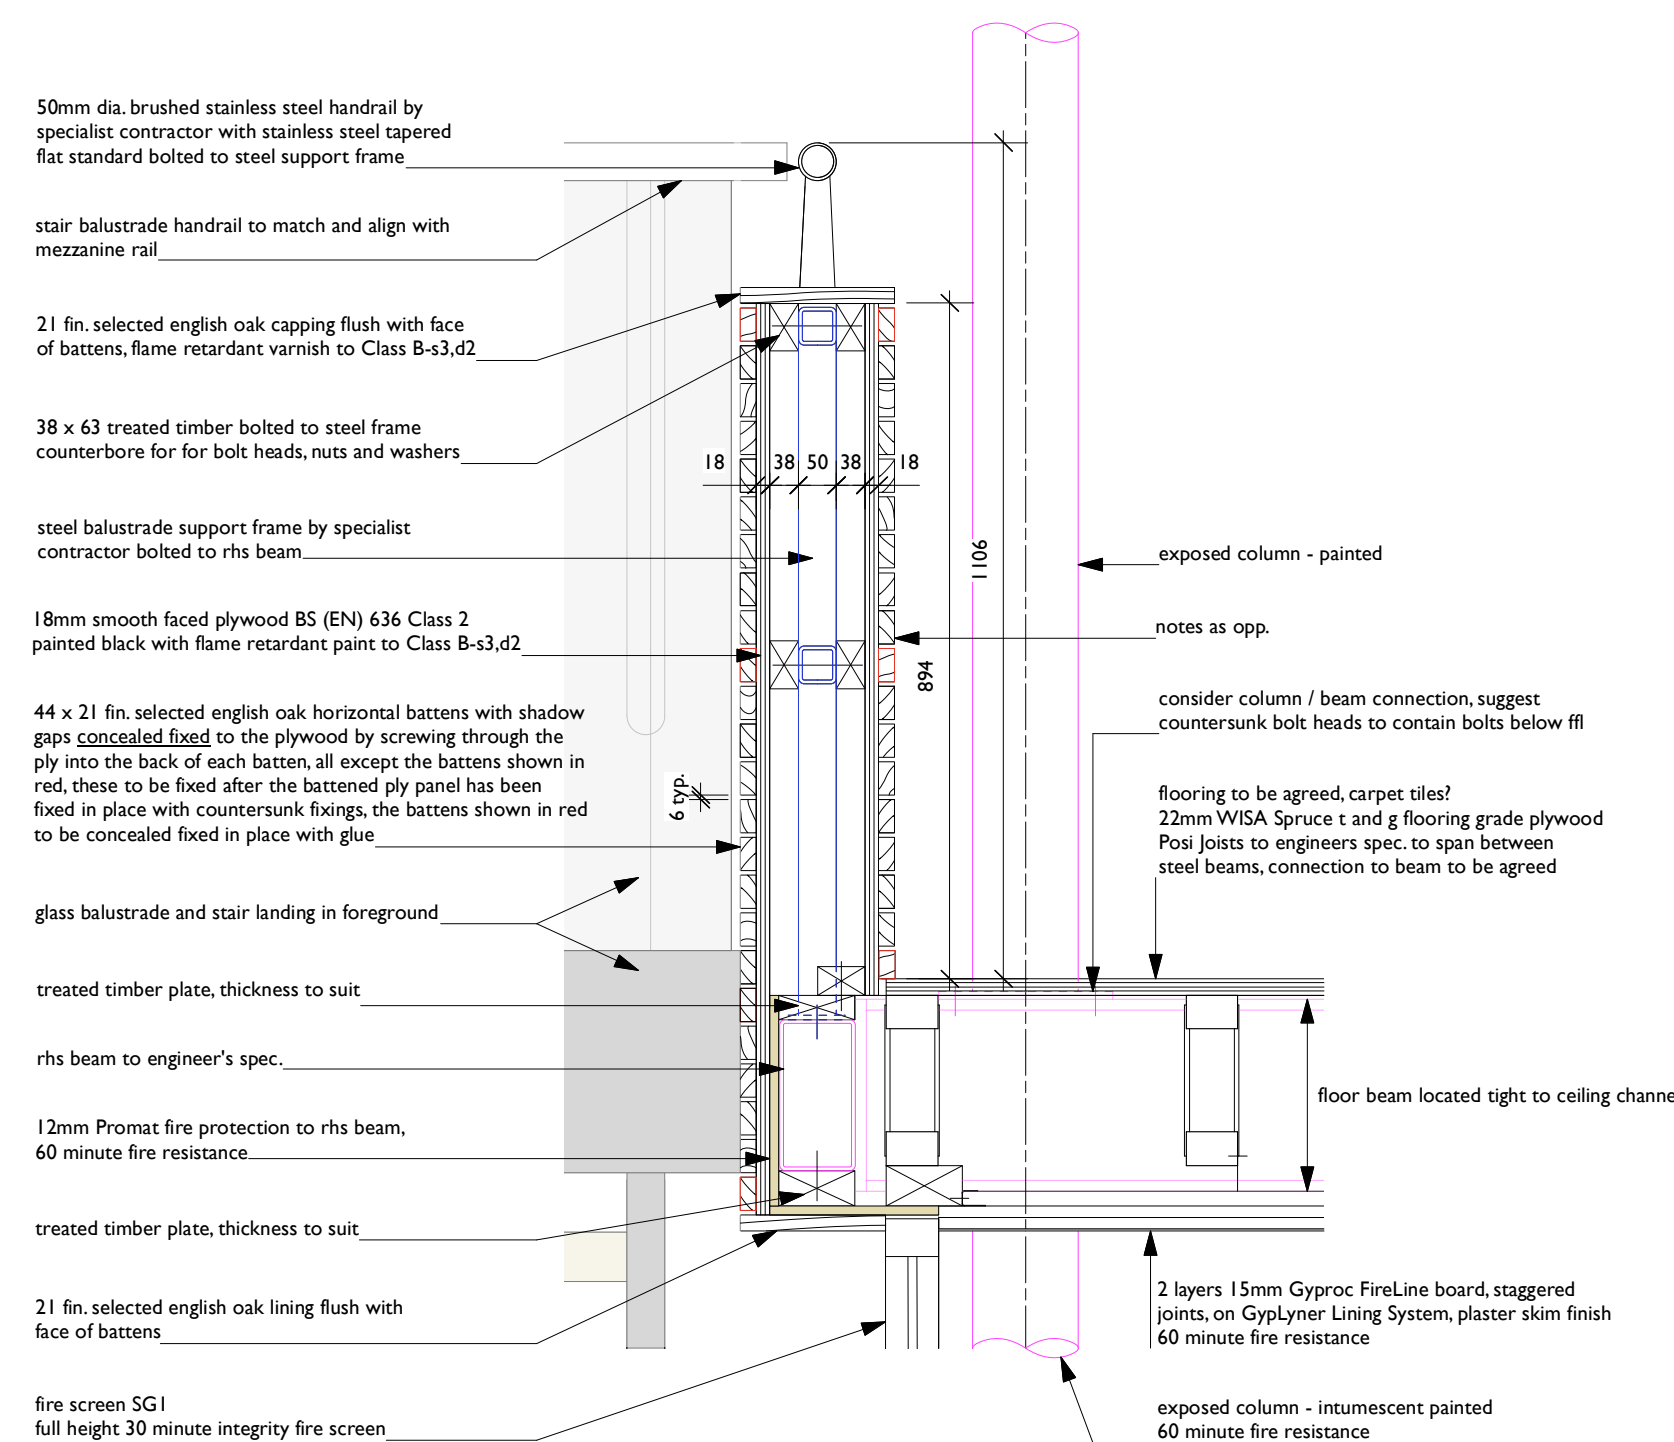

8 MEZZANINE BALUSTRADE DETAIL  
Scale: 1:10

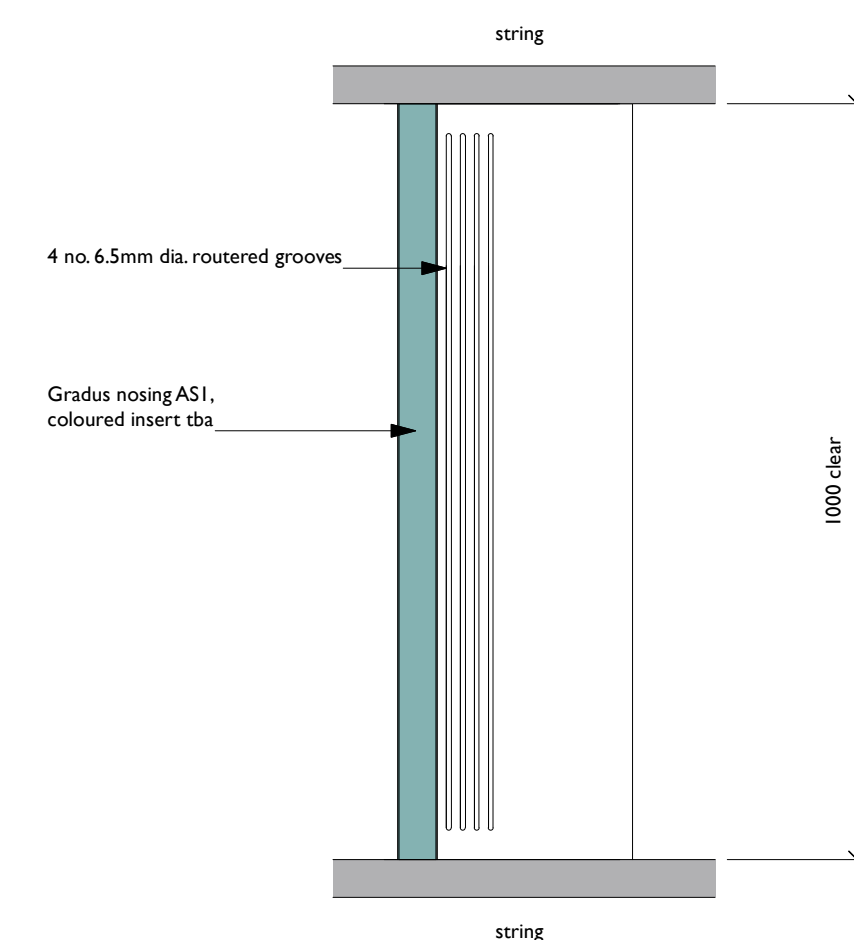

6 TREAD PLAN  
Scale: 1:10

Notes:  
The copyright of this drawing is retained by Alan Leather Associates Ltd.  
Do not scale (electronically or by hand).  
This drawing is not to be used in whole or part other than for the intended purposes.

Revisions:  
ala architects

Alan Leather Associates Ltd Chartered Architects  
45 Charlestown Road, Charlestown  
St Austell, Cornwall, PL25 3NJ  
Tel: 01726 65924/67325  
Fax: 01726 61480  
E-Mail: ala@alanleatherassociates.co.uk

Job:  
PHYTOME LIFE SCIENCES LTD.

INTERNAL STAIRCASES

Date: APRIL 2023  
Scale: 1:50 1:25 1:10  
Paper size: A1  
Drawn By: TC  
Drawing Number:

DS 1840 D 01

BUILDING REGULATIONS ISSUE

ALL DETAILS TO BE AGREED WITH SPECIALIST STAIRCASE CONTRACTOR TO ARCHITECTS APPROVAL