



This drawing is copyright
Contractors must check all dimensions on
site. Only figured dimensions are to be
worked from. Discrepancies must be
reported immediately before proceeding

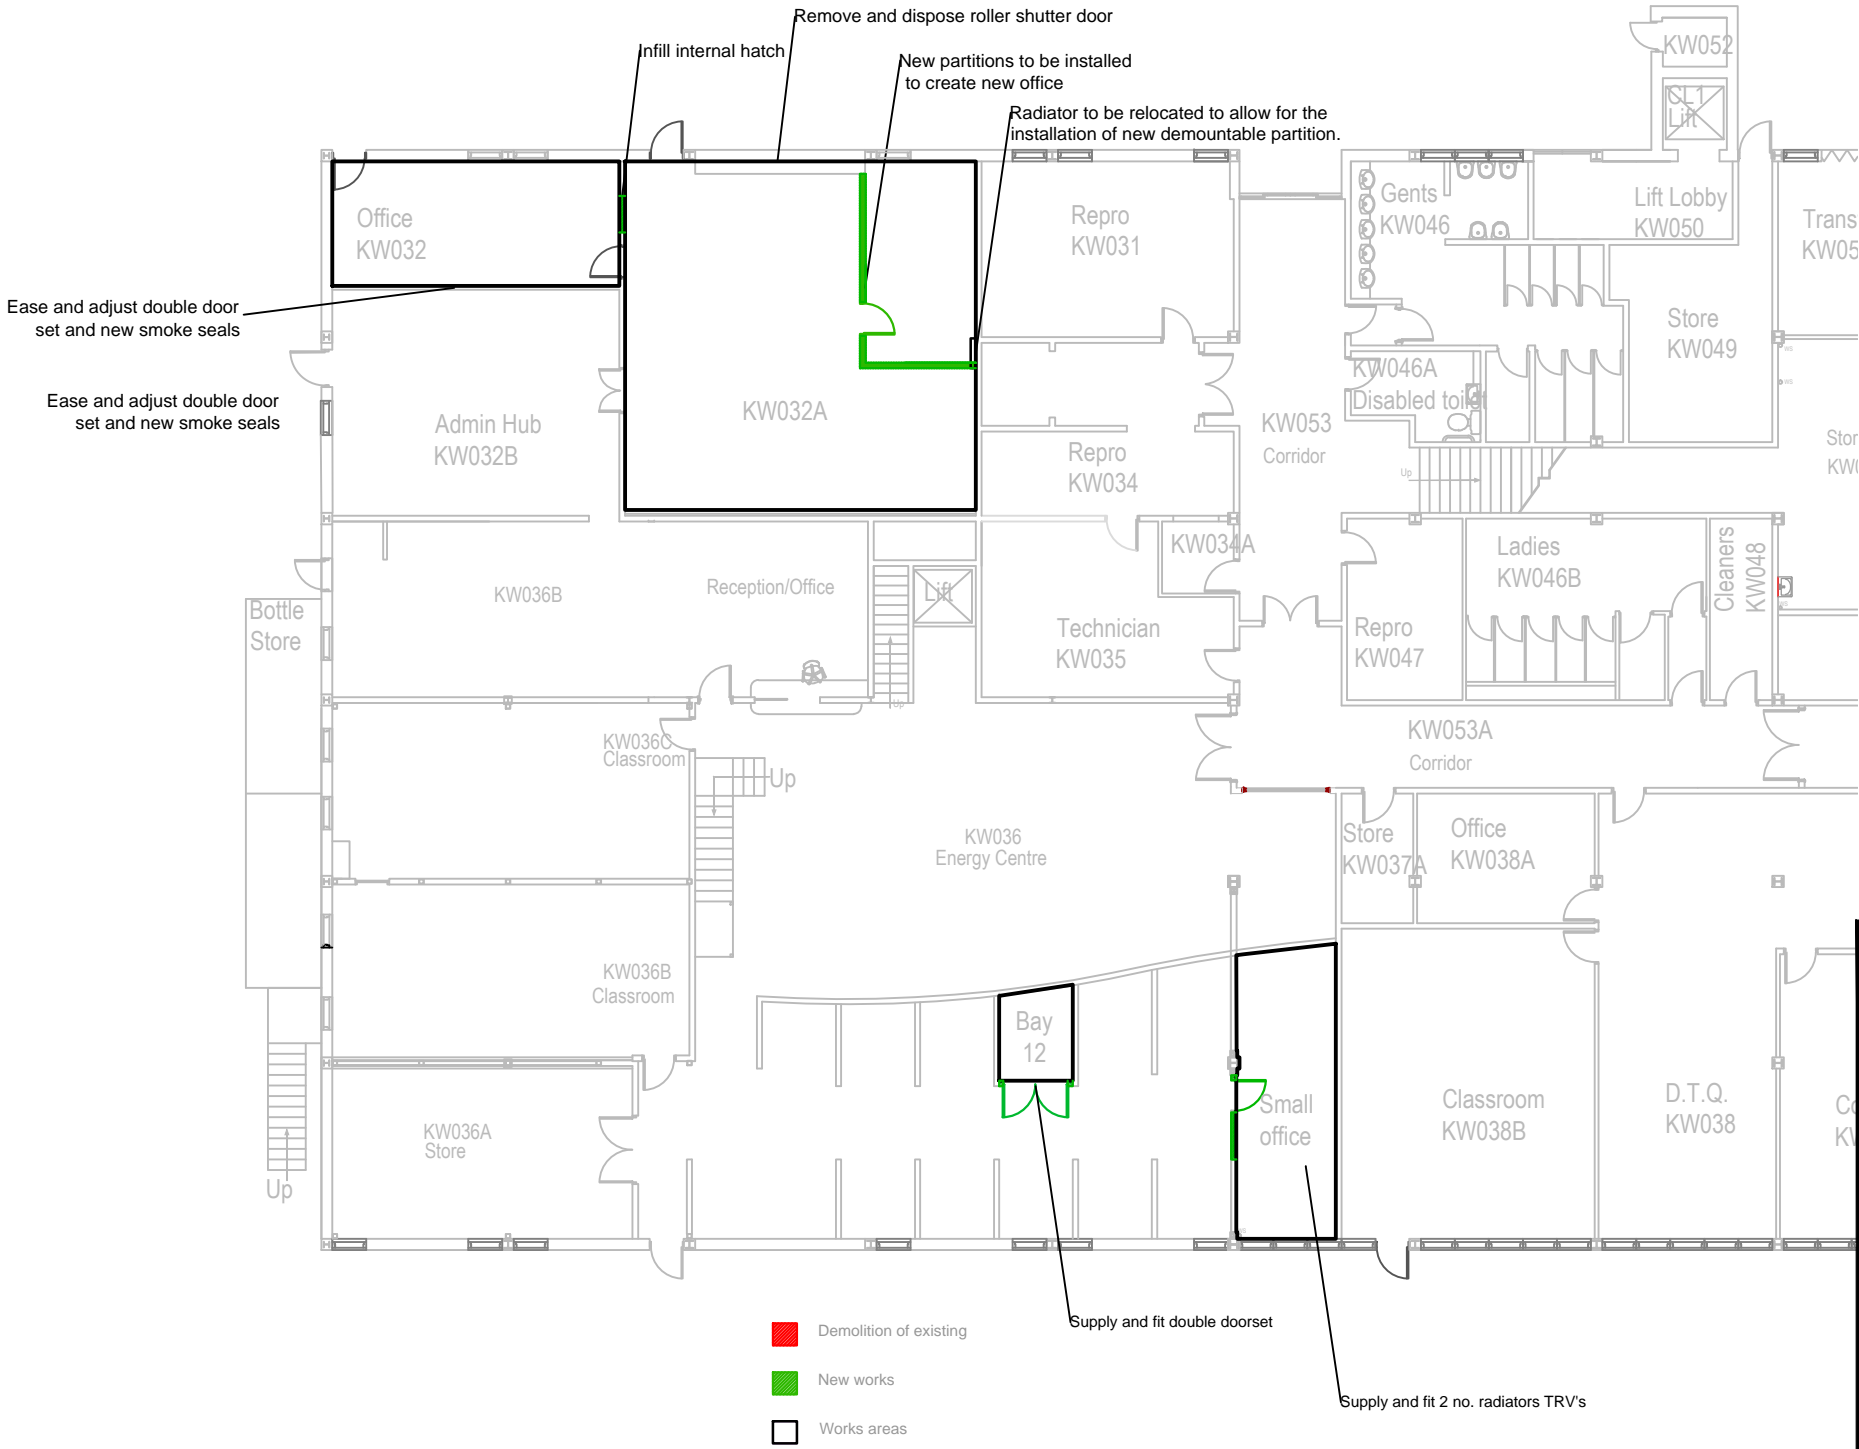

* * *				* * *	
Rev		Date		Details	
Client					
City College					
Project					
Phase III - STEM Works					
Drawing					
Proposed- Ground Floor Construction					
date		scale		drawn	
*		1:200 @ A3		EMW	
				checked	
				*	
Vickery Holman					
Property Consultants					
					
CHARTERED		BUILDING		SURVEYORS	
●		●		●	
PLYMOUTH		EXETER		TRURO	
26 Lockyer Street, Plymouth, Devon PL1 2QW Tel: 01752 261811 Fax: 01752 661365		Balliol House, Southernhay Gardens, Exeter, Devon, EX1 1NP Tel: 01392 203010 Fax: 01392 203005		Walsingham House Newham Quay, Truro Cornwall TR1 2DP Tel: 01872 245600 Fax: 01872 222791	
No.				rev	
71609/302				*	