


BEAR ELEVATION NORTH

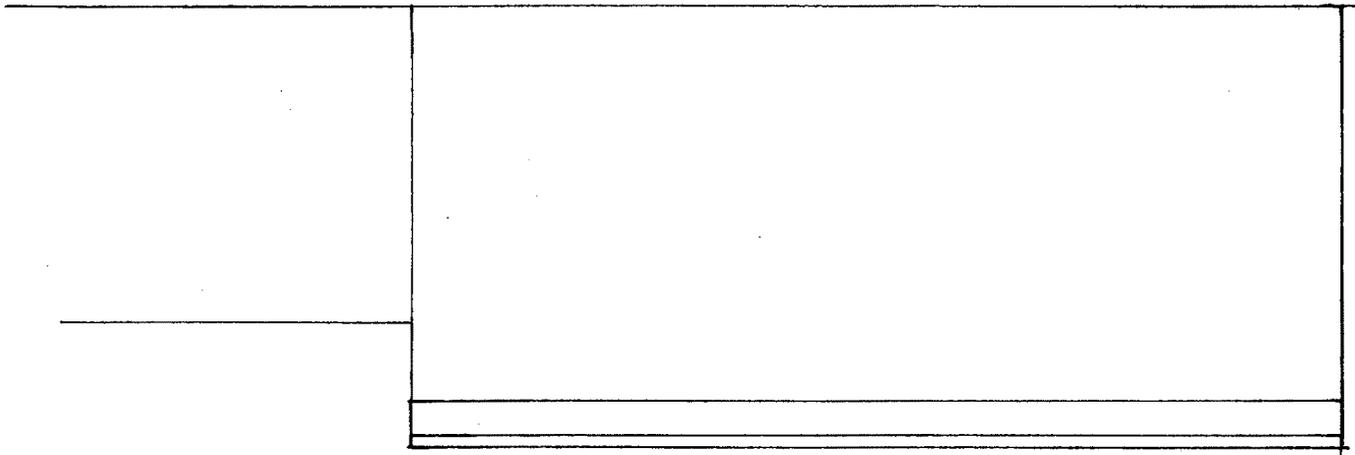

SIDE ELEVATION WEST

AS PROPOSED

GROUND PLAN

SCALE : 1/50

BOUNDARY WALL


FUNCTION ROOM
30.7 m²

KITCHEN
20.2 m²

WC


TO CE. 03.03

PARKING GRASS

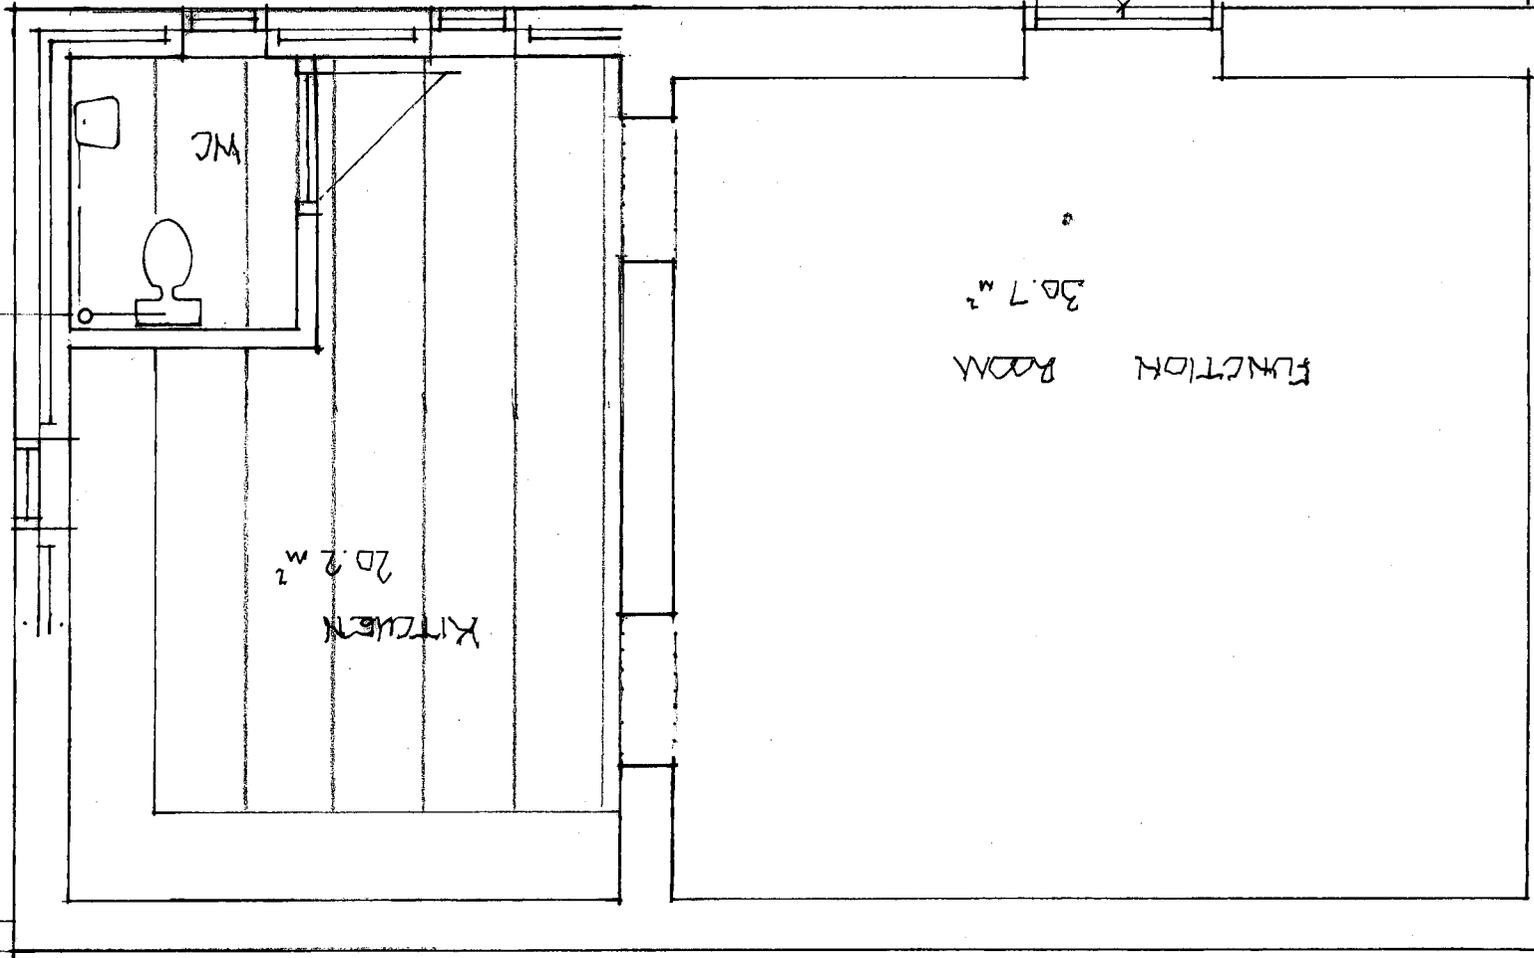


FRONT ELEVATION

SOUTH

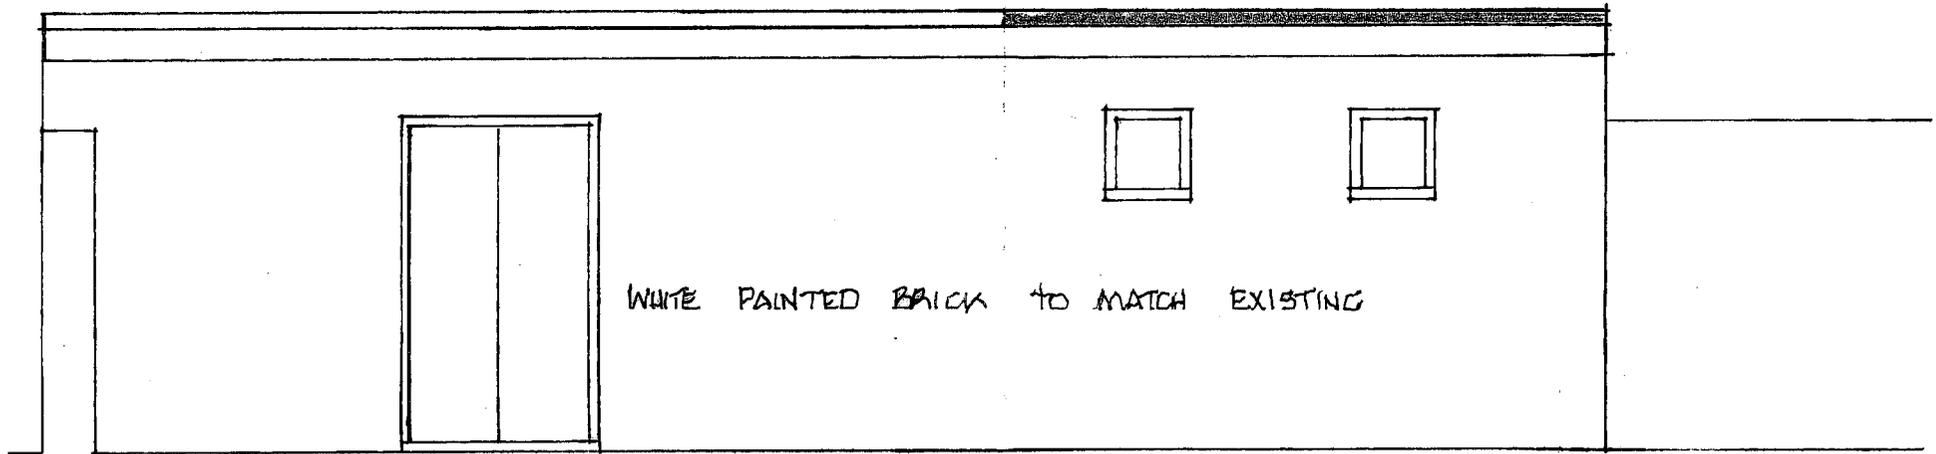


WHITE PAINTED BRICK TO MATCH EXISTING

ALLHALLOWS YOUTH CLUB, THE BRIMP, ALLHALLO

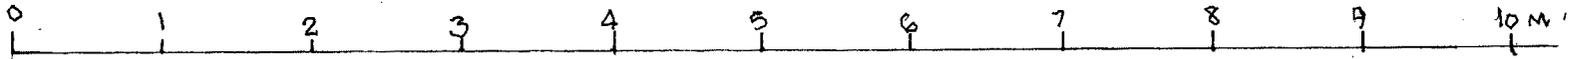

SIDE ELEVATION EAST

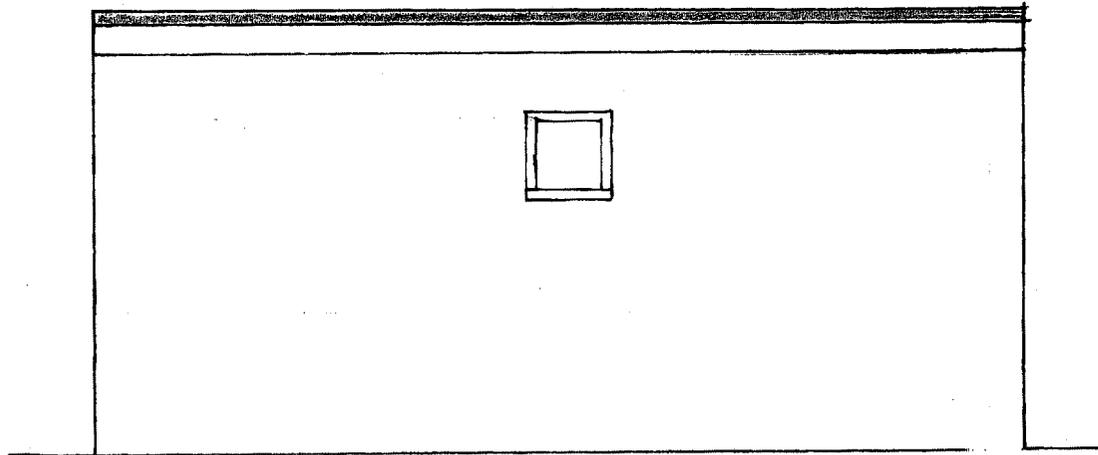

JULY 2020