
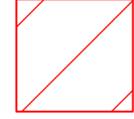



NOTES:
Do not scale dimensions.
If in doubt, please ask!

- WALL MOUNTED EXTRACT FANS
-   POSITION OF EXTRACT, INTAKE ON ROOF
-   INTERNAL CEILING AIR EXTRACT/INTAKE
-  EXTRACT DUCTING
-  INTAKE DUCTING
-  AREA OF UNDER FLOOR HEATING
-  STELRAD CONCORD VERTICAL RADIATOR

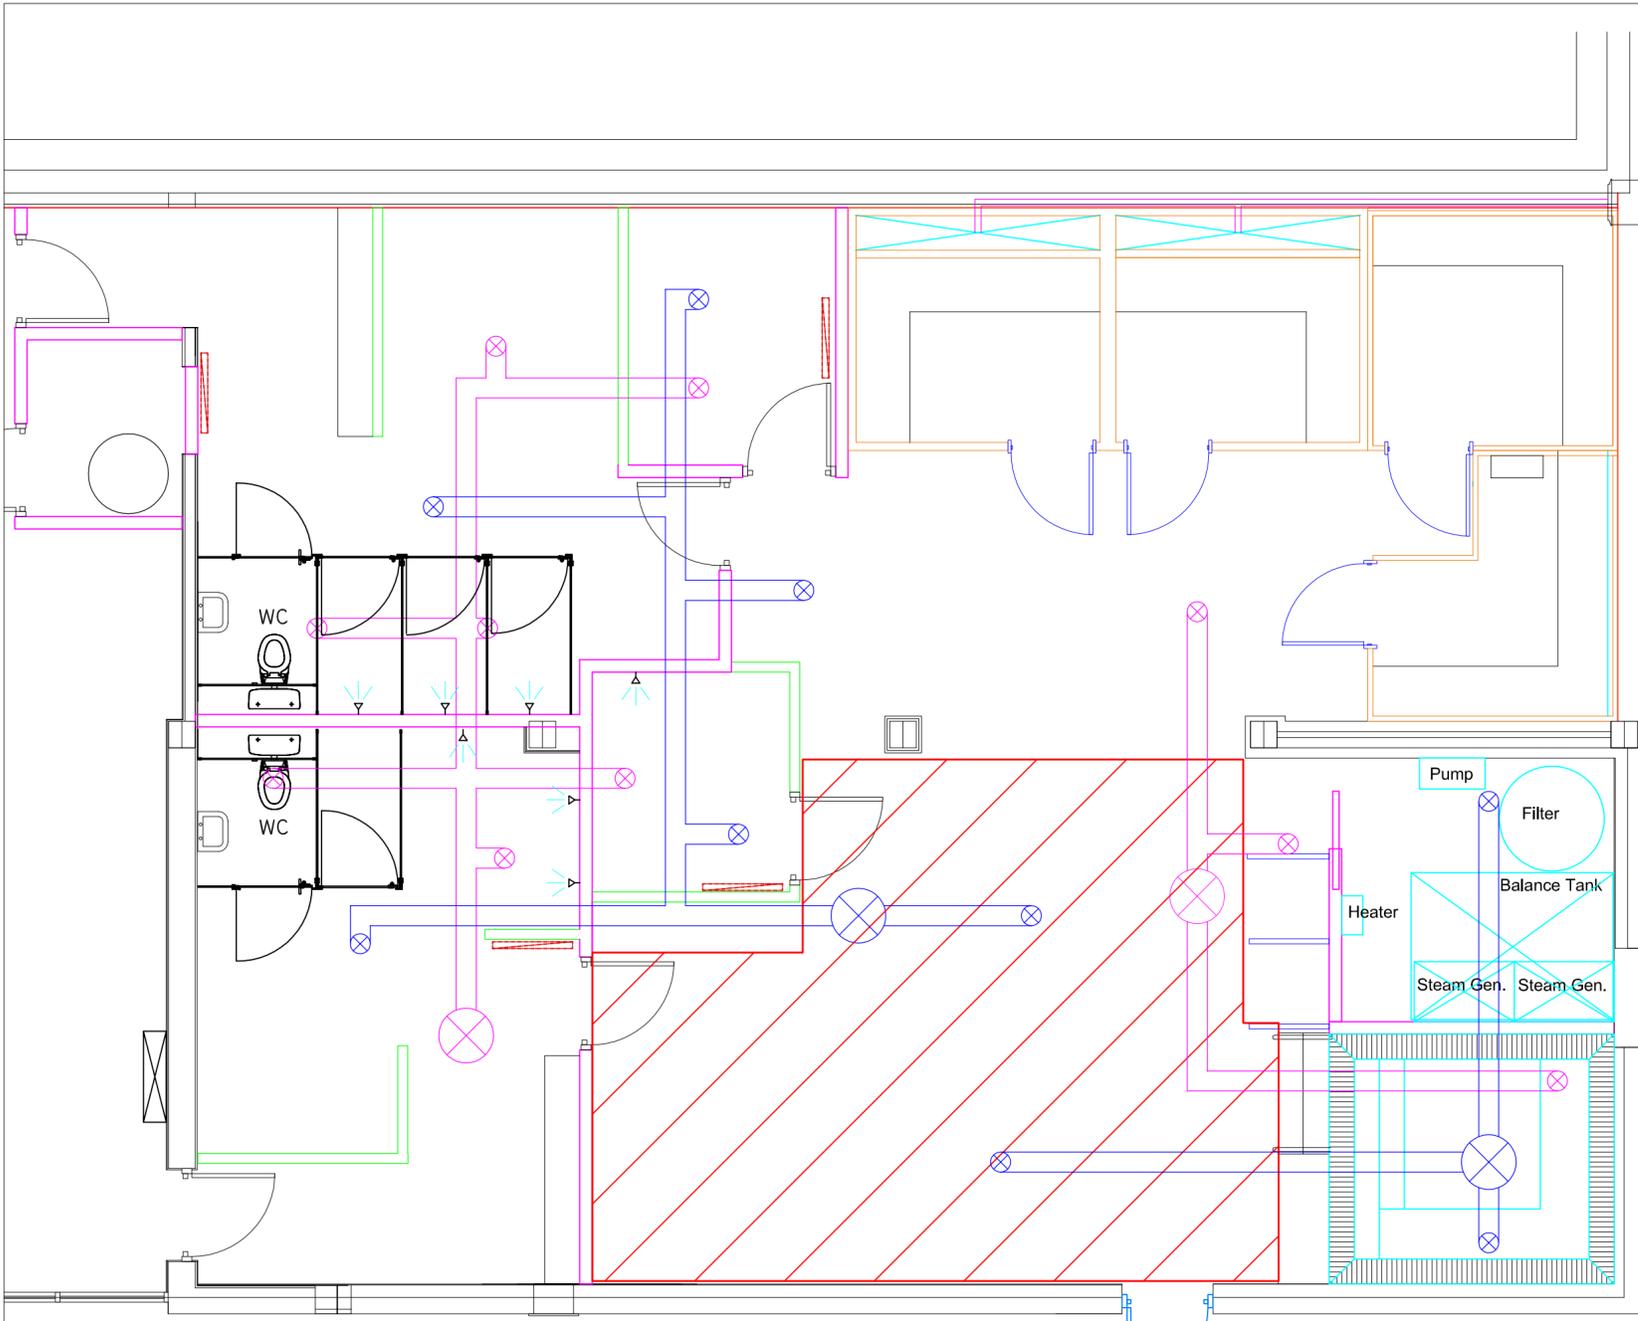

Ventilation & Heating 1:50

-  Position of shower
-  Existing Manhole
-  Existing floor gully
-  Existing Foul drain
-  Proposed Foul drain
-  Proposed Wade Ltd Floor bucket gully
-  Proposed position of Durgo Valve
-  Hot Water Tank

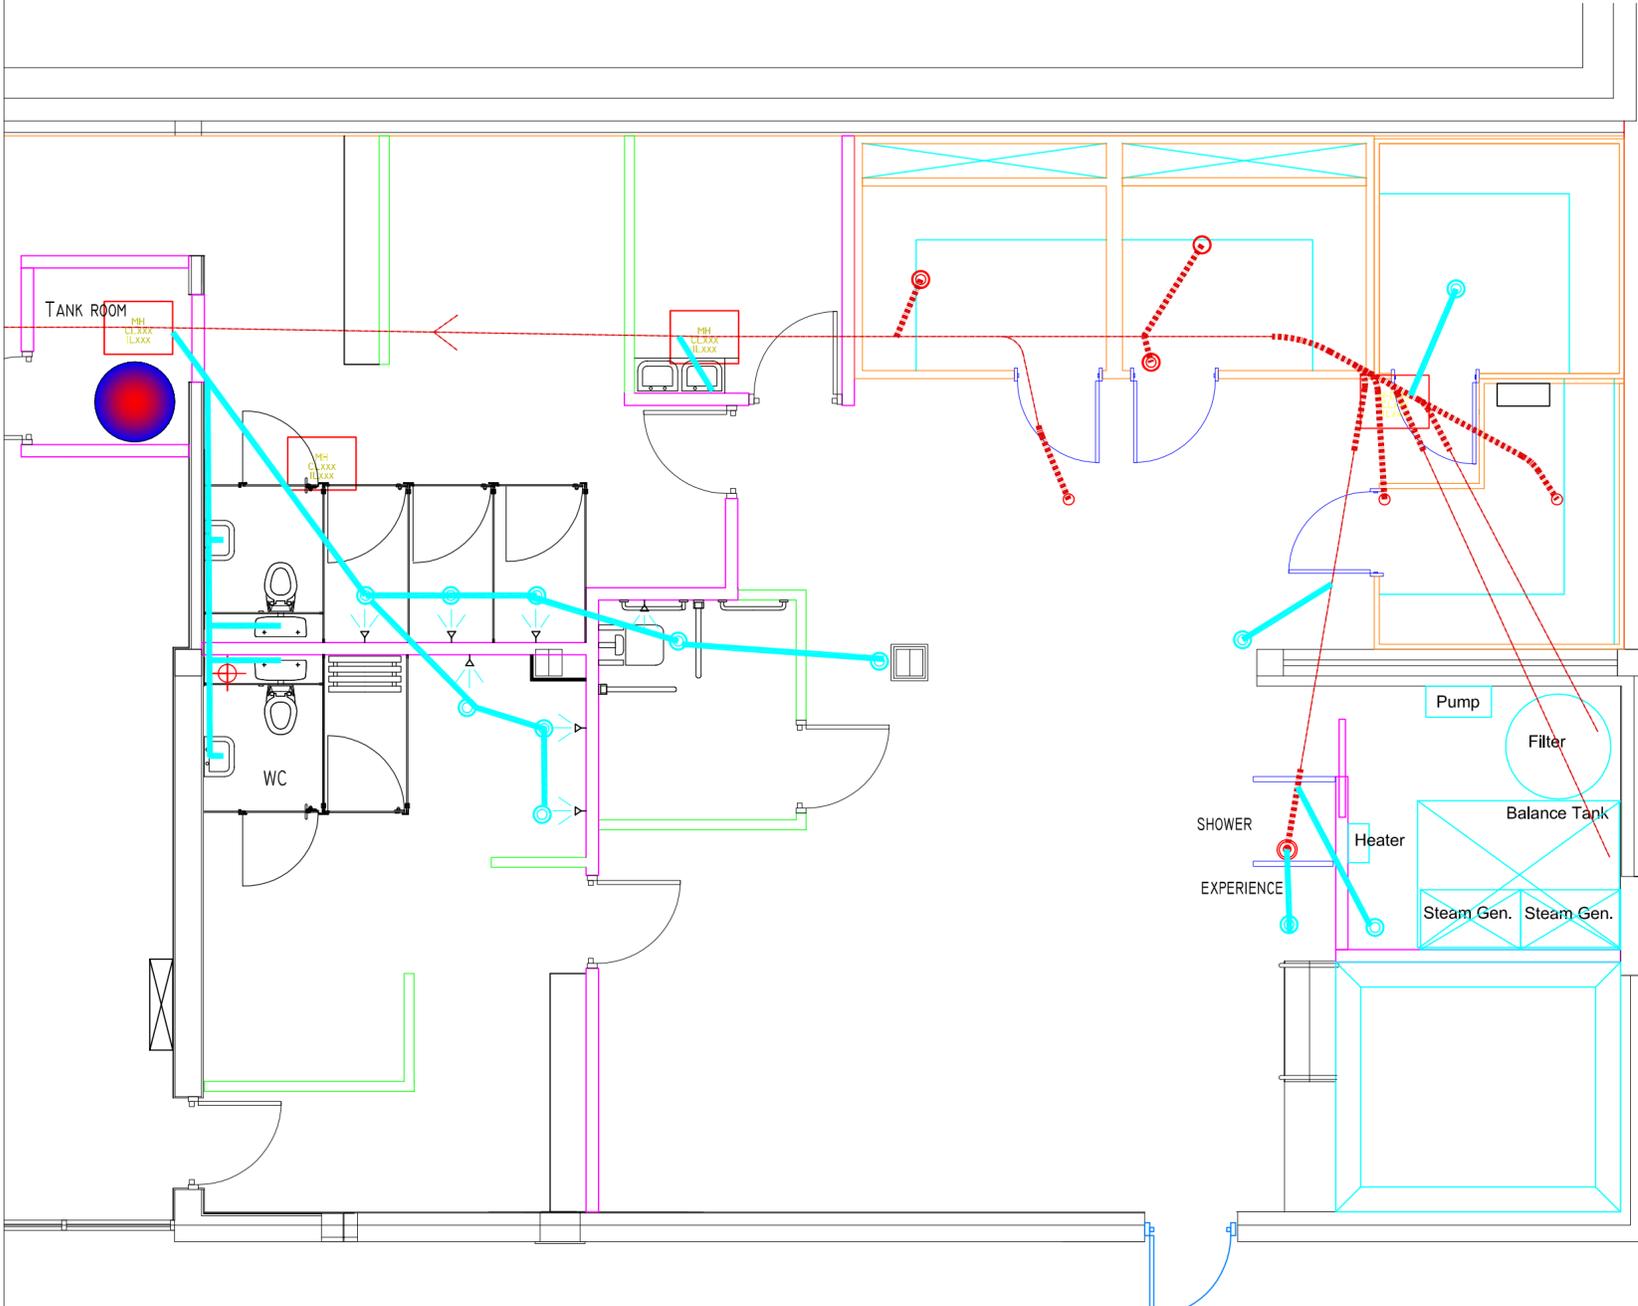

Plumbing & Drainage 1:50



Directorate of Housing, Leisure & Property Services
 Council Offices
 Foster Avenue
 Beeston
 Nottingham
 NG9 1AB
 Tel: (0115) 917 7777
 Fax: (0115) 917 3600
 Email: env@broxtowe.gov.uk

PROJECT: Bramcote Leisure Centre Health Suite Refurbishment

TITLE: Plumbing, Heating, Drainage & Ventilation

SCALE: 1:50 DATE: 24/10/2016

DRAWN: SG CHECK: KJ SIZE: A2

DWG No: CW17.001.005