


This drawing is not to be scaled. The architect is to be informed of any errors before work proceeds. The general contractor is responsible for checking all dimensions.

Notes

Type 1 WC's to be substituted (those are the WC's within the extended orthogonal shaped stair links)

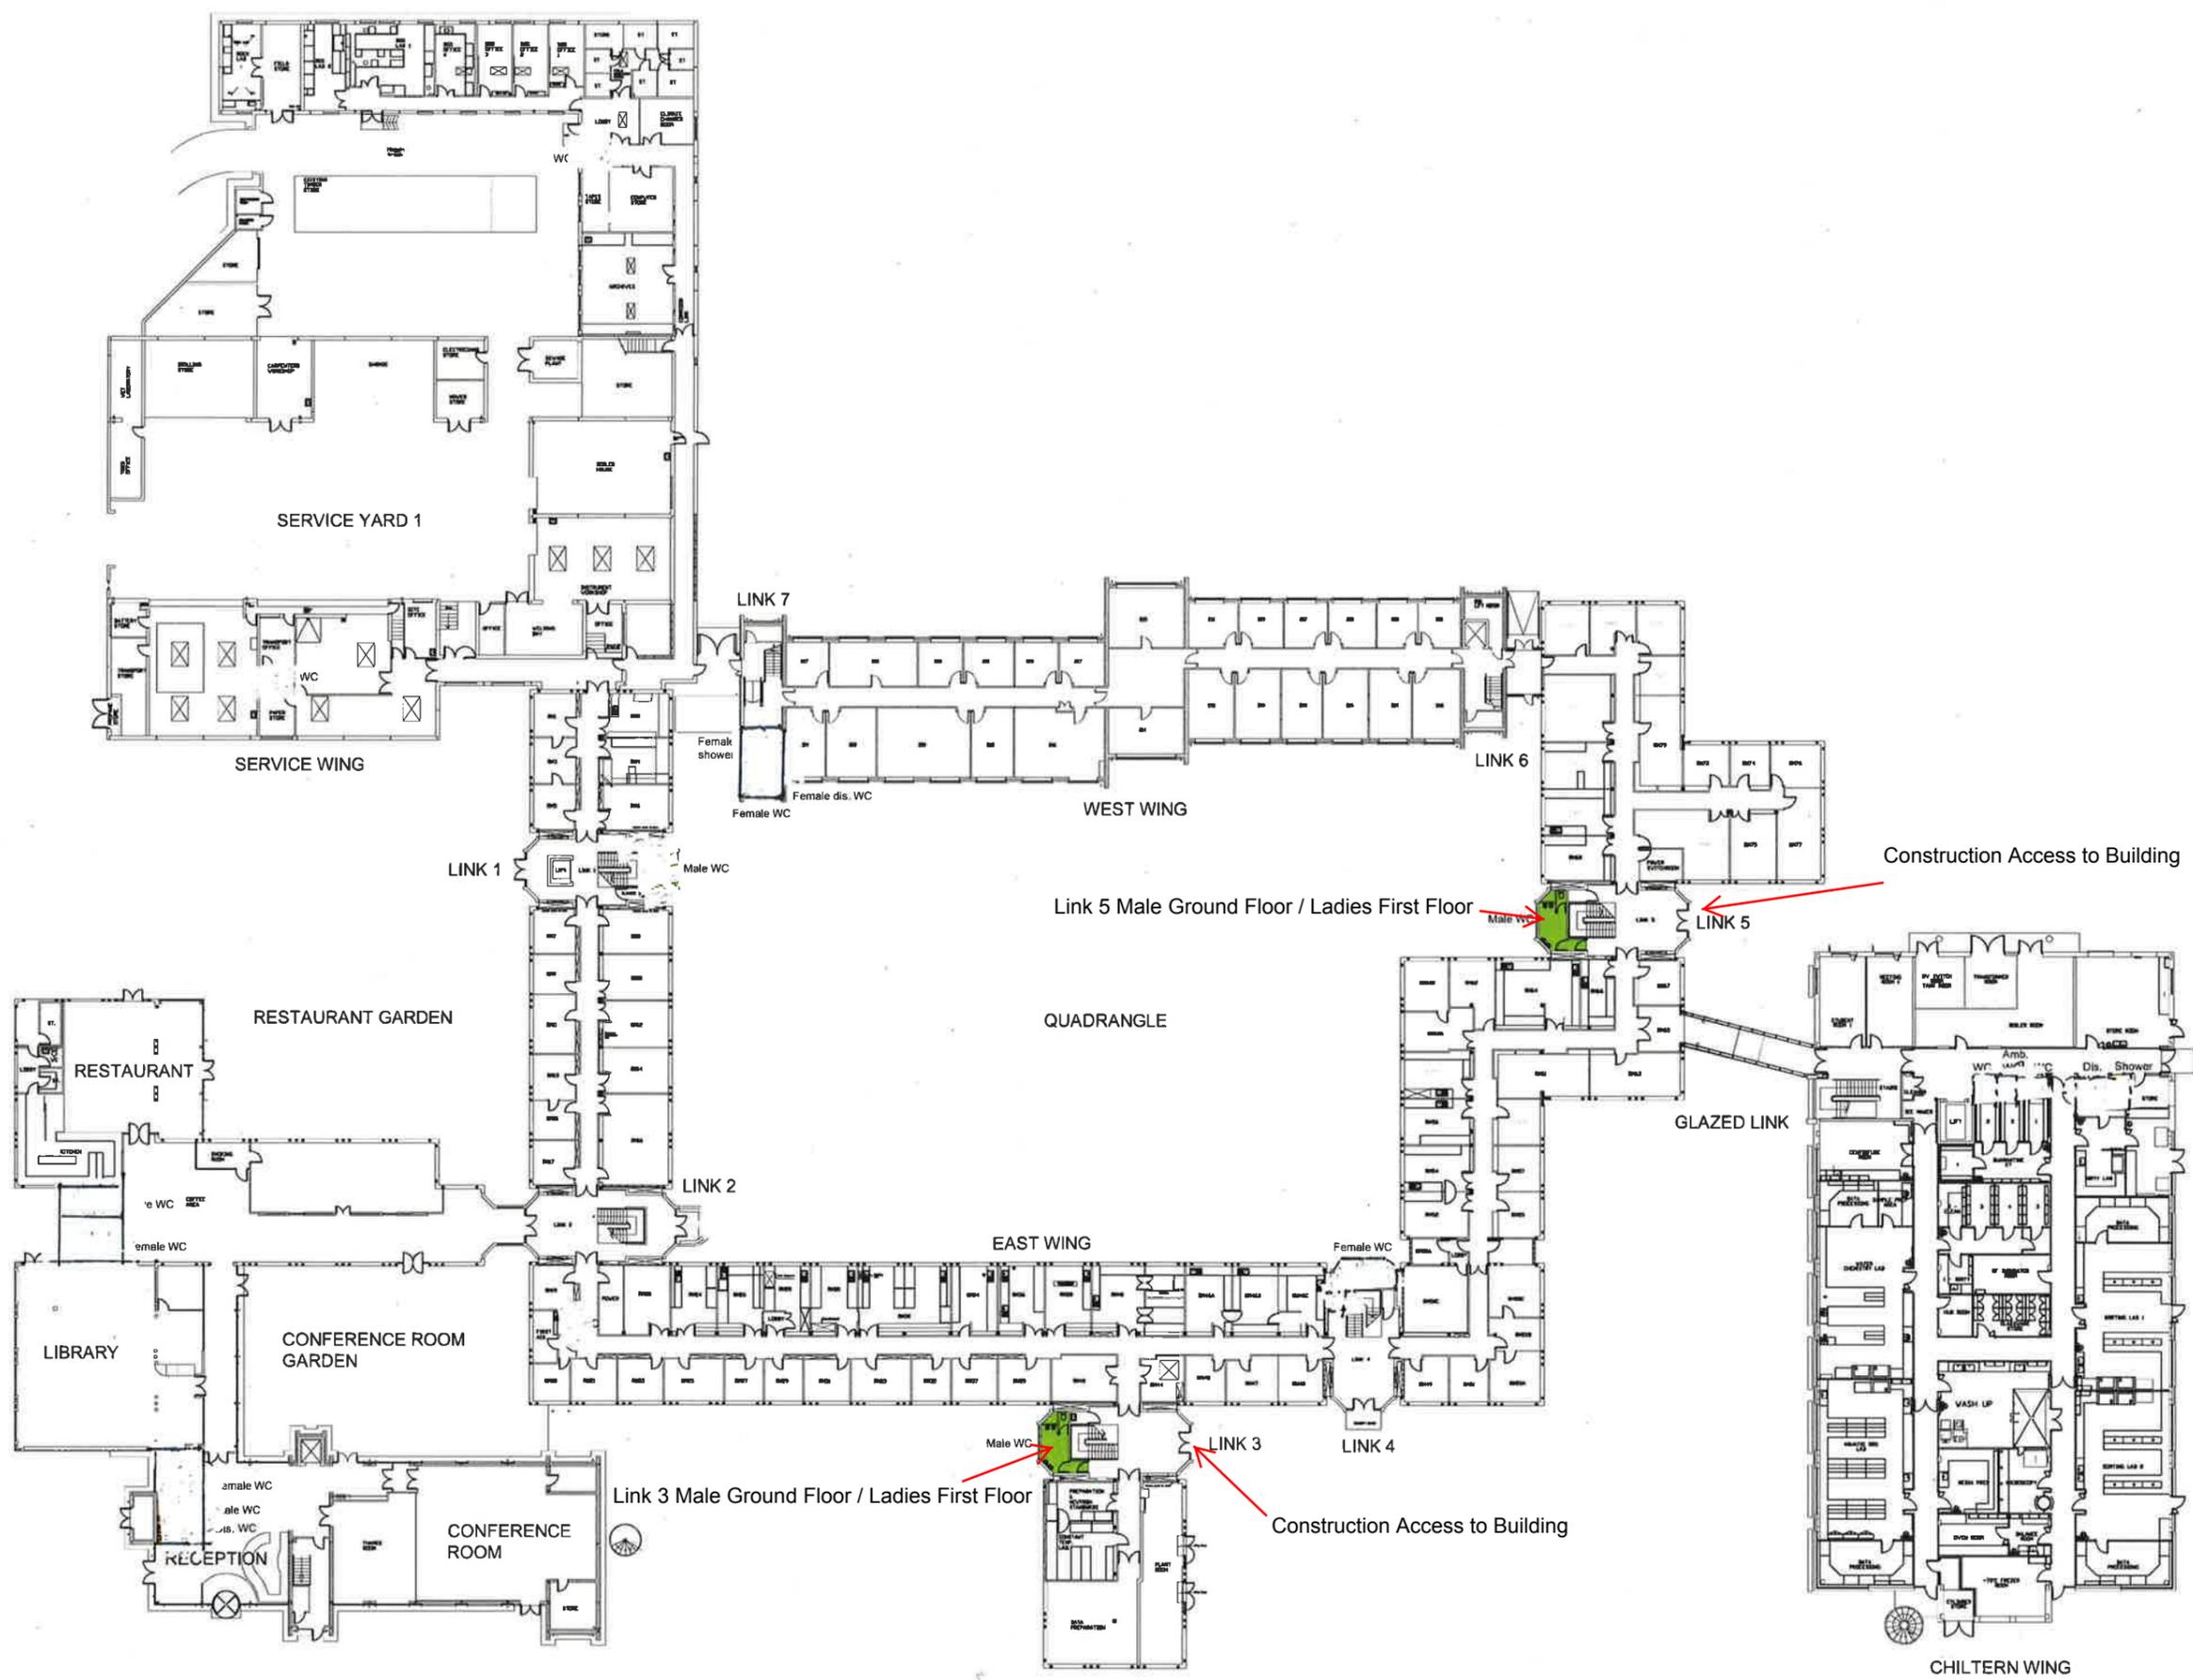

TG Chid  
Rev. Date + issue  
Drawn: Chid

**r h partnership architects**  
94 Chesterton Road Cambridge CB4 1ER  
T 01223 316309 F 01223 324152  
www.rhpartnership.co.uk  
cambridge@rhpartnership.co.uk

Project  
CEH  
Wallingford and Edinburgh

Drawing  
Wallingford  
Existing toilets Location Plan  
Ground Floor

Job No	005	Rev	
Scale	A1	Sheet	TG
Date	1:250 @ A1		

Status  
Preliminary