


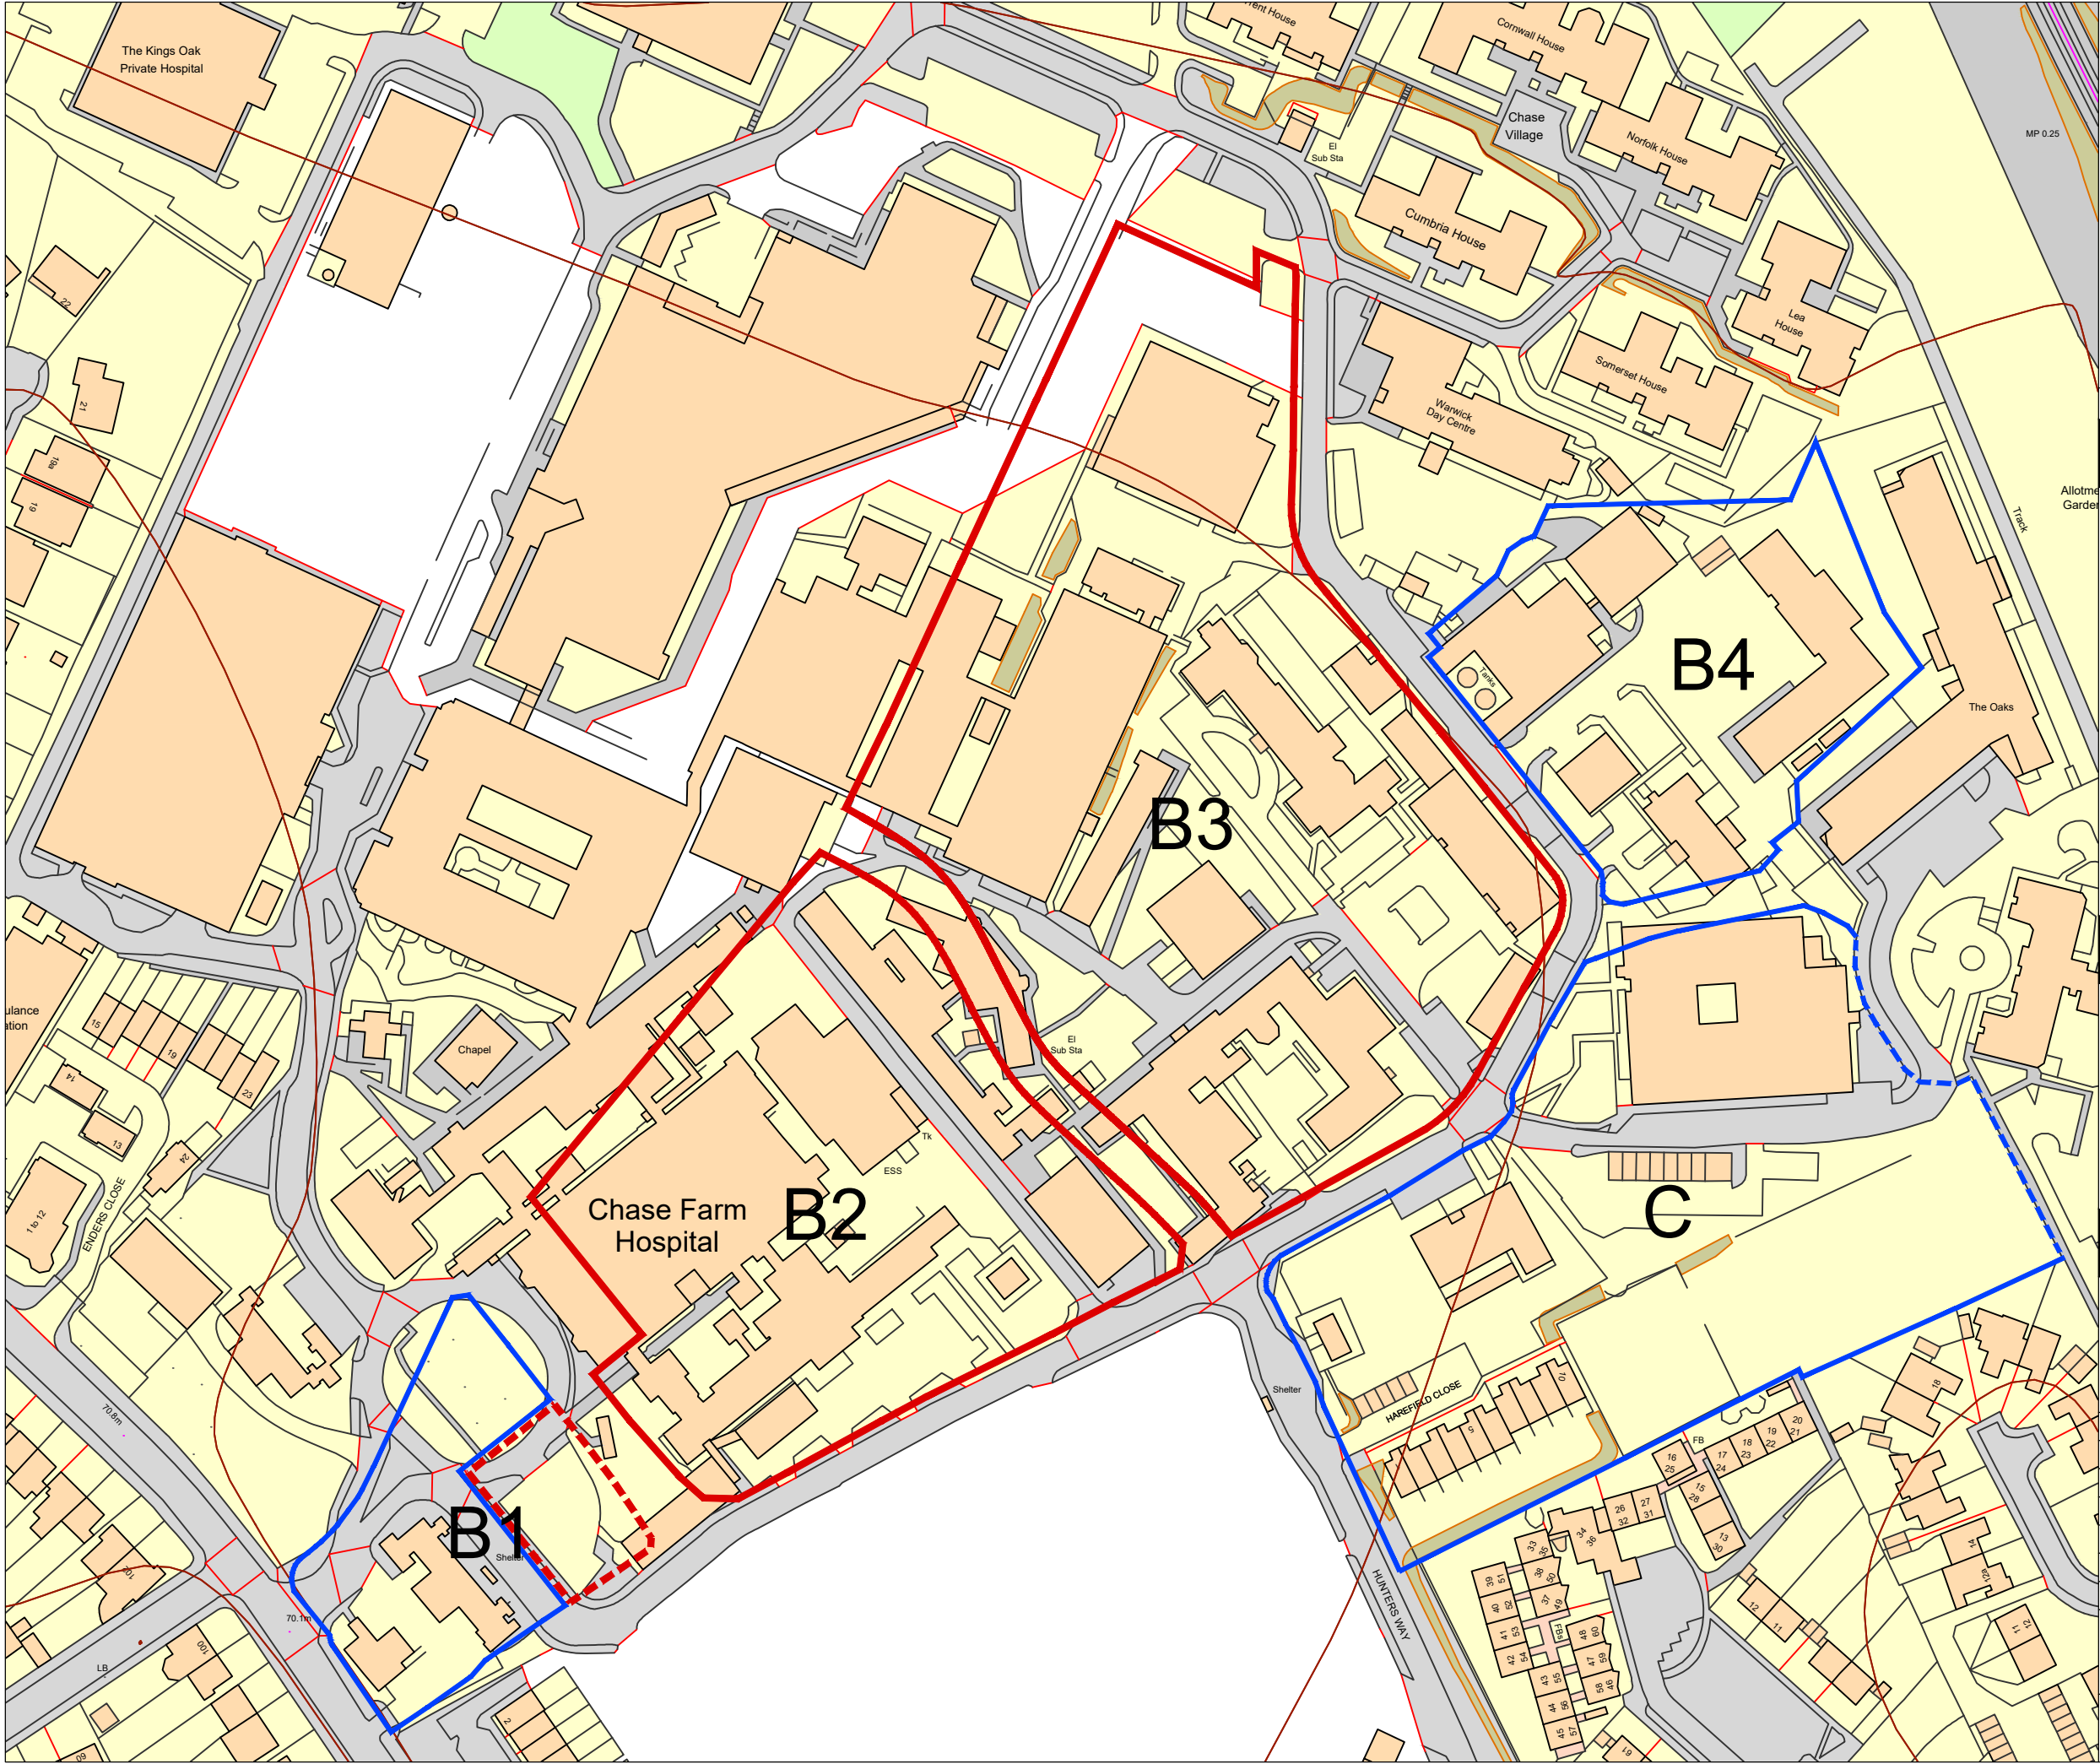

NOTES:

Rev	Date	Description	Dm	Ch	App
-----	------	-------------	----	----	-----

CLIENT

Department for Education

PROJECT:
Chase Farm
Masterplan

Site	Client
Former Chase Farm Hospital site 127 The Ridgeway, Enfield EN2 8JL	Department for Education Sanctuary Buildings, Great Smith St London SW1P 3BT +44 (0)207 783 8157 http://www.gov.uk/dfe



Registered office:
ARCADIS House
34 York Way
London
N1 9AB

Coordinating office:
ARCADIS House
34 York Way
London
N1 9AB
Tel: 44 (0)20 7812 2000

www.arcadis.com

TITLE:

Ordnance Survey
with proposed site
boundaries

Designed		Signed	Date
Drawn		Signed	Date
Checked		Signed	Date
Approved		Signed	Date
Scale:	As Shown	Datum:	
Original Size:	A3	Grid:	
Suitability Code:		Project Num	10024288

Suitability Description:
Sketch

Drawing Number:	Revision:
10024288 - SK -	