
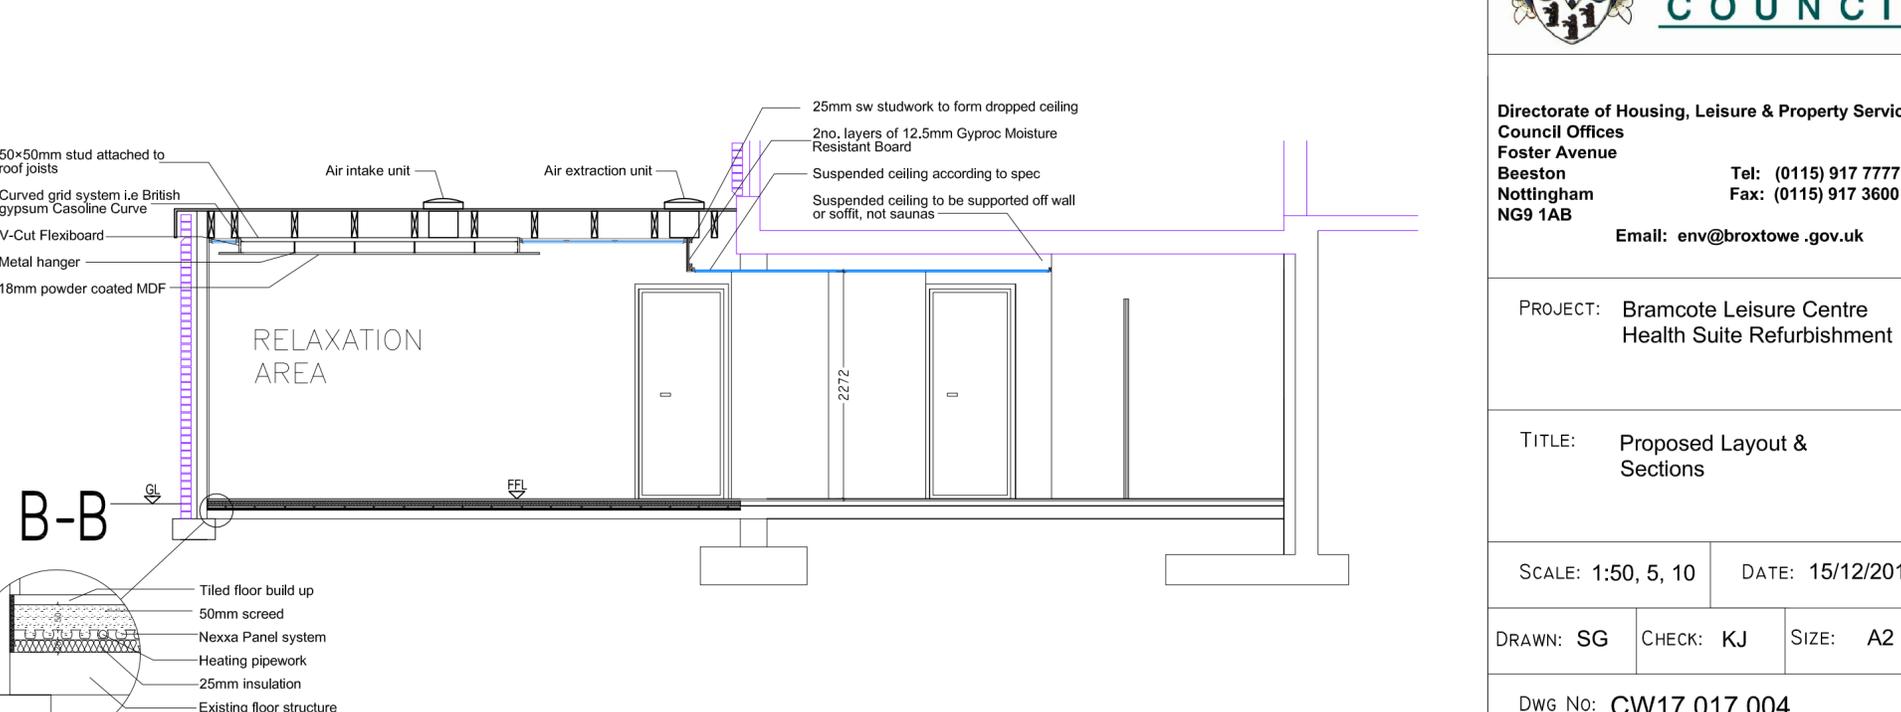
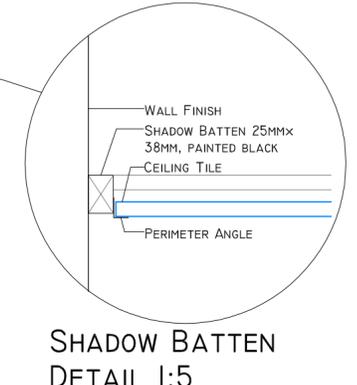
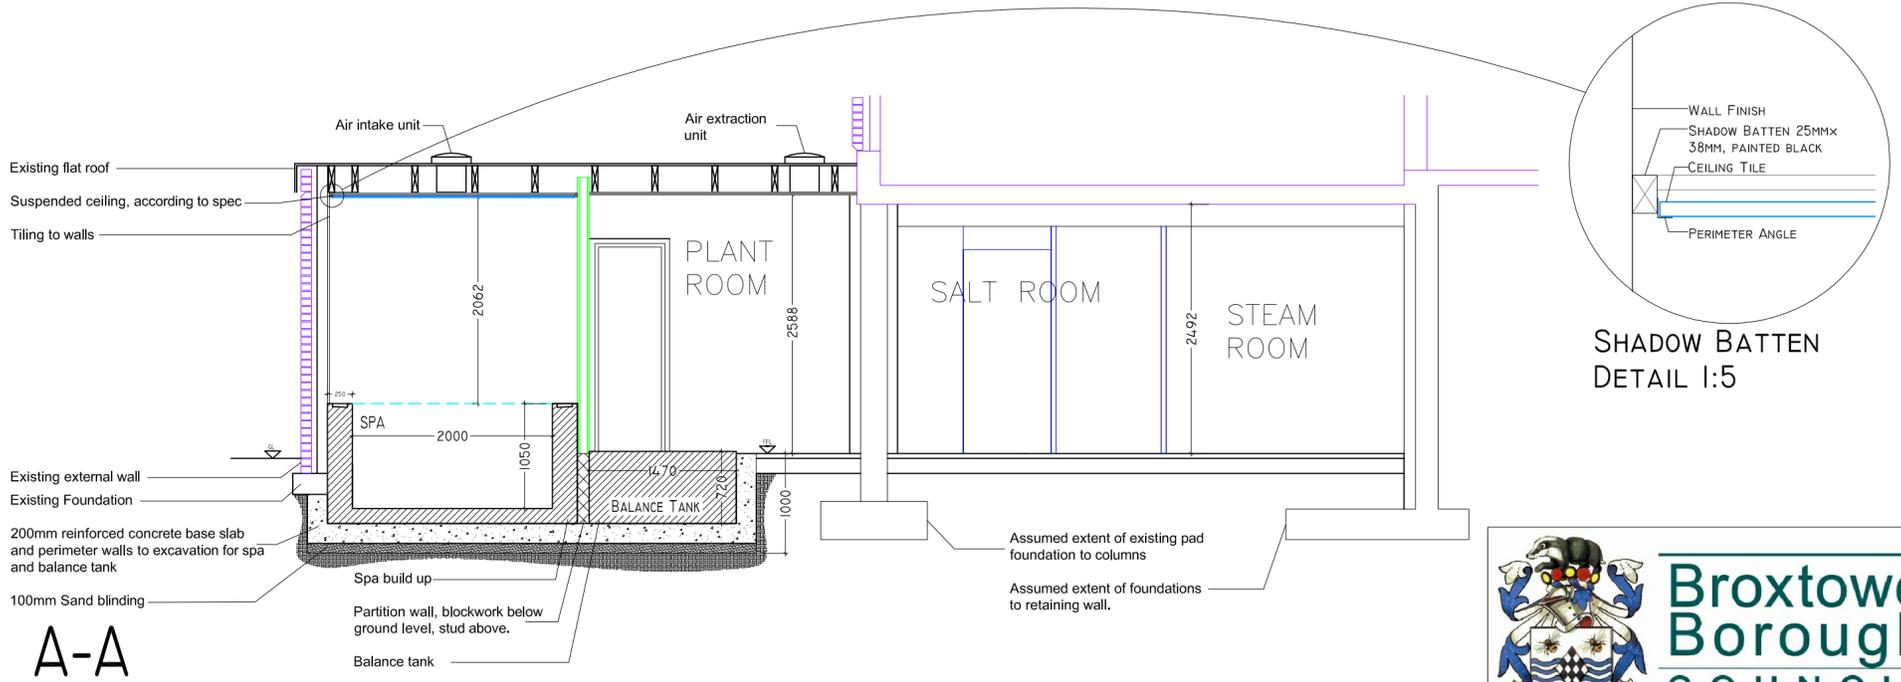


NOTES:
Do not scale dimensions.
If in doubt, please ask!

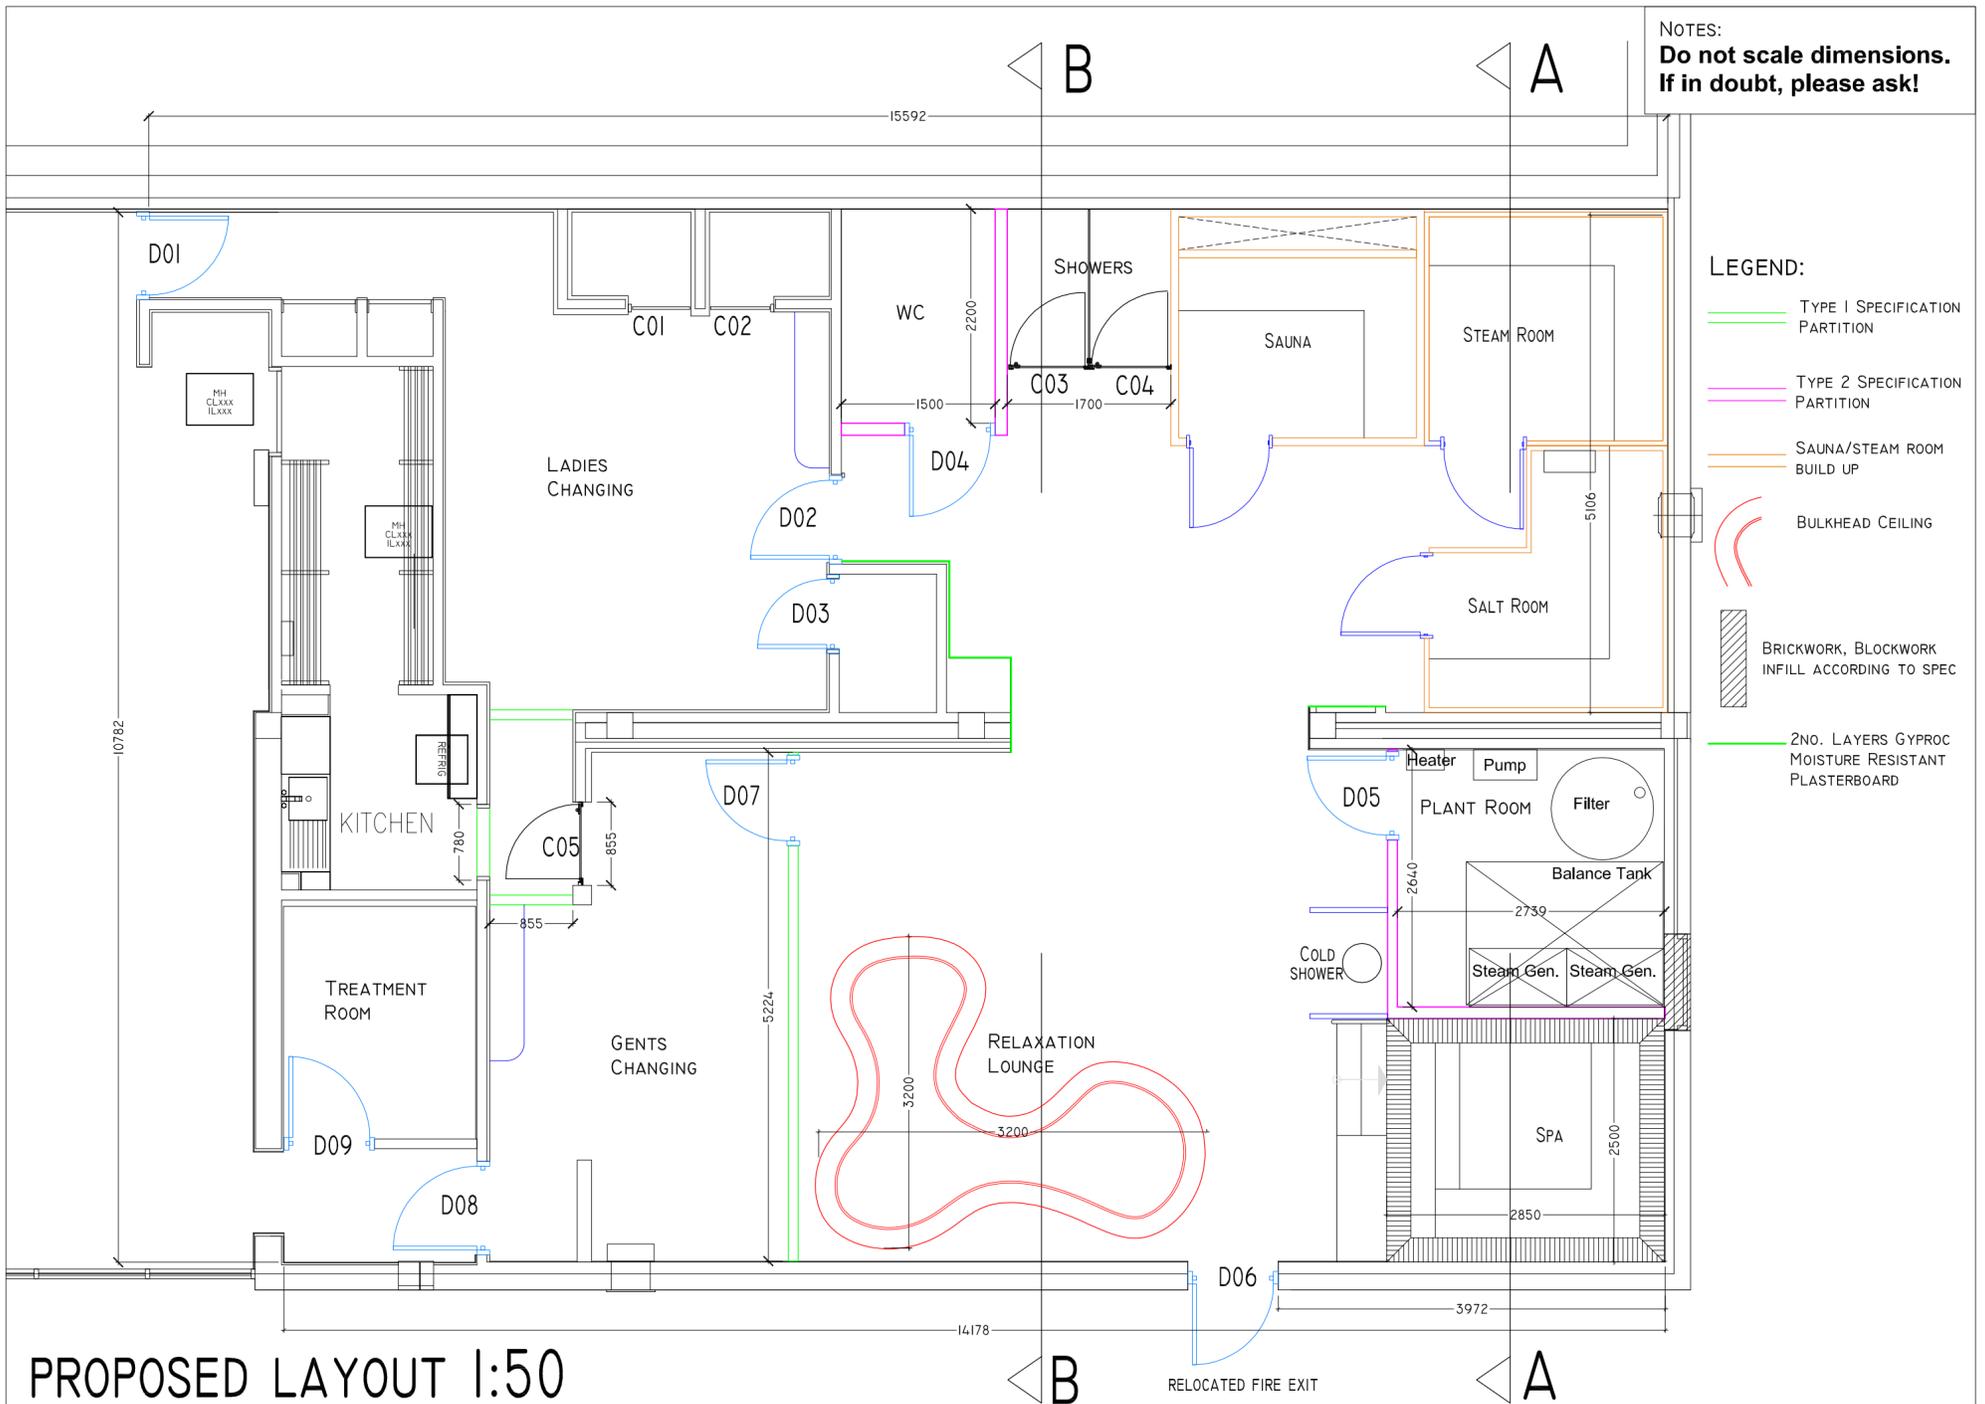

Directorate of Housing, Leisure & Property Services
Council Offices
Foster Avenue
Beeston Nottingham NG9 1AB

Tel: (0115) 917 7777
Fax: (0115) 917 3600
Email: env@broxtowe.gov.uk

PROJECT: Bramcote Leisure Centre Health Suite Refurbishment

TITLE: Proposed Layout & Sections

SCALE: 1:50, 5, 10 DATE: 15/12/2016

DRAWN: SG CHECK: KJ SIZE: A2

DWG No: CW17.017.004