

Notes:



LAWN (see spec ref C30)
30% Bulbs (see planting schedule)



EDGE PLANTING
(see spec ref C31 & planting schedule)



WILLOW SHRUBS
(see spec ref C31 & planting schedule)



ORNAMENTAL GRASSES
(see spec ref C31 & planting schedule)

DRAWING DOES NOT INCLUDE ANY TREE
POTENTIALLY TO BE ADDED FOR WIND MITIGATION

revision	date	drawn by	notes
I	19.02.08	WW	For Construction
H	16.02.08	WW	For Construction
G	06.02.08	WW	For Planning/Construction
F	14.06.07	SL	For Planning/Construction
E	27.06.06	SL	Planting schedule update
D	16.01.06	WW	Planting schedule update
C	13.06.05	SL	Stage E report

Gustafson Porter Ltd

Unit D, Linton House
39-51 Highgate Road
London NWS 1RS

T +44 20 7267 2005
F +44 20 7485 9203
E enquiries@gustafson-porter.com

client
Wilkinson Eyre Architects

project
Kings Waterfront, Liverpool

package
Soft Landscape 9500


drawing title
PLANTING PLAN

drawing number	revision
GP-LKW135-PL-500	I

scale	date	drawn by	checked by
1:500 @ A1	16.01.06	WW	SL



DESIGNER:
Do not scale off this drawing. Use figured dimensions only.
All dimensions and levels to be checked and confirmed on site.
This drawing is copyright.

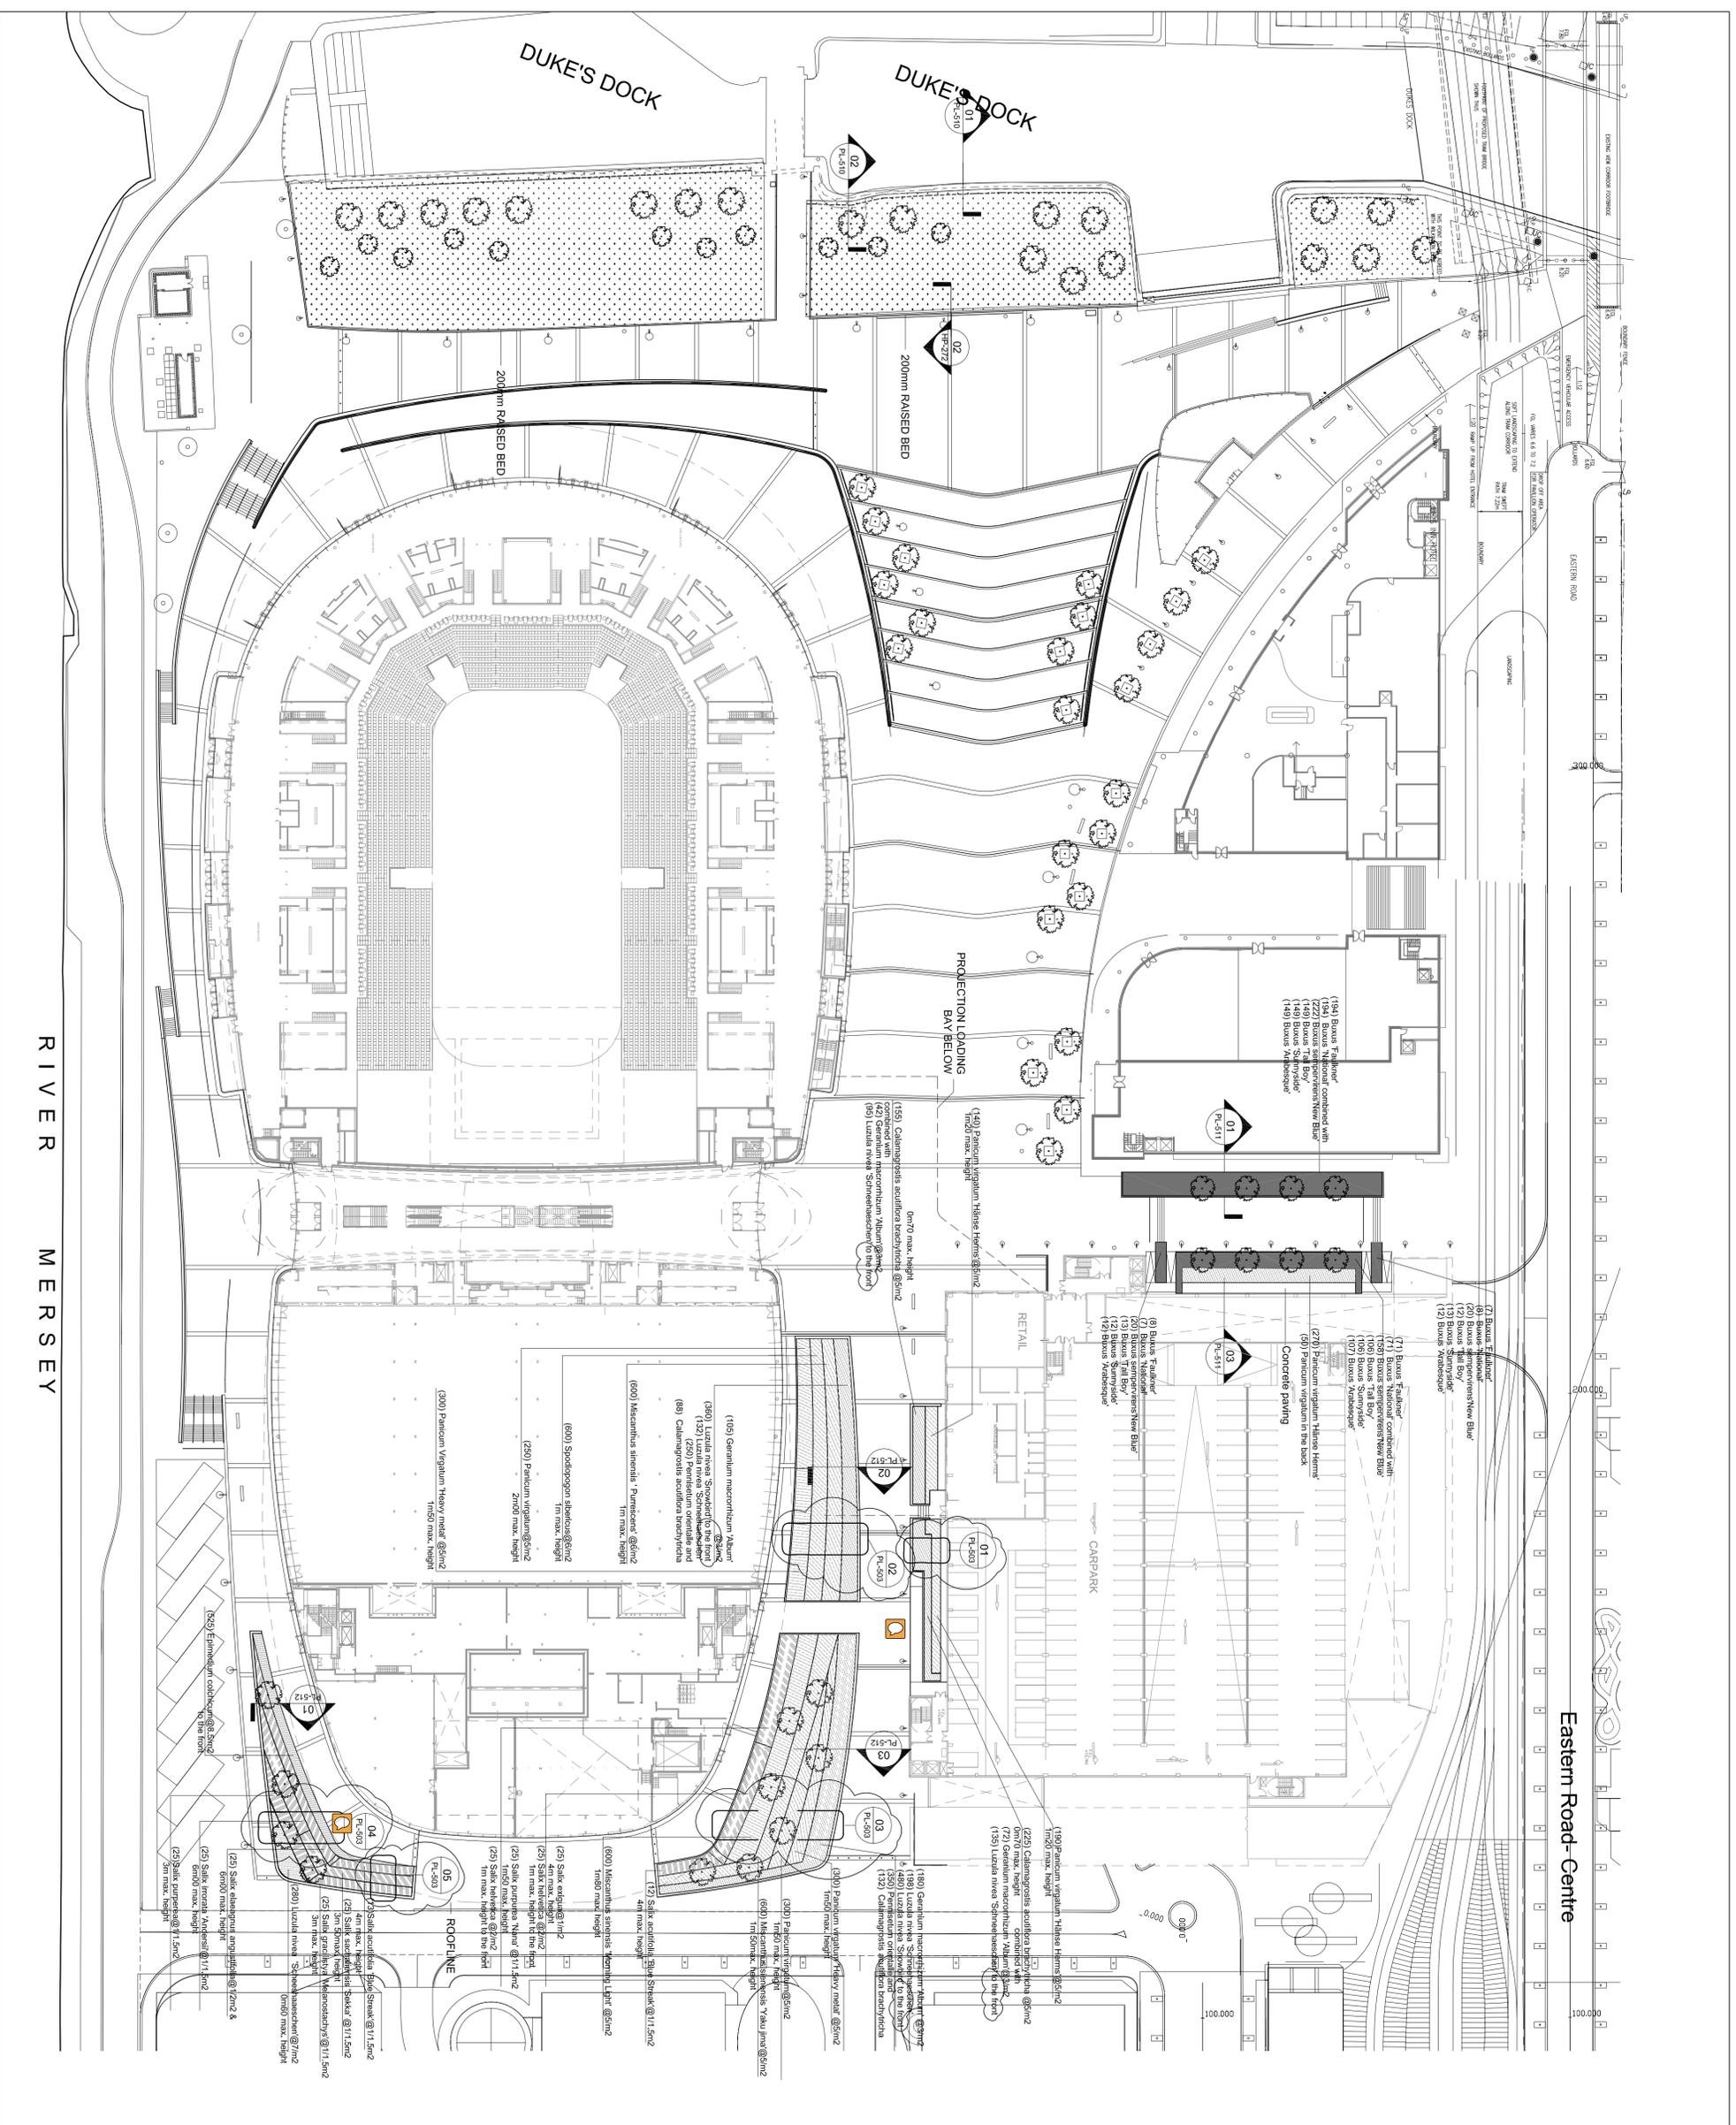

RIVER MERSEY