

This drawing is the copyright of West Waddy : ADP and may not be copied or reproduced without written permission. The Copyright Order 1990 provides for the Planning Authority to copy and distribute drawings for public inspection in relation to a Planning Application only if those copies are marked in the following manner:
 This copy has been made with the authority of West Waddy: ADP pursuant to Section 47 of the Copyright Designs and Patents Act 1988 and for the purposes only of public inspection. This copy must not be copied without the prior written permission of the Copyright owner.


Do not scale from drawings unless for planning purposes only. Use figured dimensions at all other times. In case of doubt contact West Waddy:ADP
 Dimensions to be checked on site before work commences and any discrepancies reported to the Architect.

The accuracy of this drawing may be reliant upon survey information provided by third parties. No liability will be accepted by WestWaddy:ADP for errors in or arising from such third party survey information.


TENDER

- Pendant light wiring
- Track light wiring
- LED uplight and Niche wiring
- Heating and door access wiring

Rev	Date	Revisions	Initials	Checked
D	10/09/19	Motor details added	RS	
C	05/09/19	Motor diagram updated.	RS	
B	21/08/19	Scope note and door motors added	RS	
A	20/06/19	Raised deck added and bench modified	RS	

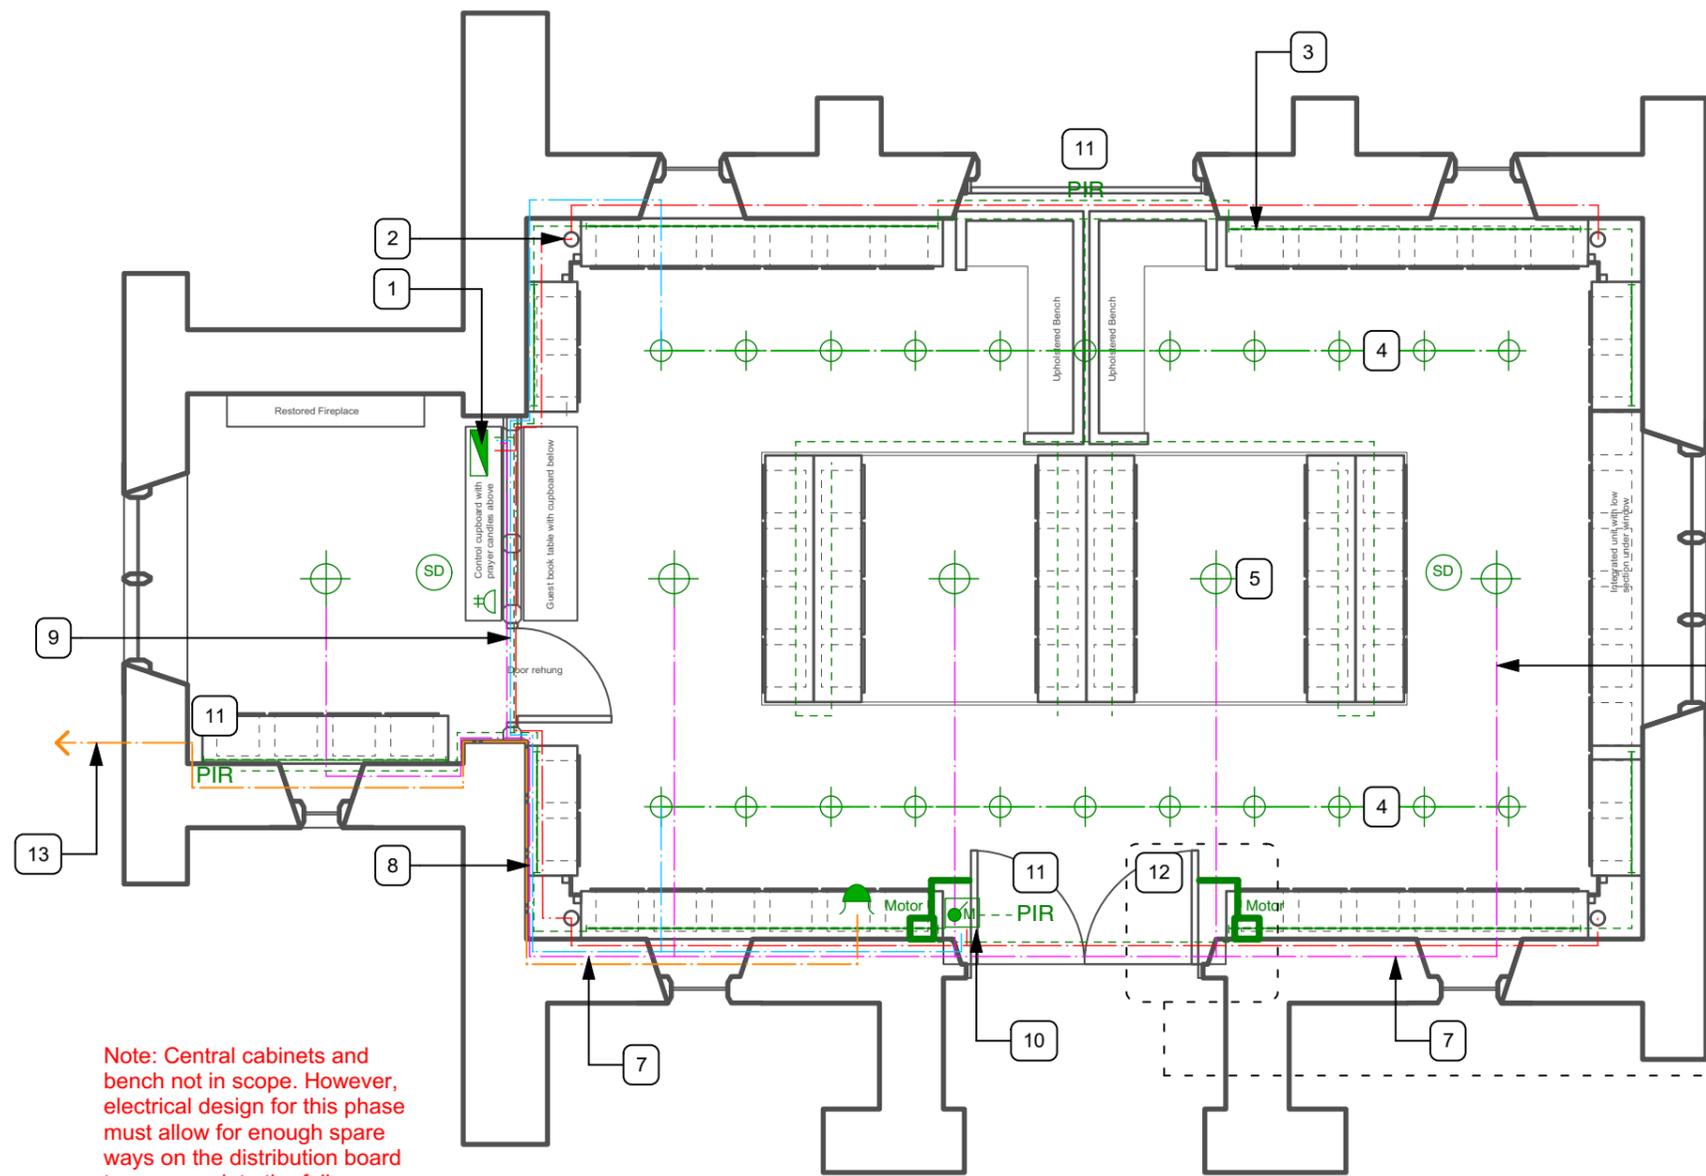


	13 Amp. twin switched socket outlet at low level
	Multigang switch plate
	Pendant lamp
	Track mounted lights
	Distribution board
	Fire Alarm Sounder
	Smoke Detector
	Heat Detector
	Person in Room Sensor
	LED Strip lights
	Door Actuator

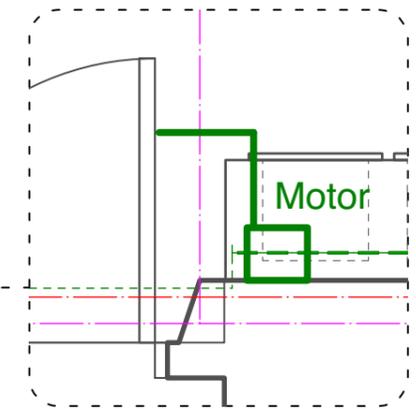

Note: Central cabinets and bench not in scope. However, electrical design for this phase must allow for enough spare ways on the distribution board to accommodate the full scheme as drawn.

WORKS SCHEDULE

1. Control cupboard - Containing electrical distribution board, door control, fire and alarm system panels. 900mm high cabinet in SW frame, 18mm WBP Ash veneered & french polished. Detailed to match niche cabinet design. Pair of Jib doors with small brass knobs to front face. Magnet latch and piano hinges in brass. 38mm Solid ash top.
2. Install 4No low temperature heating tubes. Mount on brackets attached to end of fitted joinery with sufficient length of cable to fused spur such that the appliance can be lifted out of the corner for maintenance.
3. Cabinet lighting - Surface mounted LED strips in aluminium channel to top of cabinet. Uplighting wall / eaves. Decorative only.
4. Track lighting - Lopen suspended linear lighting system by 299 Lighting: 0203 7737530 in Matt black to illuminate walkways. Hanging point at approx 600 centres to coordinate with overhead beams
5. 5 No. 550mm diameter x 660mm high, Above Pendant Lights by Louis Poulsen, finish matt black, + cabling available from Skandium Ltd. 0202 823 8874
6. Black wiring clipped to corner of rafter line
7. Wiring to run in aluminium channel set back against wall plate
8. Wiring to drop down in corner of the room and travel along top of unit joinery
9. Cabling neatly clipped to upper face of wooden screen capping. Wiring to drop from high level in corner of room and linked back to M&E control cupboard
10. Multigang switchplate in brass finish screw fixed to end of book shelf controlling all lights within Chapel
11. PIR Sensor to all lighting mounted at top of wall near wall plate
12. Alarm sensor linked to BT Redcare
13. New incoming phone line for BT Redcare alarm system (NOT IN SCOPE)
14. Niche will not fit here due to motor behind. This space can be used for future brass plaque or similar (NOT IN SCOPE)
15. Door motors concealed in cabinetry with slot opening for motor arm and removable panel for access and maintenance. Motor to be Serie BH23 made by Roger Technology (www.rogertechnolgy.com, supplied by ART Security Solutions, Henley On Thames. www.artss.co.uk)

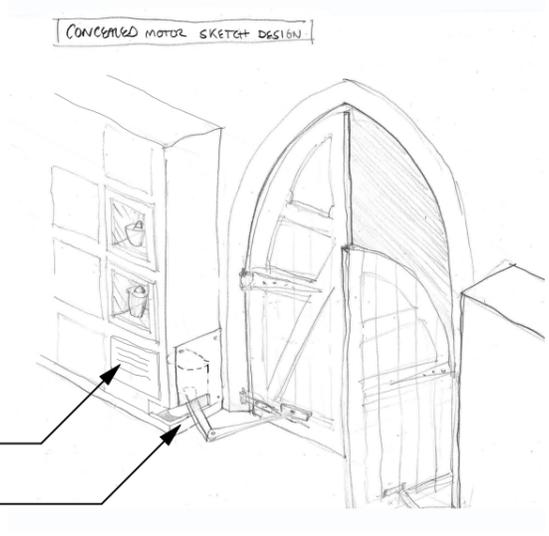

Concealed door motor concept sketch

CHAPELS
 FAIRMILE CEMETERY
 HENLEY
 COLUMBARIUM
 M&E LAYOUT

The Malthouse
 60 East St, Helen Street
 Abingdon, Oxfordshire, OX14 5EB
 Tel (01235) 523139
 Fax (01235) 521662
 e-mail: enquiries@westwaddy-adp.co.uk

westwaddy ADP

Date FEB 2019
 Scale 1:50@A3
 Drawn MHi Checked RS

Job	Dwg No.	Rev.
685	C17	D