


For tender

KEY

- Pale Grey
(reference to be confirmed)
- Mid Grey
(reference to be confirmed)
- Dark Grey
(reference to be confirmed)

Door openings and underside of header panels always painted to the lighter of the adjacent colours

Paints to be Dulux Matt emulsion applied with fine roller

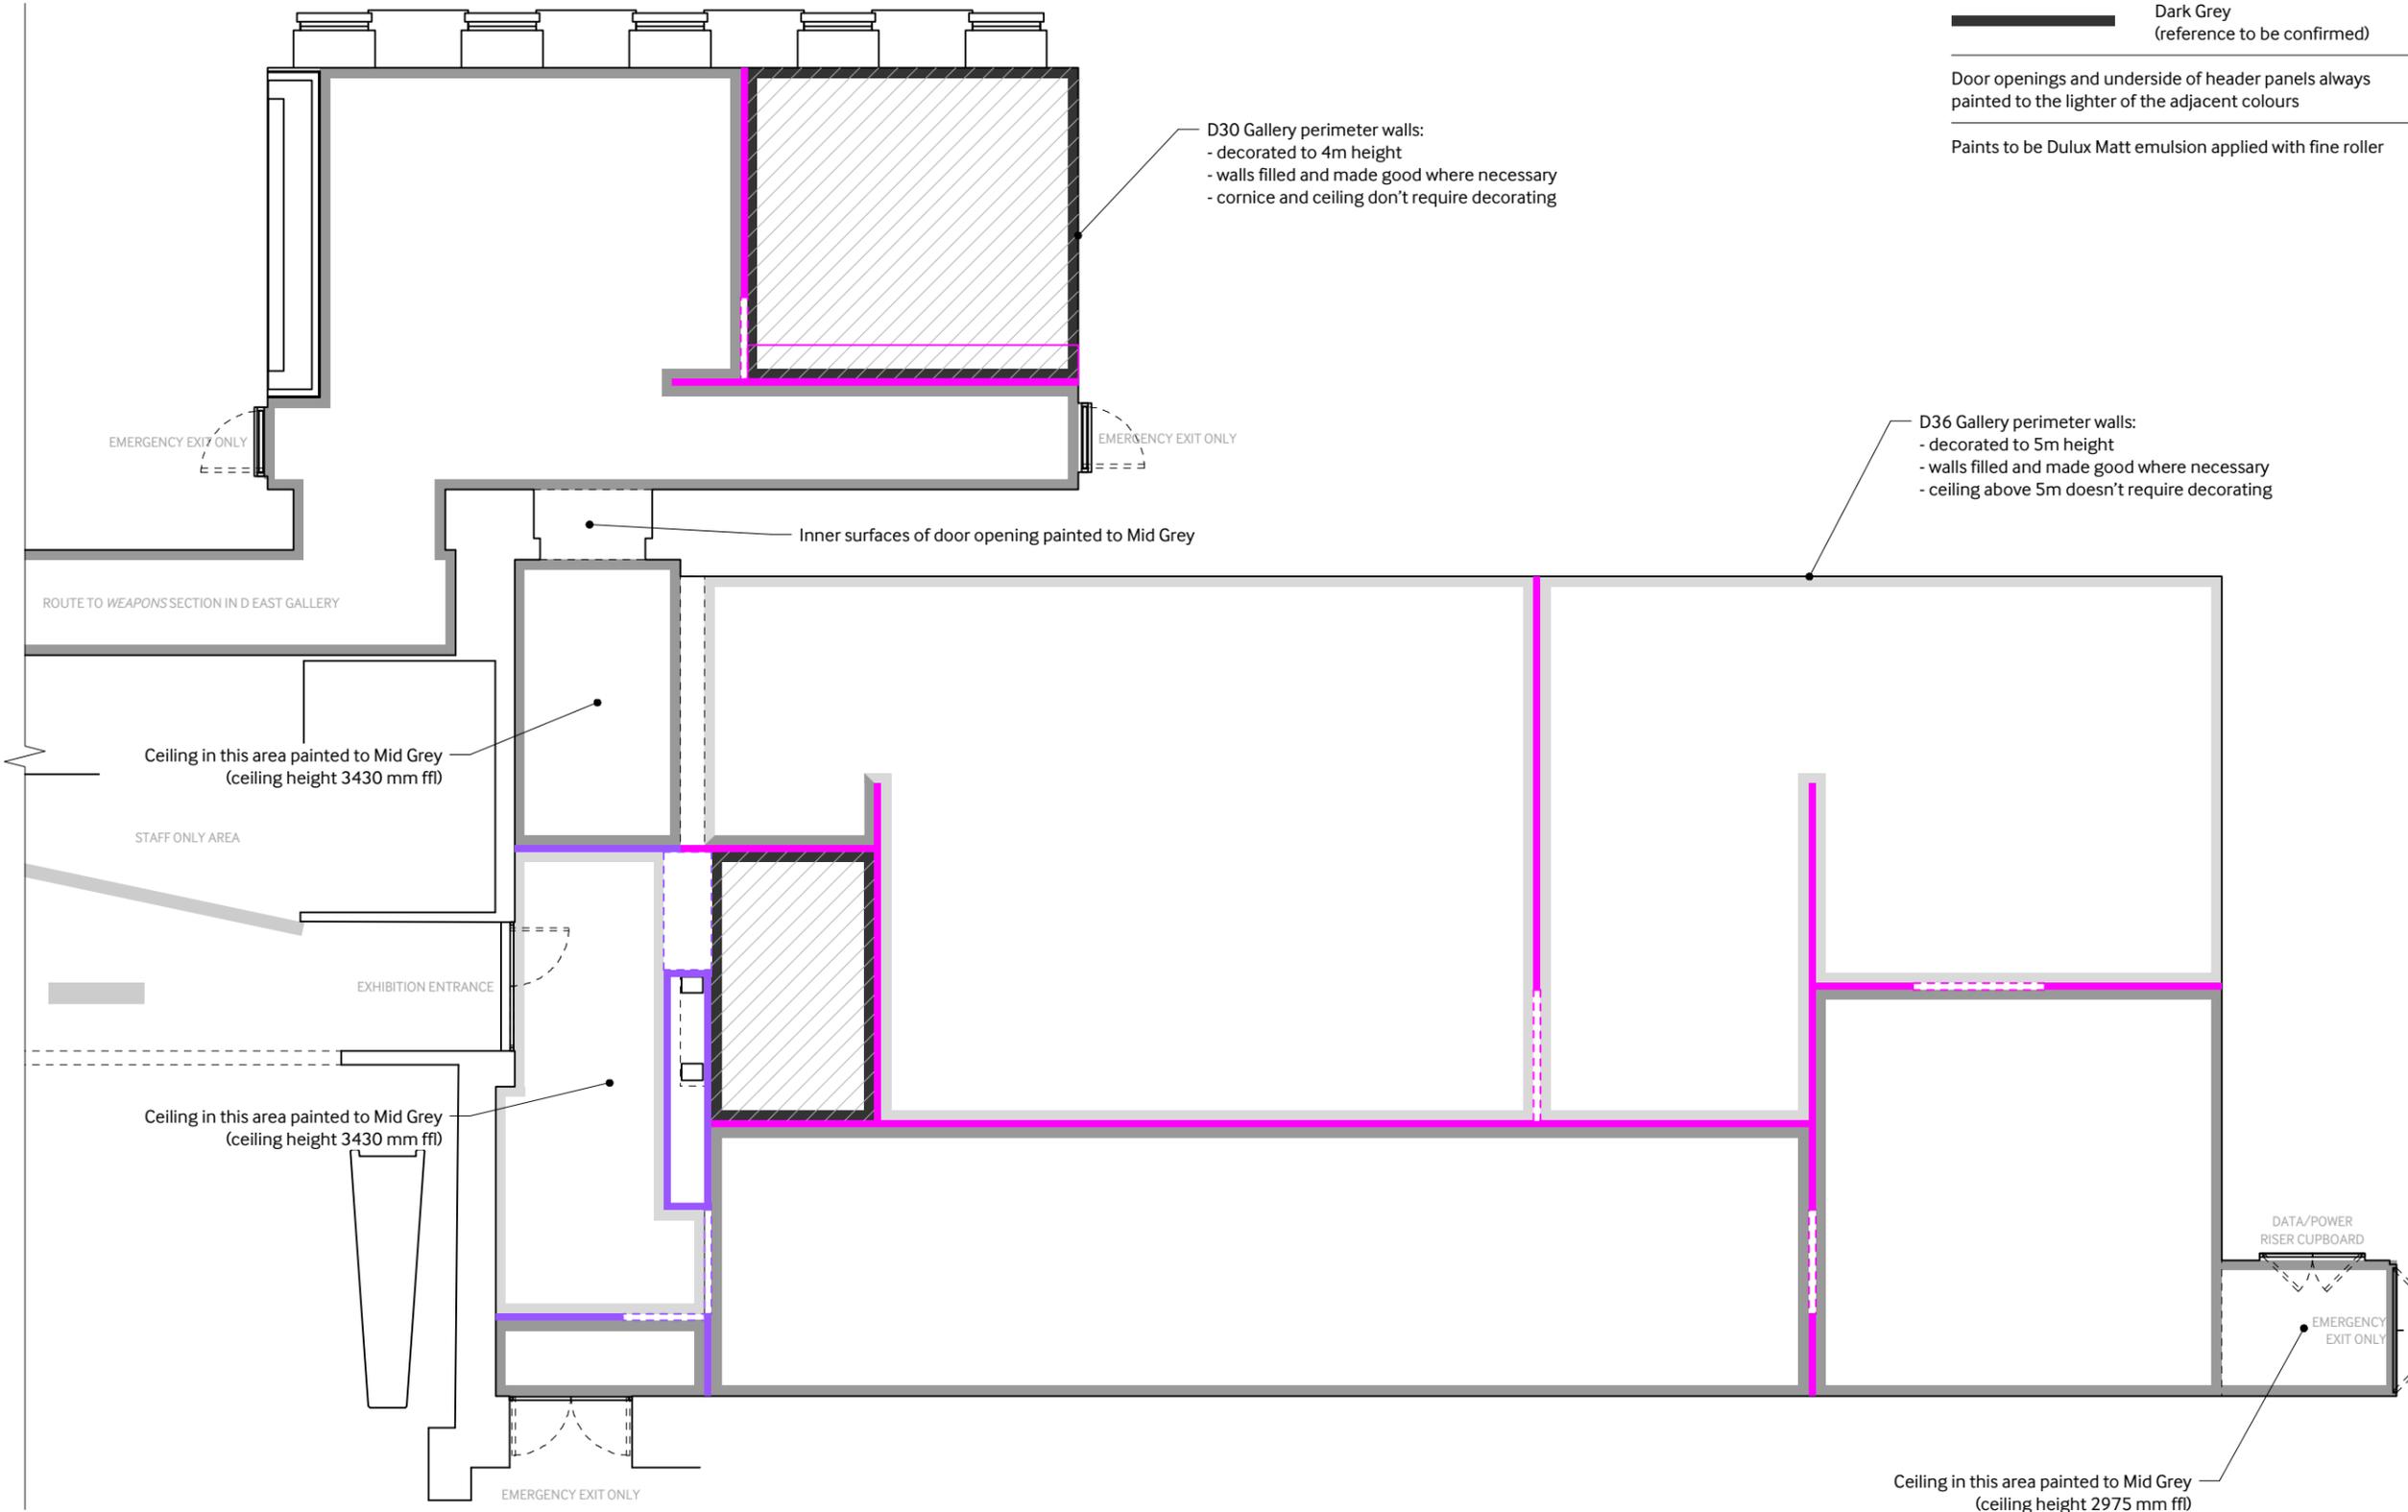

D30 Gallery perimeter walls:
 - decorated to 4m height
 - walls filled and made good where necessary
 - cornice and ceiling don't require decorating

D36 Gallery perimeter walls:
 - decorated to 5m height
 - walls filled and made good where necessary
 - ceiling above 5m doesn't require decorating

Inner surfaces of door opening painted to Mid Grey

Ceiling in this area painted to Mid Grey
 (ceiling height 3430 mm ffl)

Ceiling in this area painted to Mid Grey
 (ceiling height 3430 mm ffl)

Ceiling in this area painted to Mid Grey
 (ceiling height 2975 mm ffl)

- Notes:**
1. This drawing is not to be used for construction
 2. Drawings not to be scaled
 3. All dimensions to be checked on site
 4. All construction and shop drawings must be submitted for comment prior to commencement of any work.
 5. Building Regulations to be checked at the time of design and the appropriate internal/external specialists consulted.

Project title: Age of Terror	
	Drawn by: IWM Design Lambeth Road London SE1 6HZ T. 020 7091 3149
Date: 27 June 2017	Project No.: 16-0130
Drawing Title: Decoration D36 D30	Scale @ A3: 1:100
Drawing No.: 11	Revision:

Decoration
 D36 Gallery and D30 Gallery
 Scale 1:100