



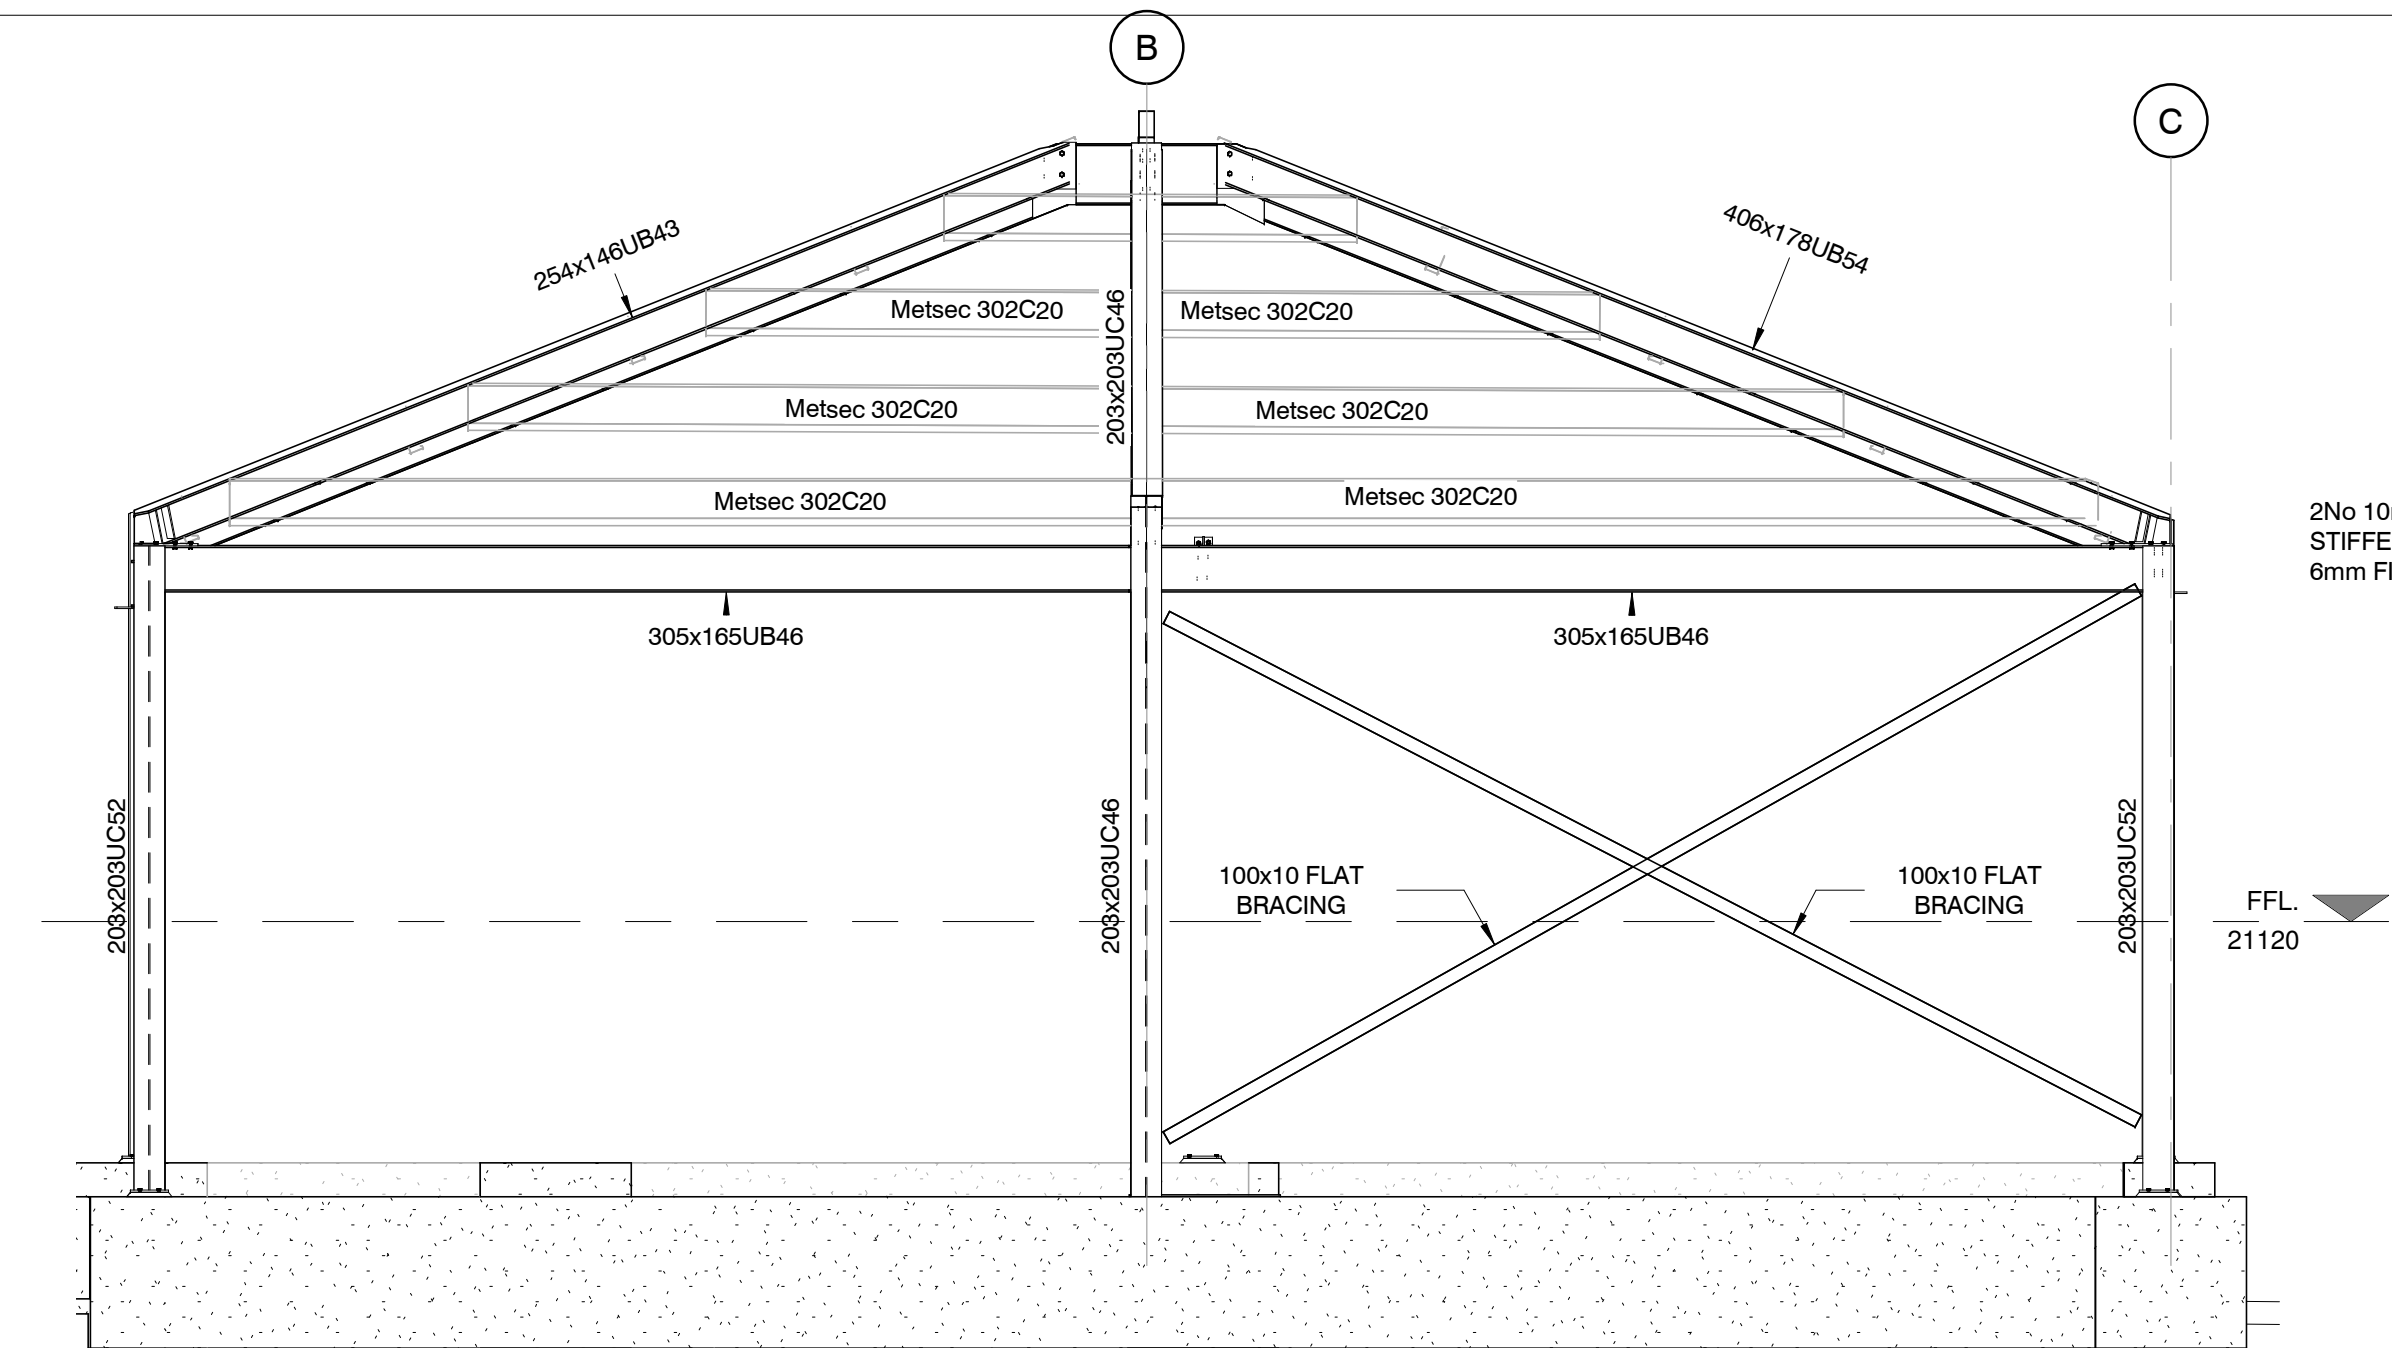


Elevation On Grid Line 1

(Scale :- 1 : 50@ A1)

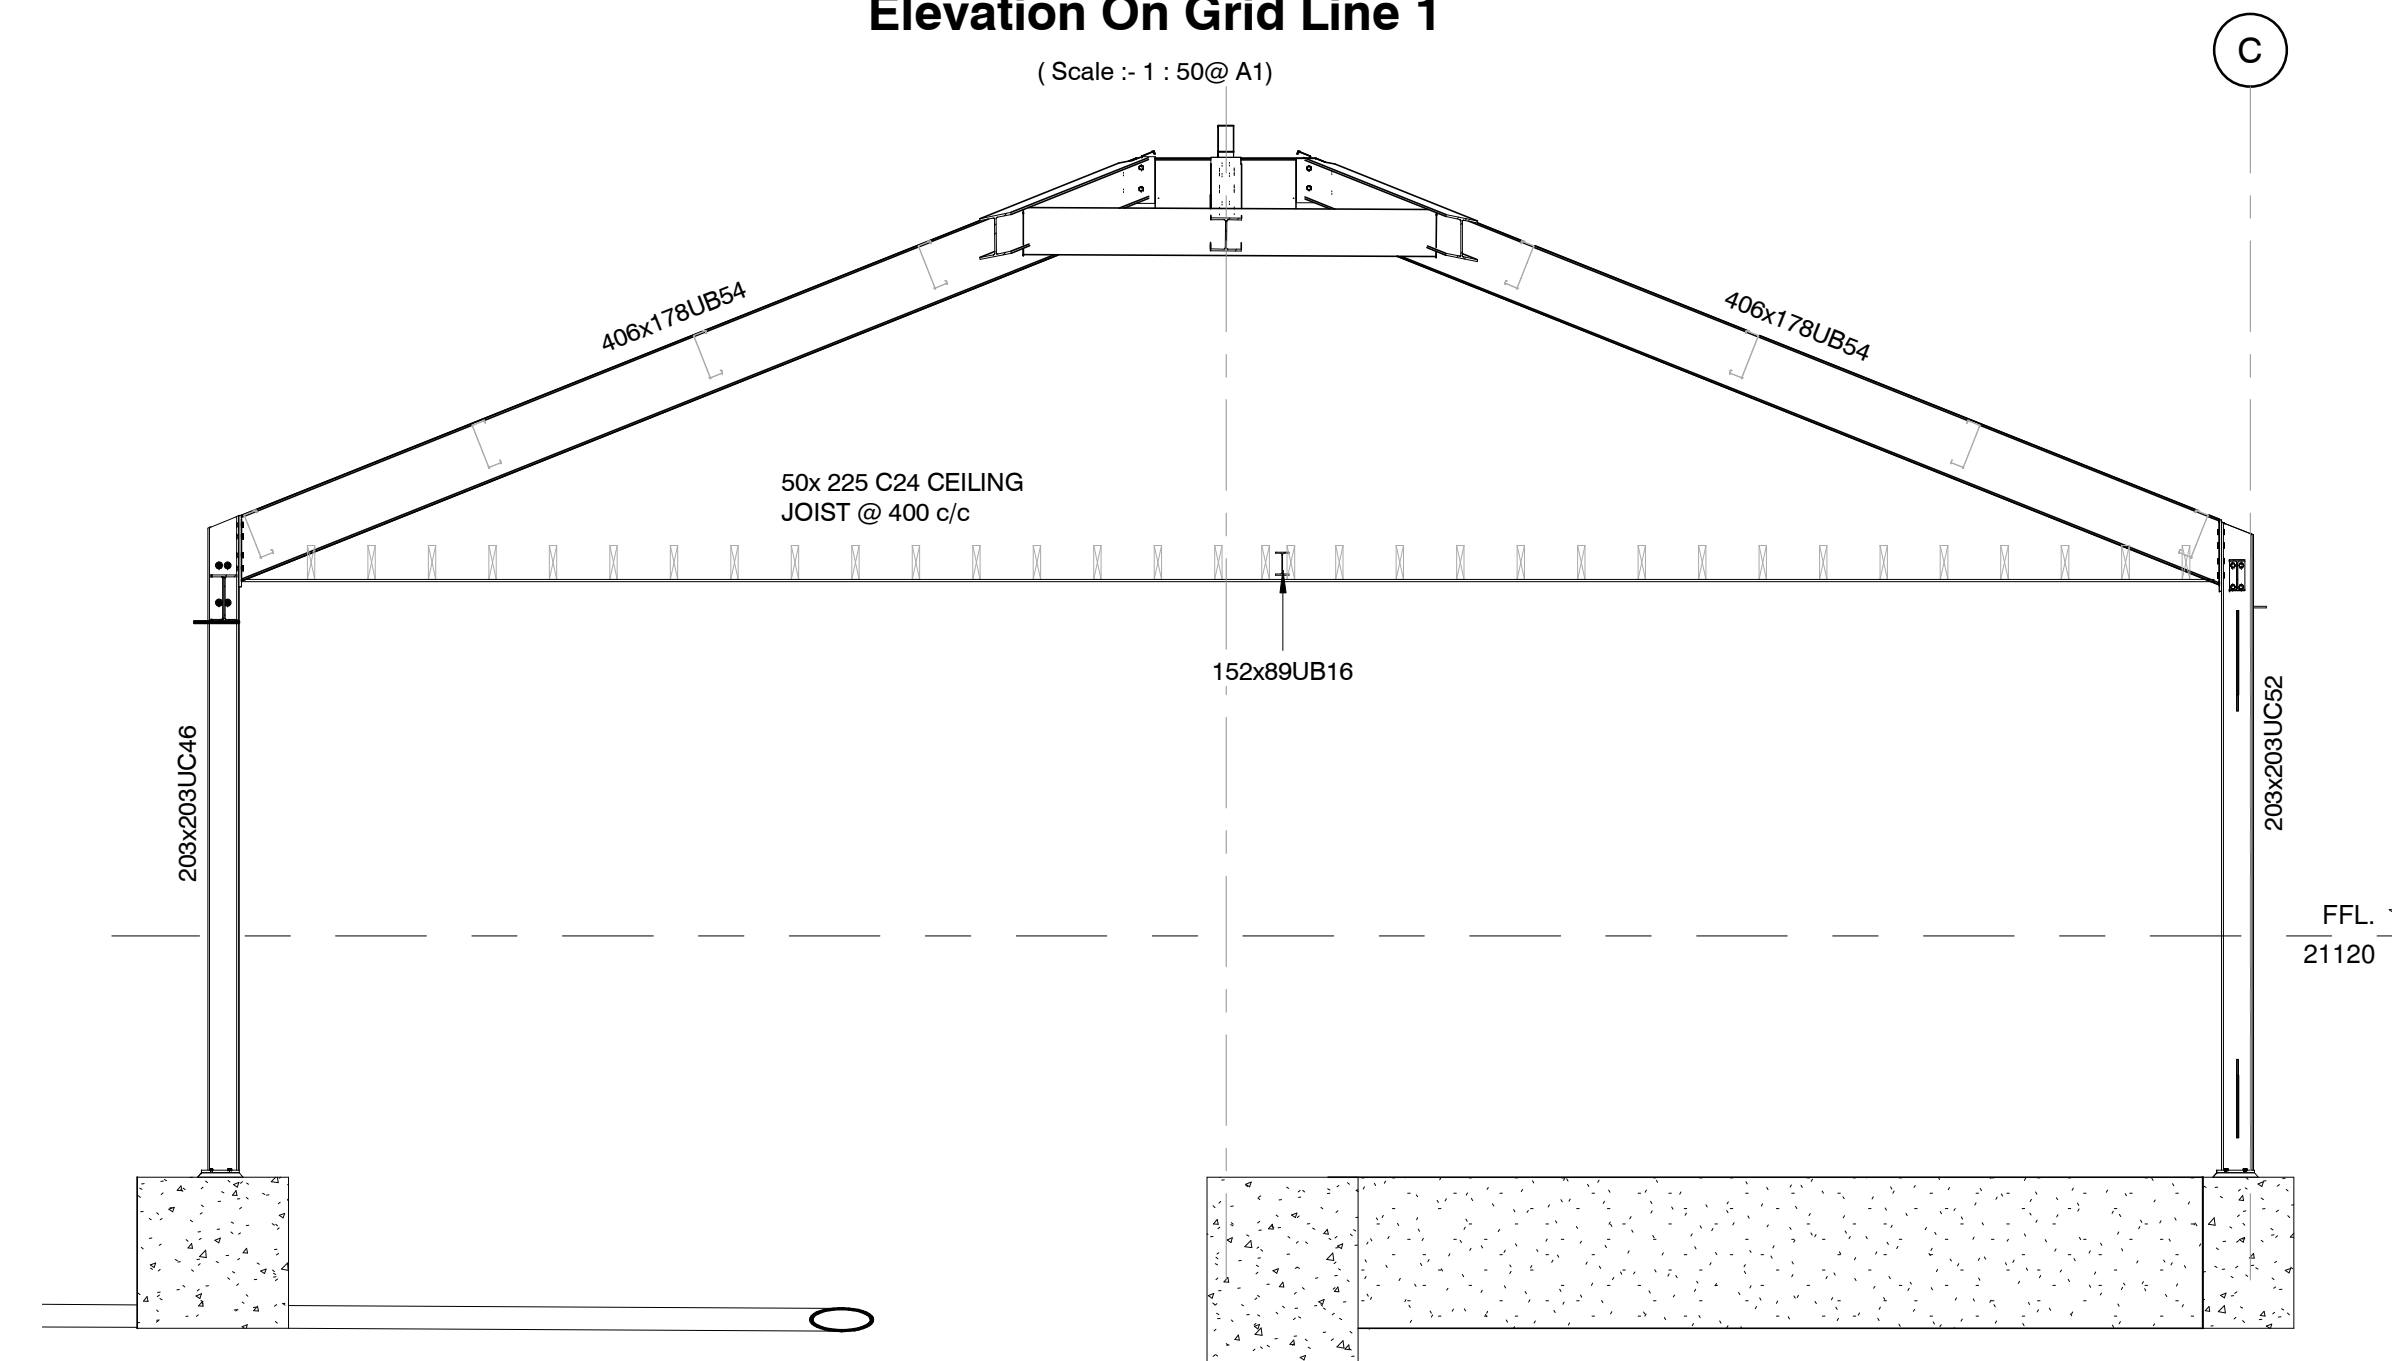


Elevation On Grid Line 2

(Scale :- 1 : 50@ A1)

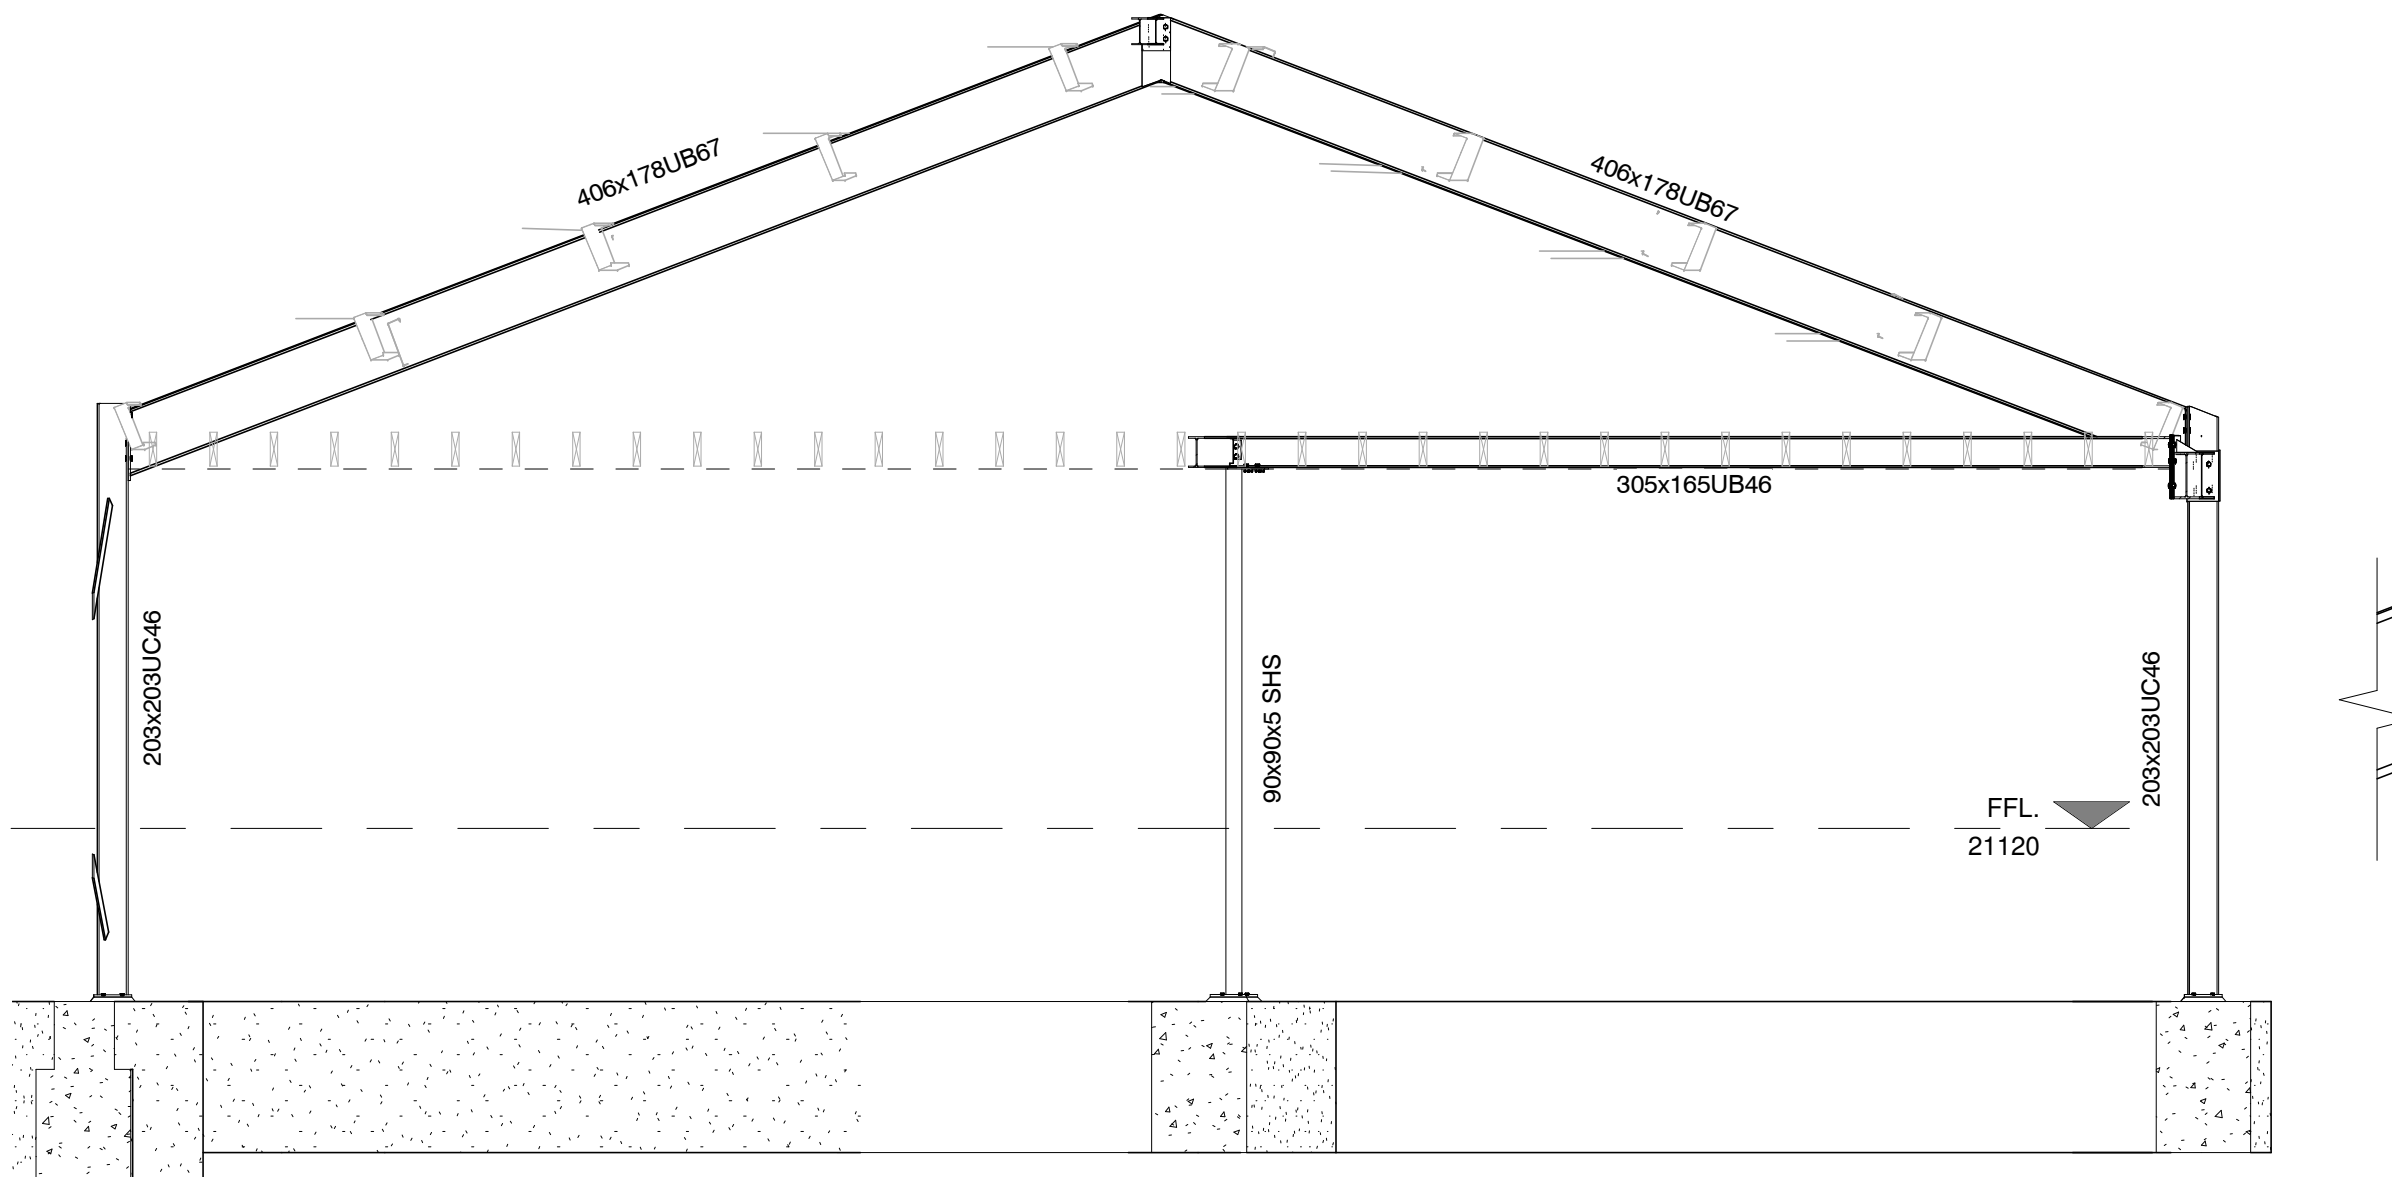


Elevation On Grid Line 3

(Scale :- 1 : 50@ A1)

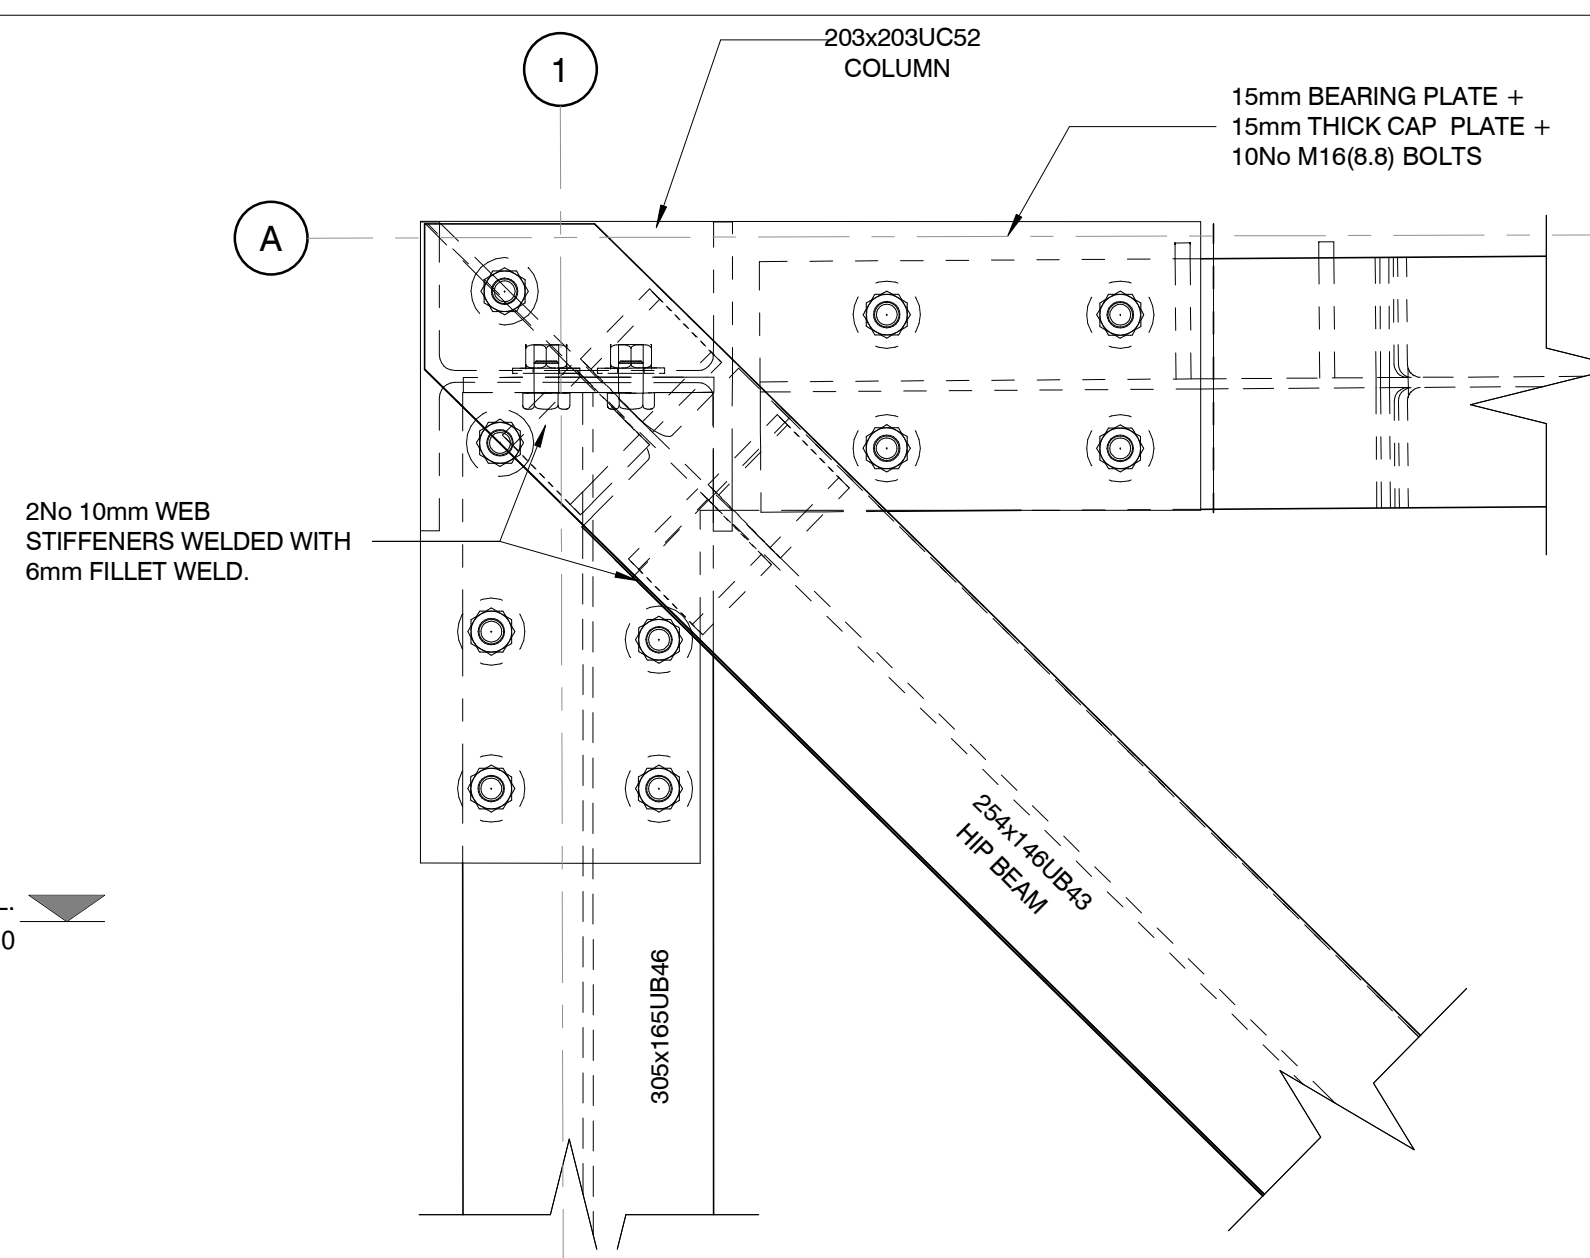


Section S1 -Hip Beam Connection Detail

(Scale :- 1 : 5@ A1)

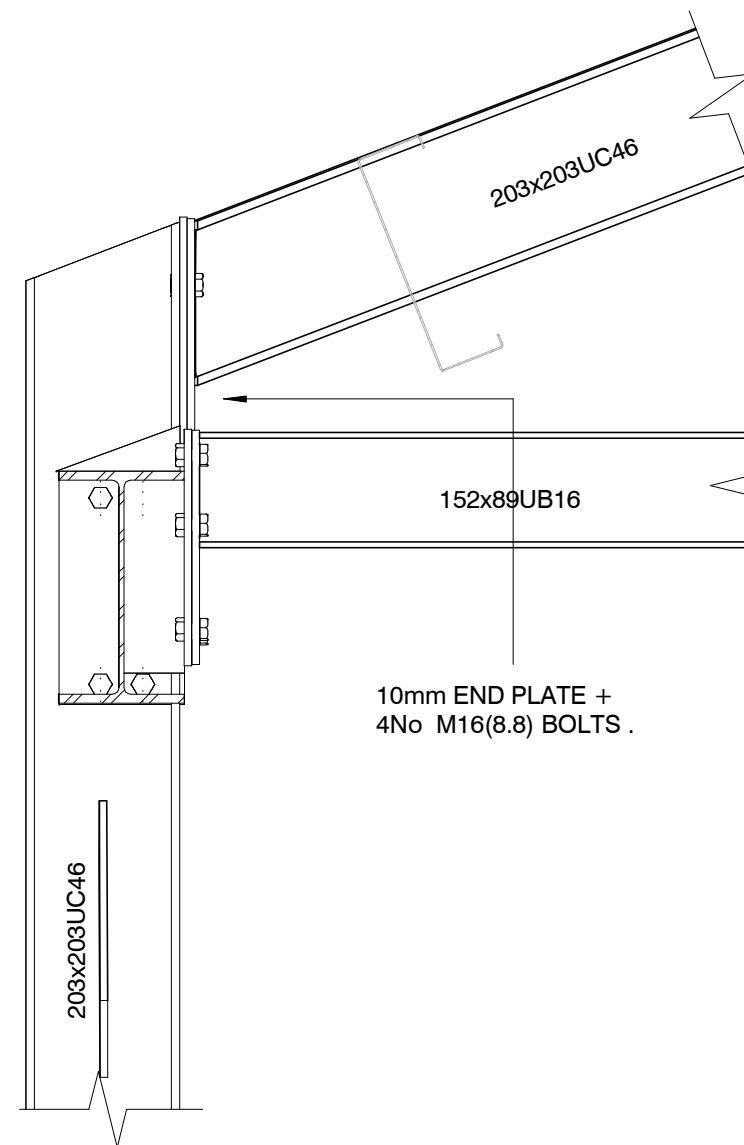


Section S3

(Scale :- 1 : 10@ A1)

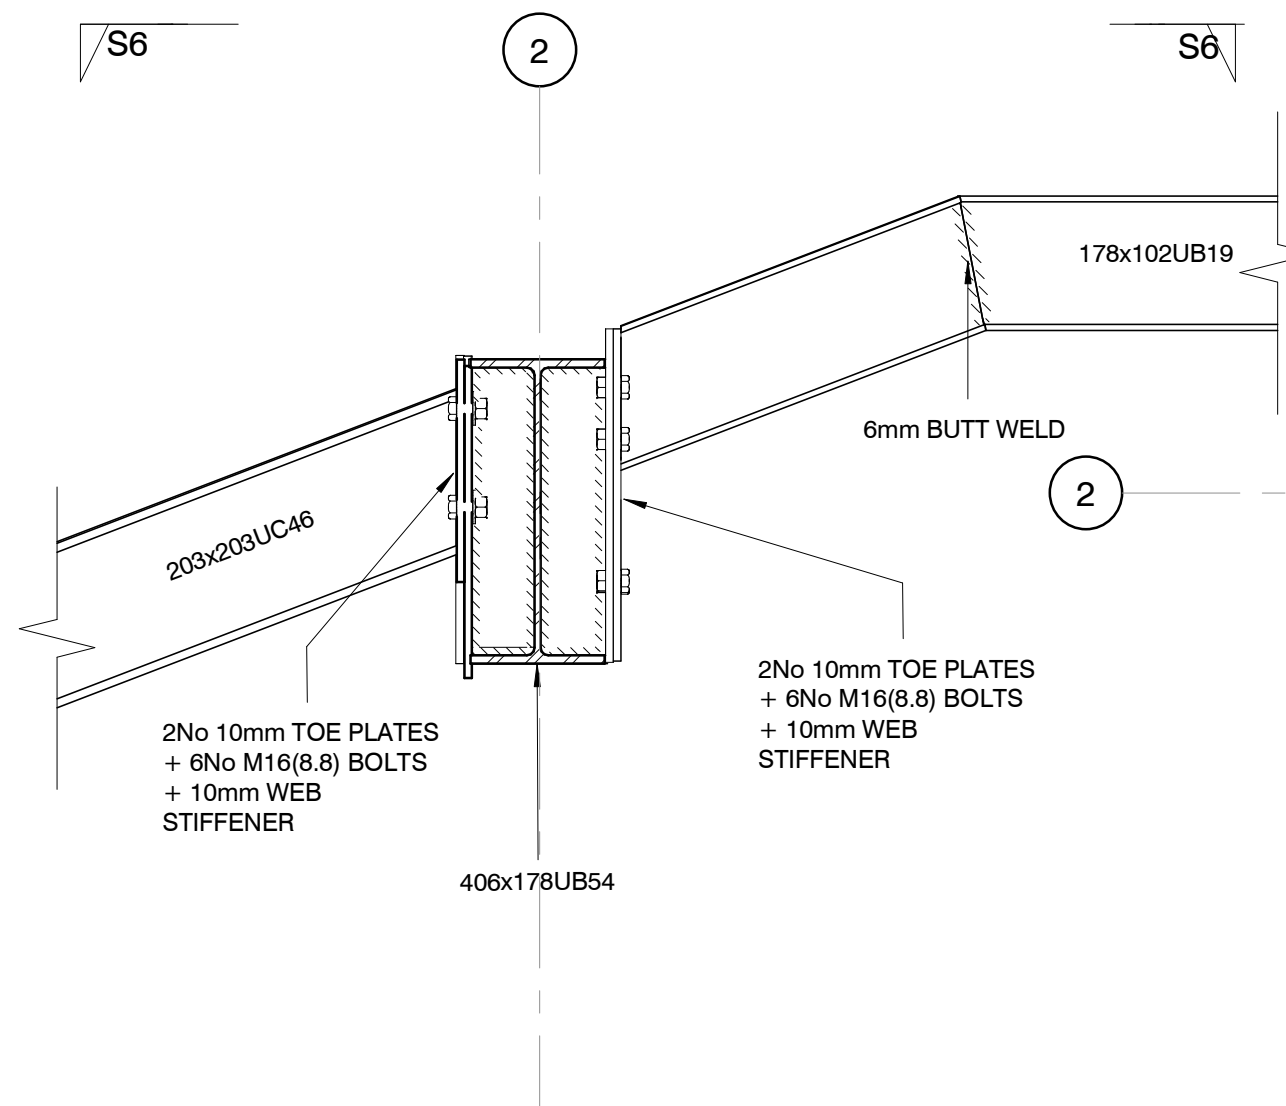


Section S5 Roof Apex Detail

(Scale :- 1 : 10@ A1)

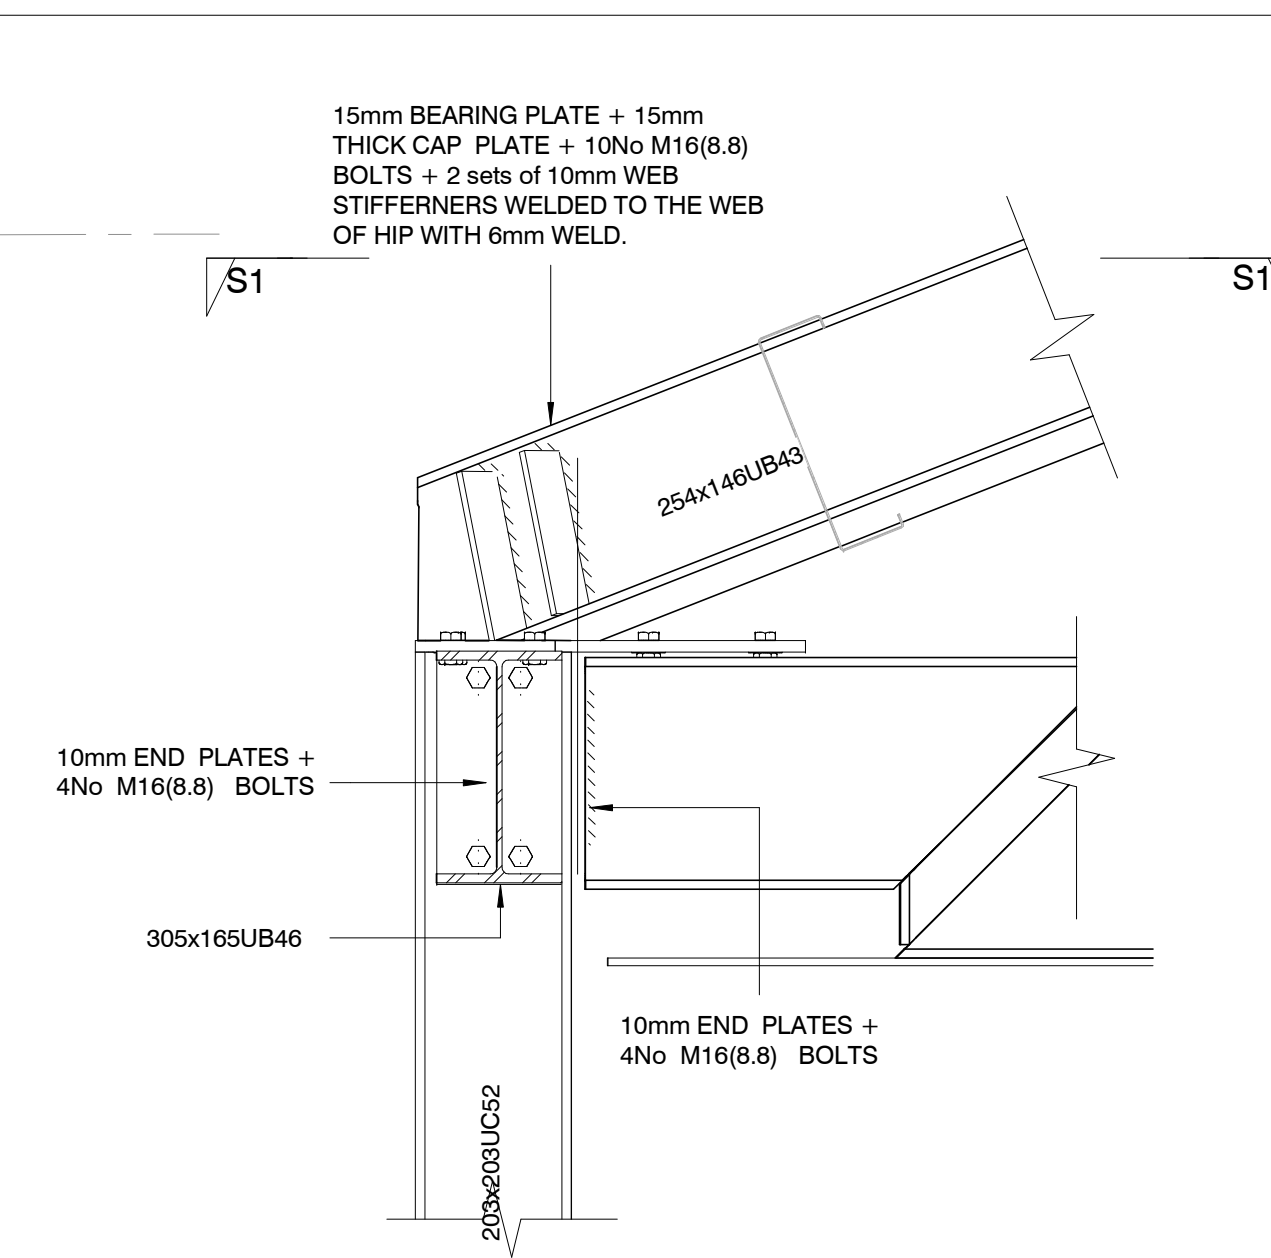


Section S2 Hip Beam Connection Detail

(Scale :- 1 : 10@ A1)

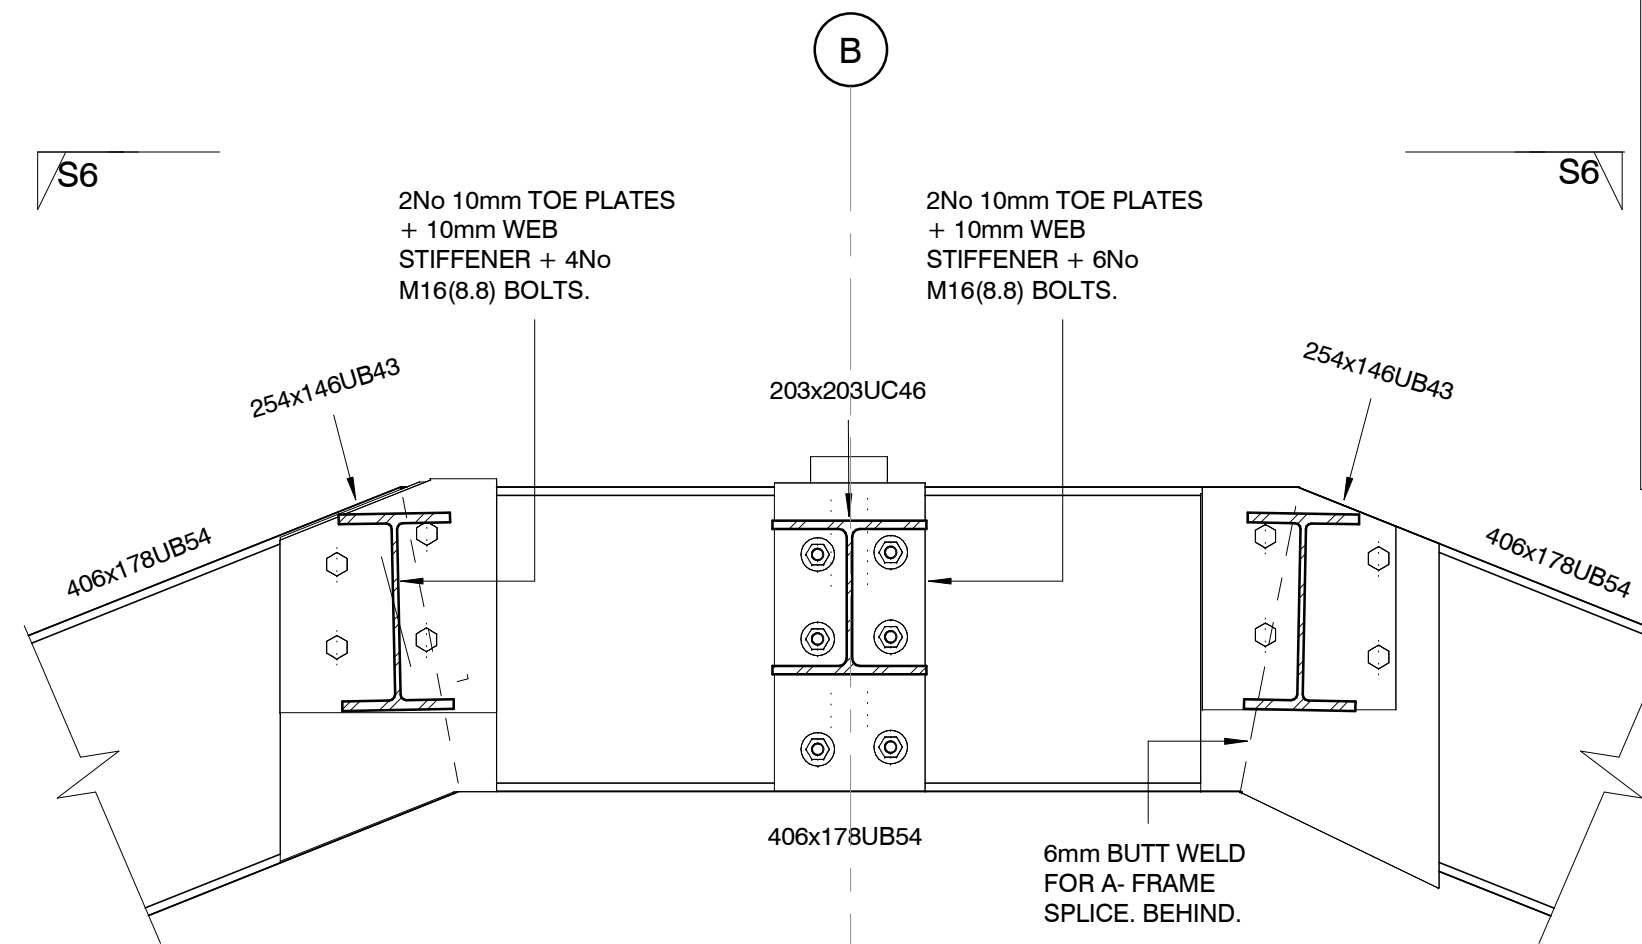

Section S4 Roof Apex Detail

(Scale :- 1 : 10@ A1)

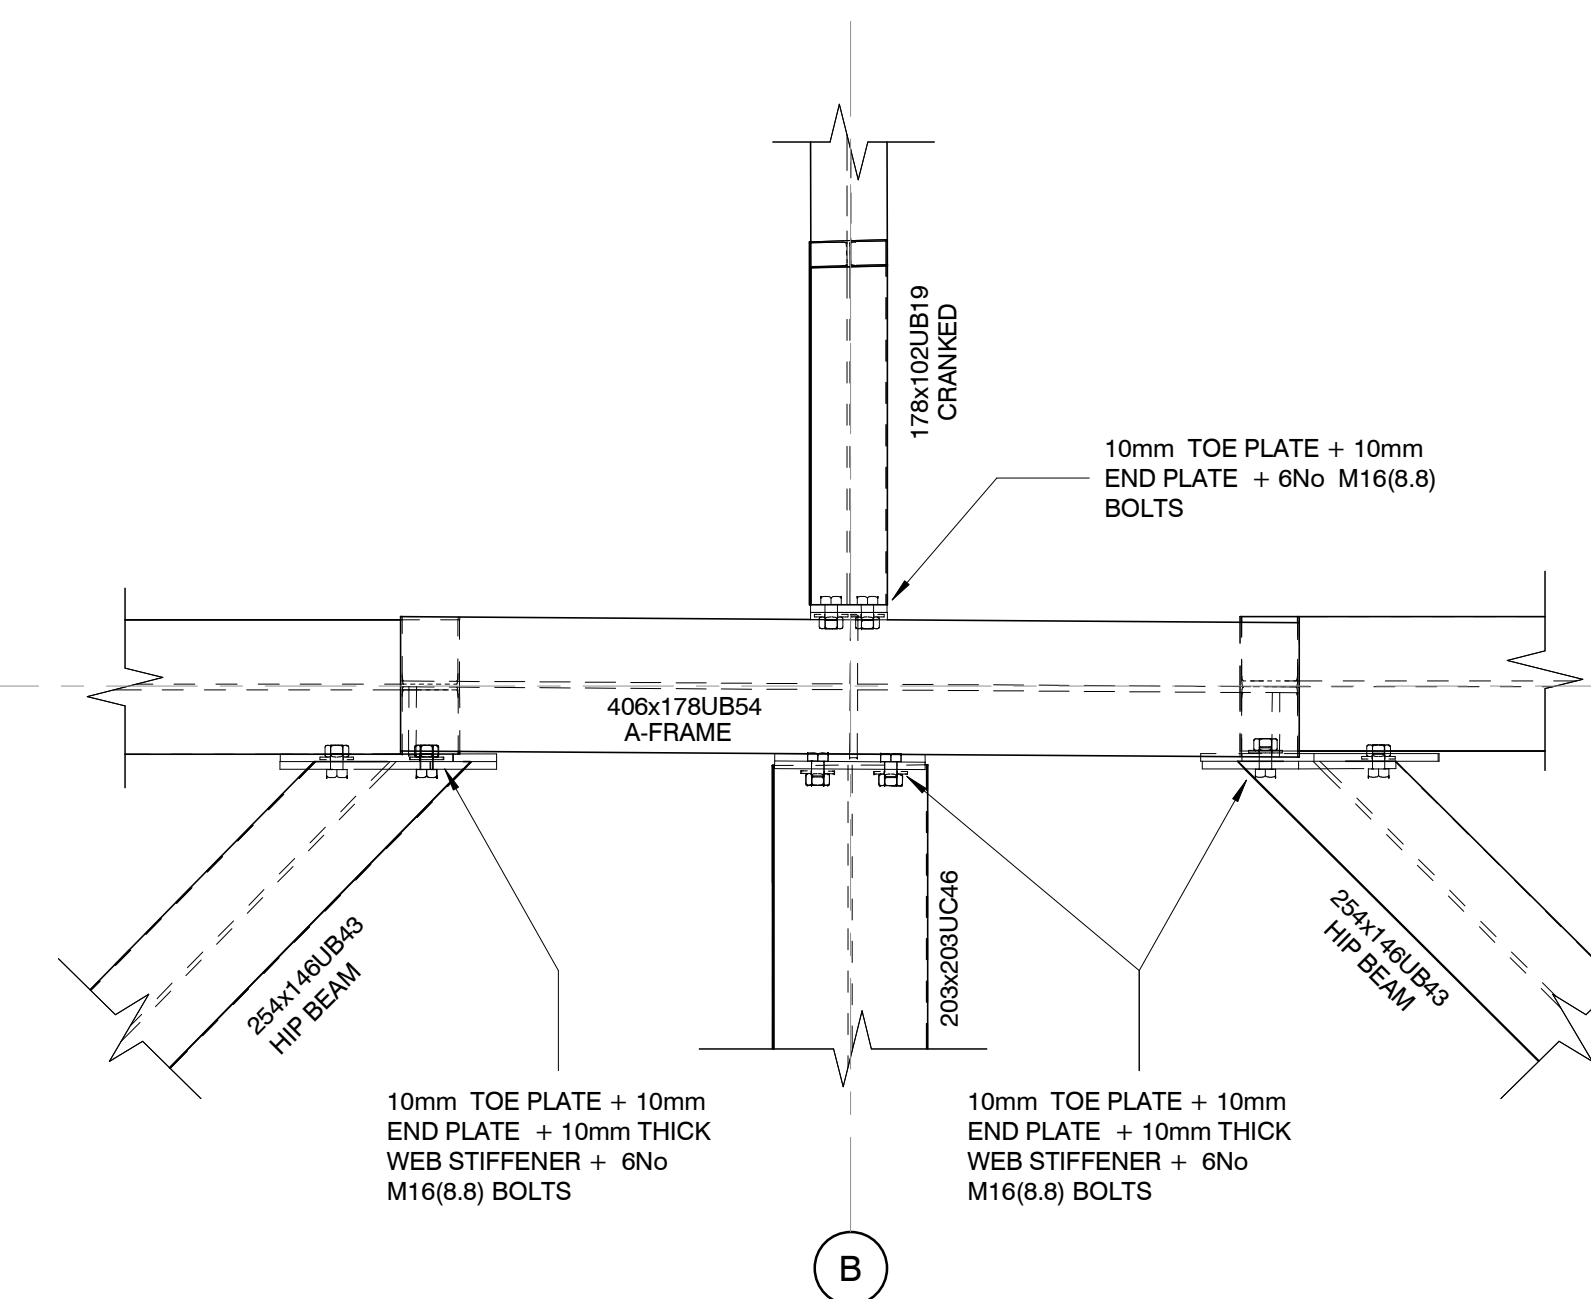

S6 Apex Plan Detail

(Scale :- 1 : 10 @ A1)

NOTES

- ©
- THIS DRAWING & DESIGN IS THE COPYRIGHT OF ALAN BAXTER PARTNERSHIP AND MUST NOT BE COPIED IN PART OR WHOLE WITHOUT CONSENT.
- DO NOT SCALE OFF THIS DRAWING.
 - TO BE READ IN CONJUNCTION WITH ALL ARCHITECTS AND ENGINEERS DRAWINGS.
 - ALL DIMENSIONS AND LEVELS TO BE CONFIRMED BY THE ARCHITECT AND CONTRACTOR PRIOR TO THE COMMENCEMENT OF THE WORKS.
 - ALL DISCREPANCIES TO BE NOTIFIED IMMEDIATELY TO CONTRACT ADMINISTRATOR AND ENGINEERS.
 - TENDER OR BILLING DRAWINGS SHALL NOT BE USED FOR CONSTRUCTION OR THE ORDERING OF MATERIALS.
 - FOUNDATION FORMATION LEVELS TO BE INSPECTED AND APPROVED BY THE LOCAL AUTHORITY.

PRELIMINARY

Rev	Description	Drn	Chk	Date
A	GENERAL UPDATE	TJM		04-02-2019
0	FIRST ISSUE	TJM		04-05-2018

ALAN BAXTER PARTNERSHIP LLP
CONSULTING STRUCTURAL ENGINEERS
THE CLOCK BUILDING
PYMPES COURT
BUSBRIDGE ROAD
LOOSE
MAIDSTONE
KENT ME15 0HZ
TELEPHONE: 01622 744263
FAX: 01622 749270
EMAIL: mail@abpengineers.co.uk

ABP

Project **Leybourne Village Hall,
Little Market Row, West
Malling ME19 5QL**

Drawing **Sections & Details**

Date	06/26/17	Scale	As indicated	@ A1
Ref	F437 -A1- 05	Rev	A	