



revision	date	
B	06-08-24	Scale Bar Revised

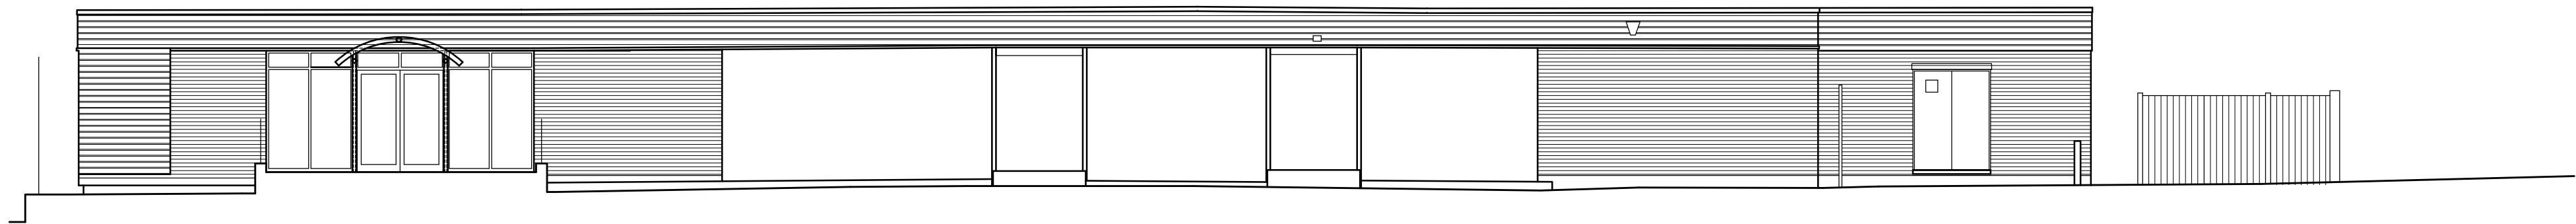


north facing elevation as proposed 1 : 100

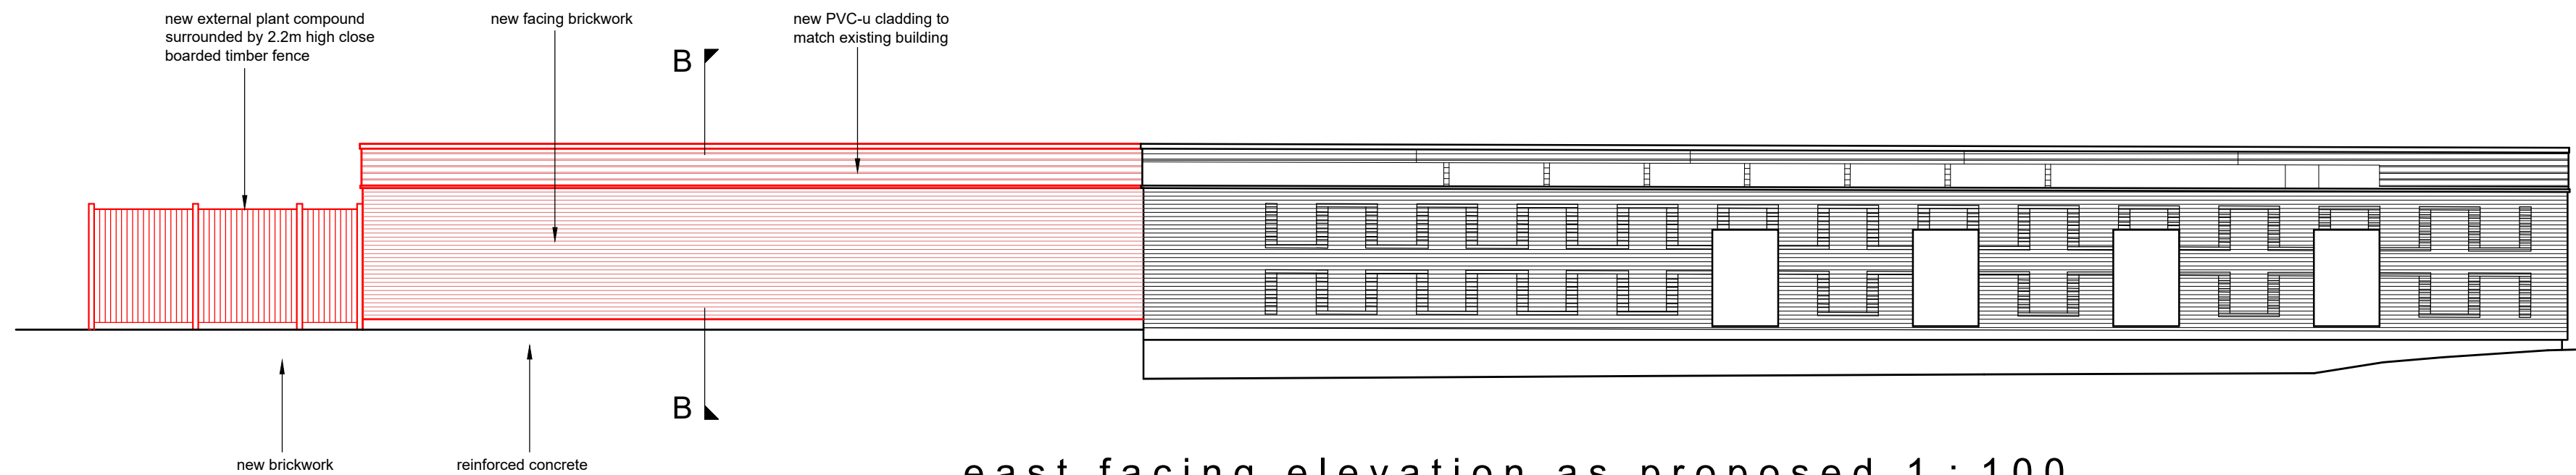


east facing elevation as proposed 1 : 100

0 5m

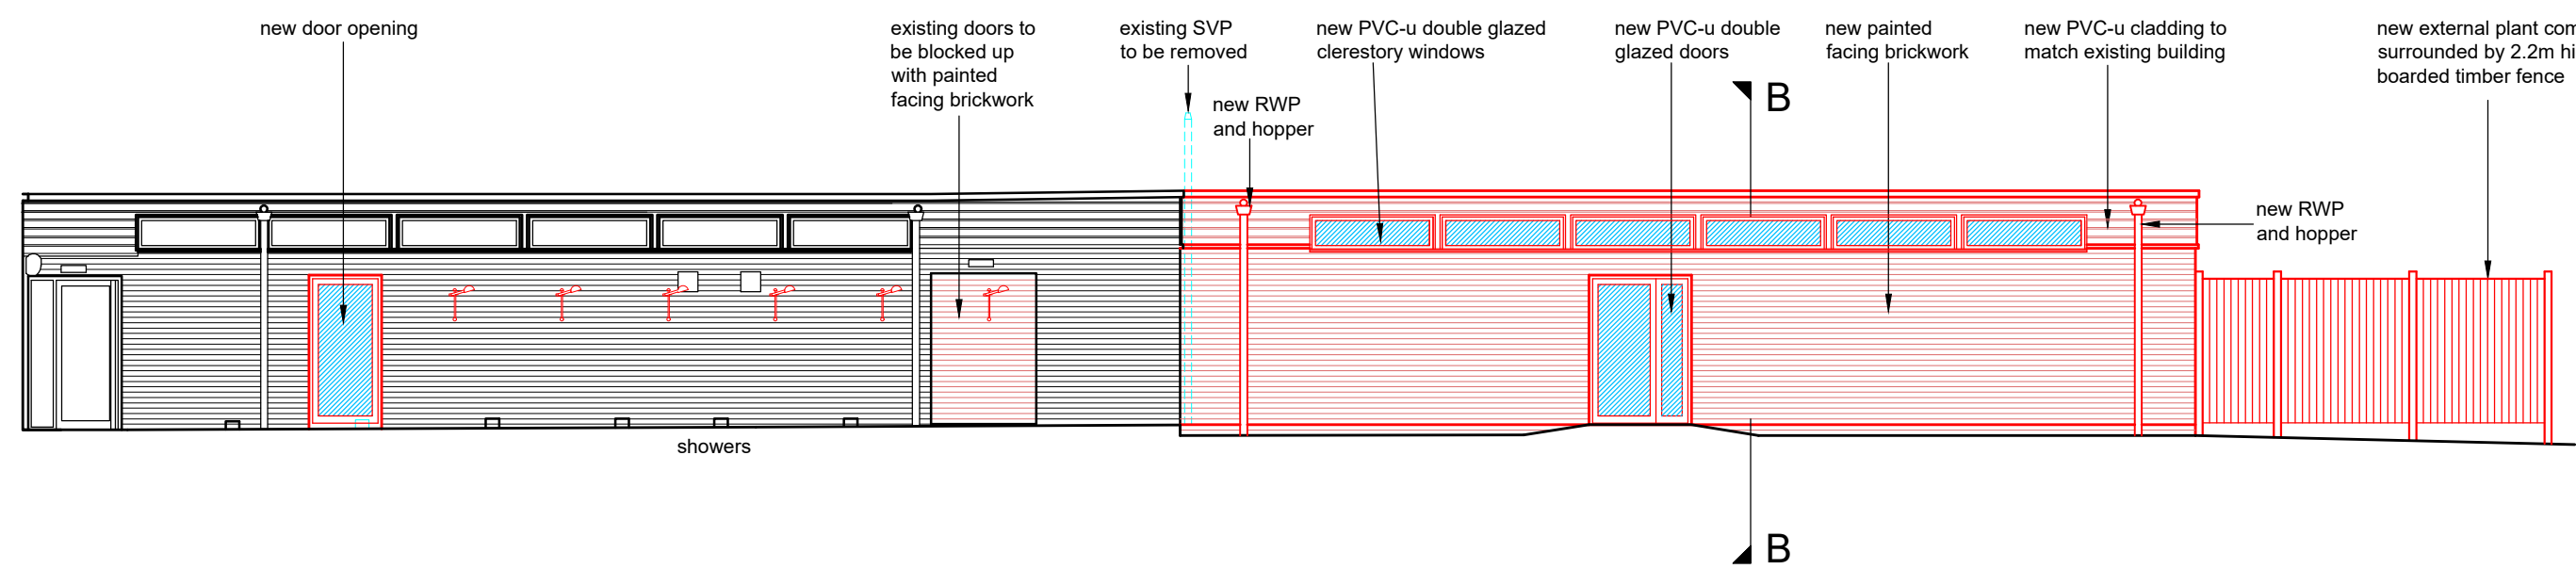

part west facing elevation as proposed 1 : 100

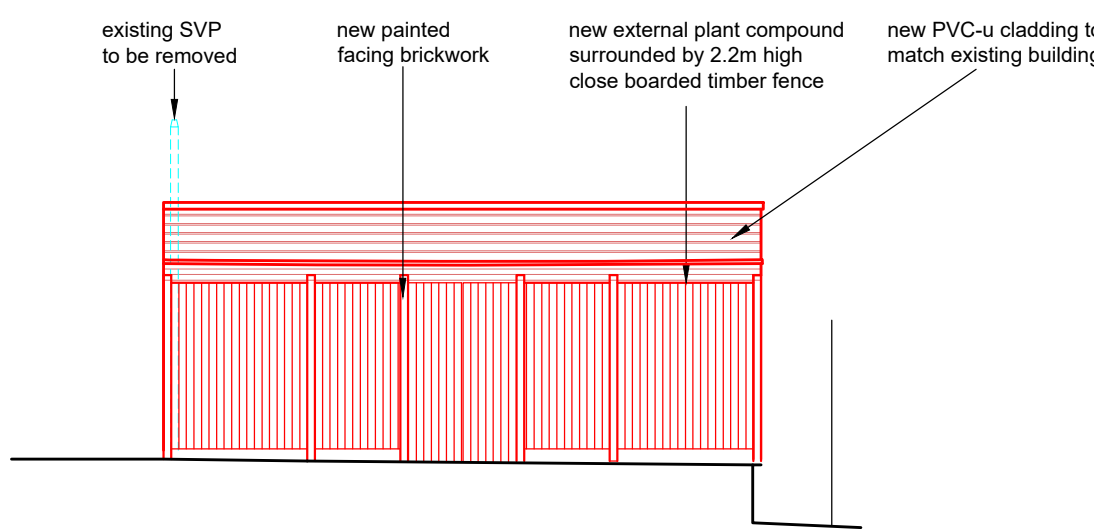

part south facing elevation as proposed 1 : 100

Status

- ☐ Preliminary
- ☐ Planning
- ☒ Tender
- ☐ Construction

client
WARE TOWN COUNCIL

property
WARE PRIORY LIDO, PRIORY STREET
WARE, HERTFORDSHIRE
SG12 0DE

project
PROPOSED EXTENSION AND REFURBISHMENT

drawing
ELEVATIONS
AS PROPOSED

scale
1:100 @ A1

date
10-06-24

drawn
CRD

checked
SR


drawing no.
WTC_003-04

revision
B


iCON Building Consultancy

13 Ducketts Wharf
South Street
Bishop's Stortford
Hertfordshire CM23 3AR

Tel: 01279 653386
Web: www.iconbc.co.uk

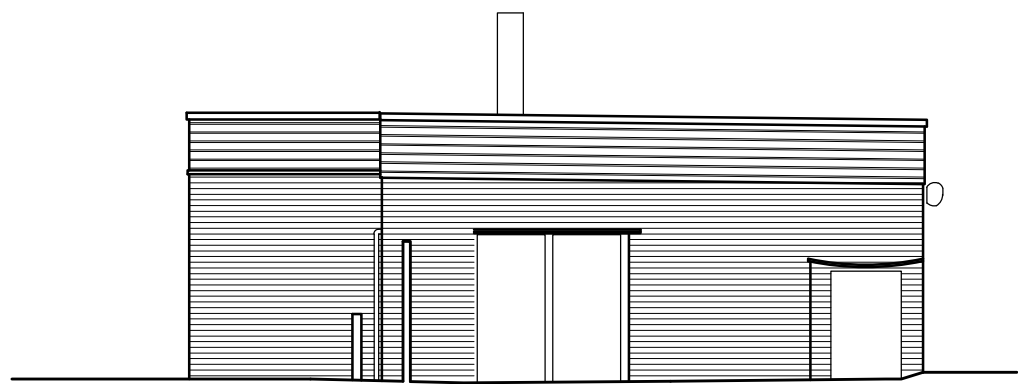

part west facing elevation as proposed 1 : 100

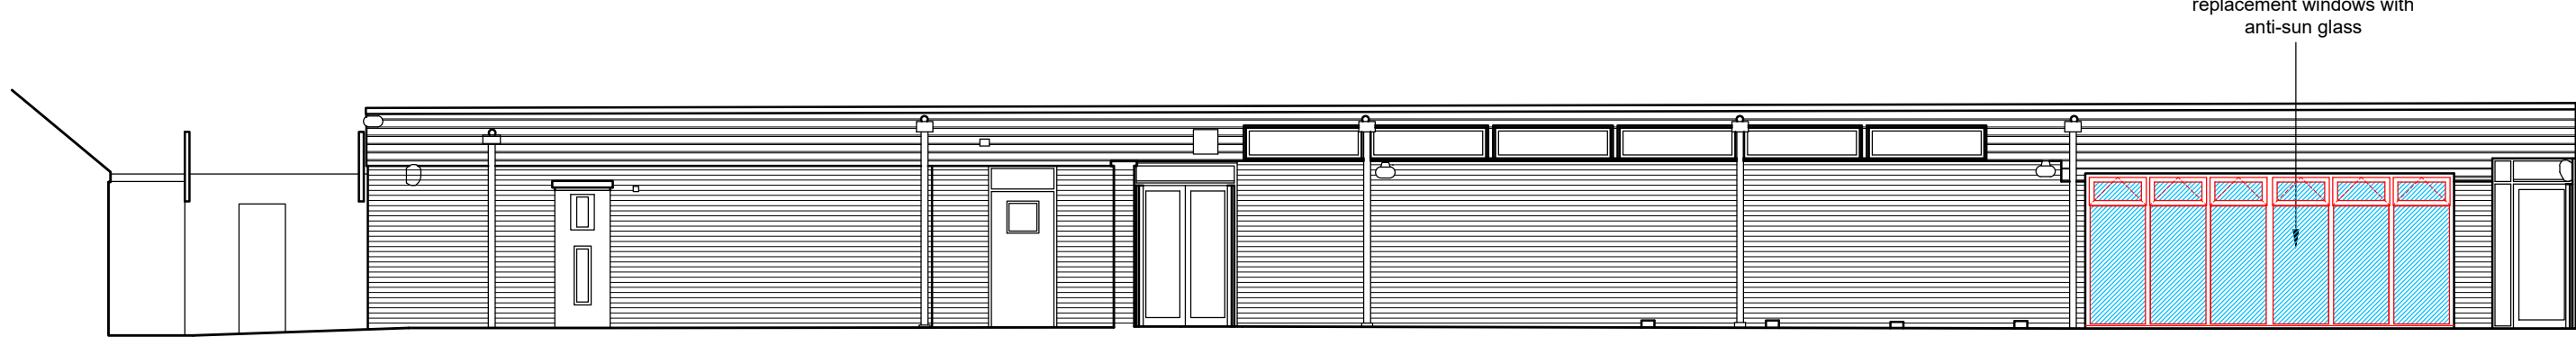

part south facing elevation as proposed 1 : 100