

Notes


This drawings to be read in conjunction with all other documents and specifications, and other consultants drawings.

All levels and dimensions must be checked on site and any discrepancies notified to the Architect immediately.

Drawings must not be scaled. Use figured dimensions only.

Shop drawings of manufactured items must be approved by the Architect before work is put in hand.

This drawing is Copyright.

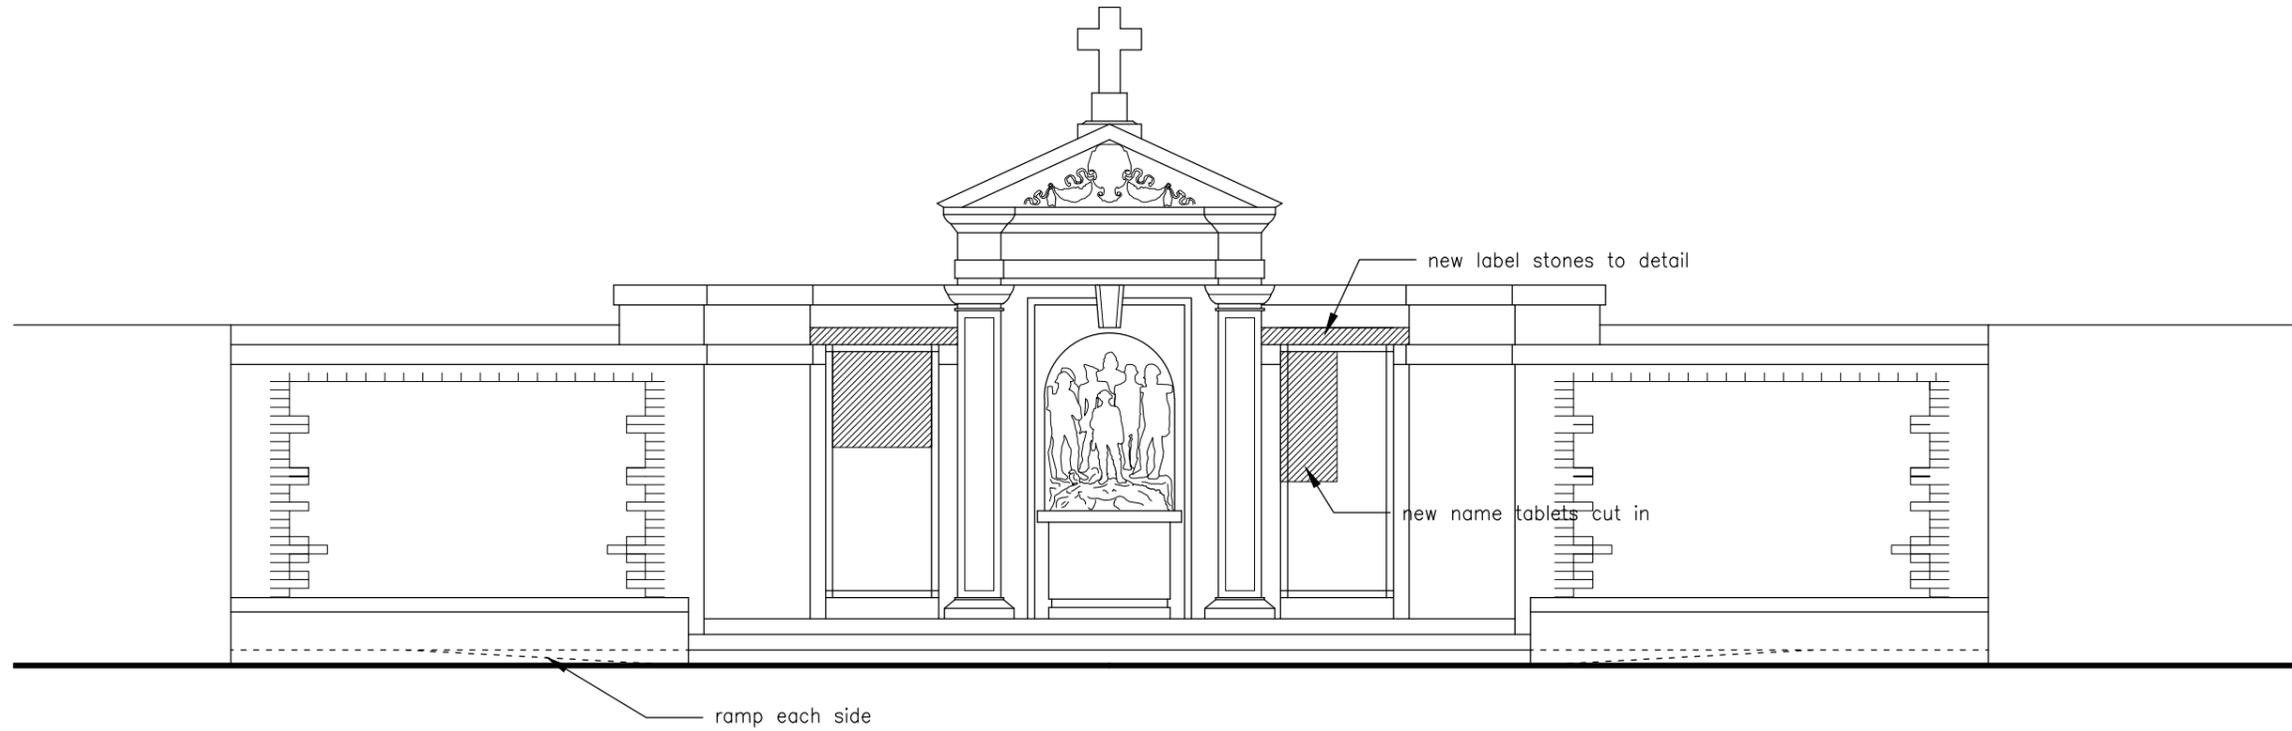

A	28.2.18	Revised for tender
revisions		

# TENDER

SCALE 1:50

client	job title
Royston Town Council	War Memorial Melbourn Street

**Freeland Rees Roberts Architects**  
25 City Road, Cambridge CB1 1DP 01223 366555 info@frrarchitects.co.uk

drawing title	scale	size	drawn	date	drawing no.	rev
Proposed Elevation	1:50	A3	JL	Feb 18	17.101.SE.300	A