



Notes

This drawing is Copyright ©





SOUTH ELEVATION

NORTH ELEVATION

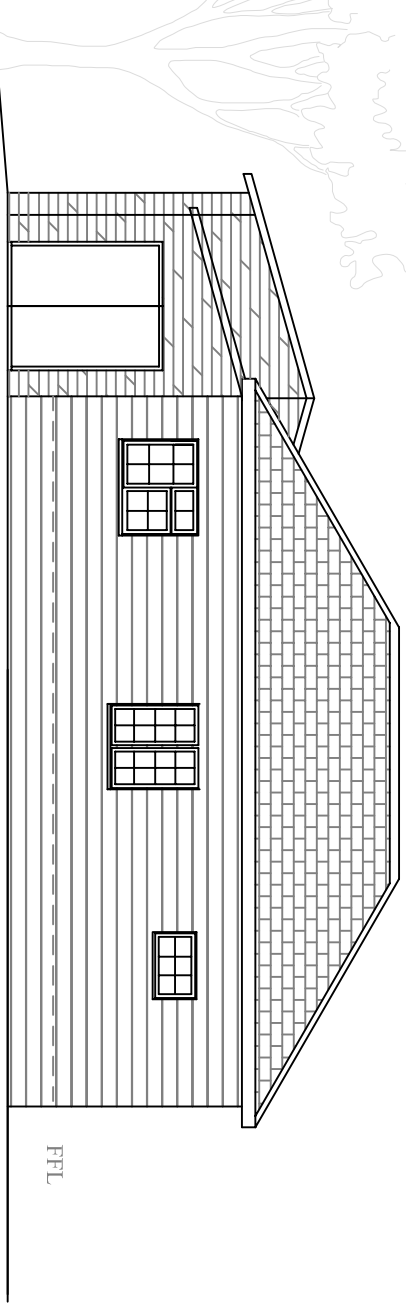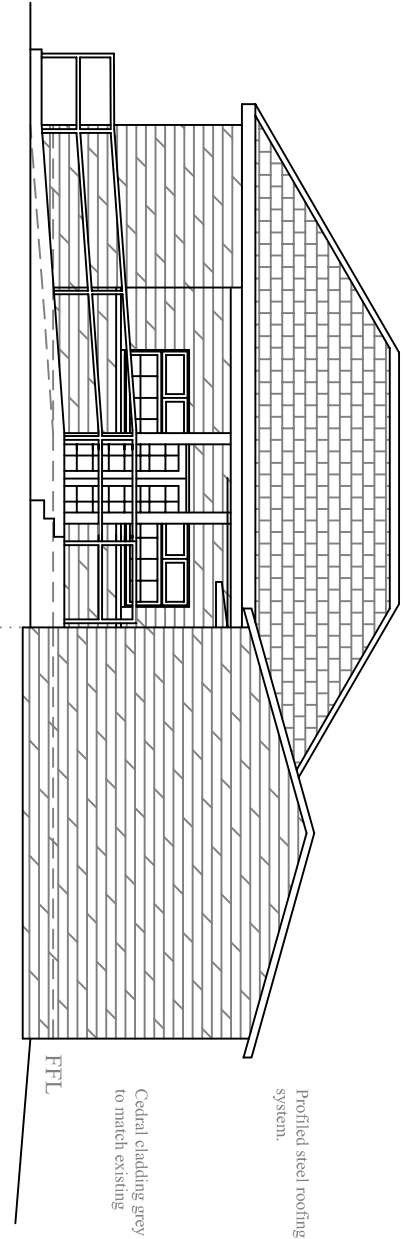

EAST ELEVATION

WEST ELEVATION

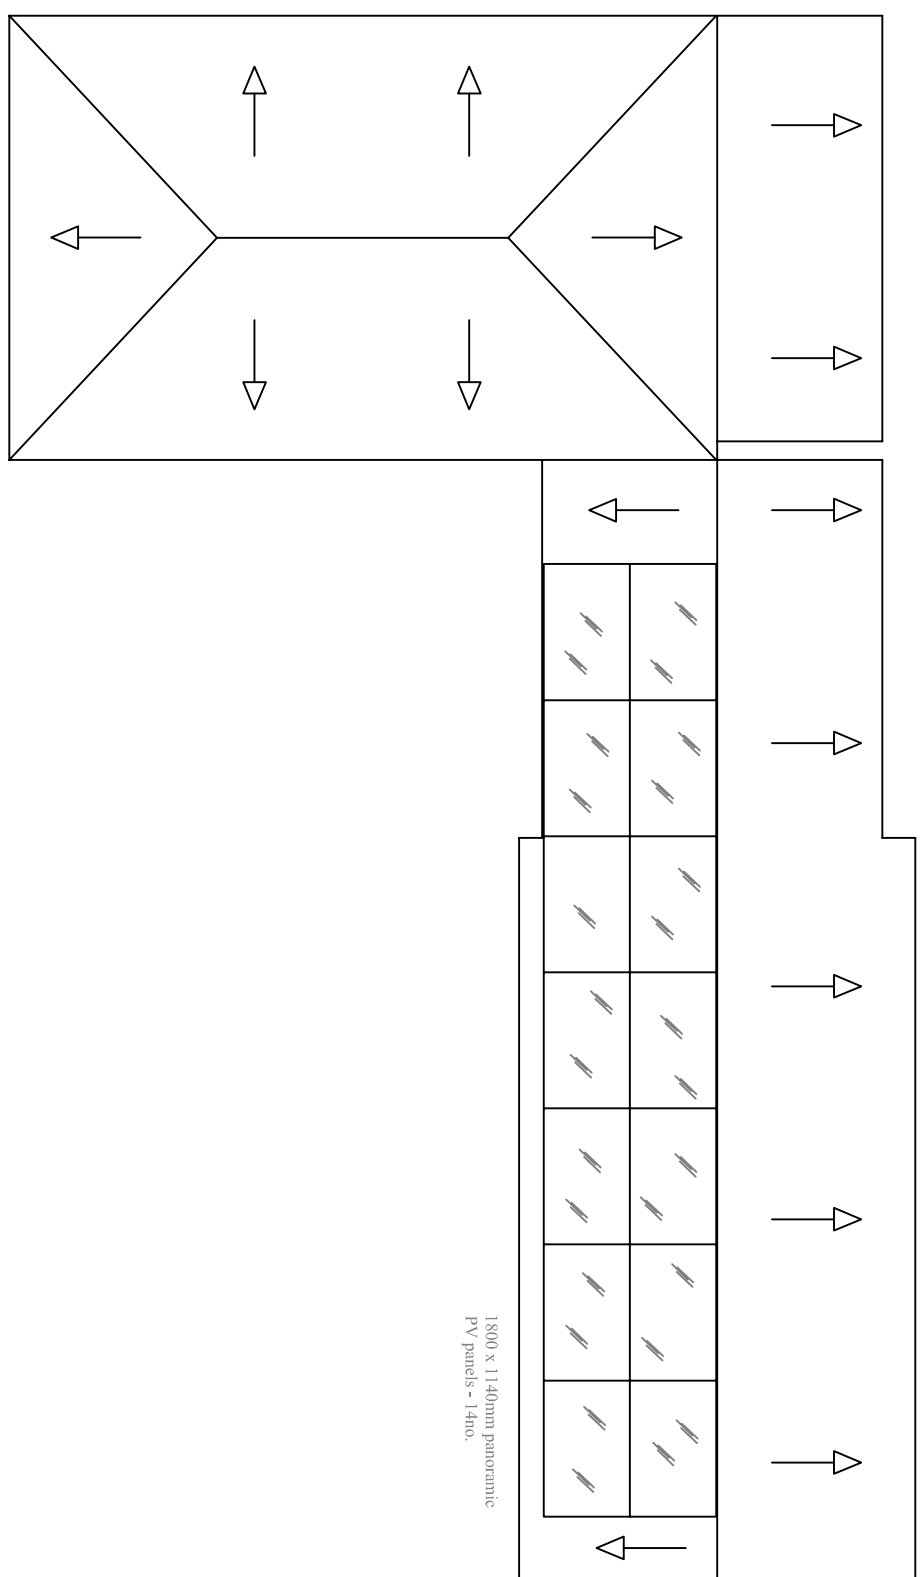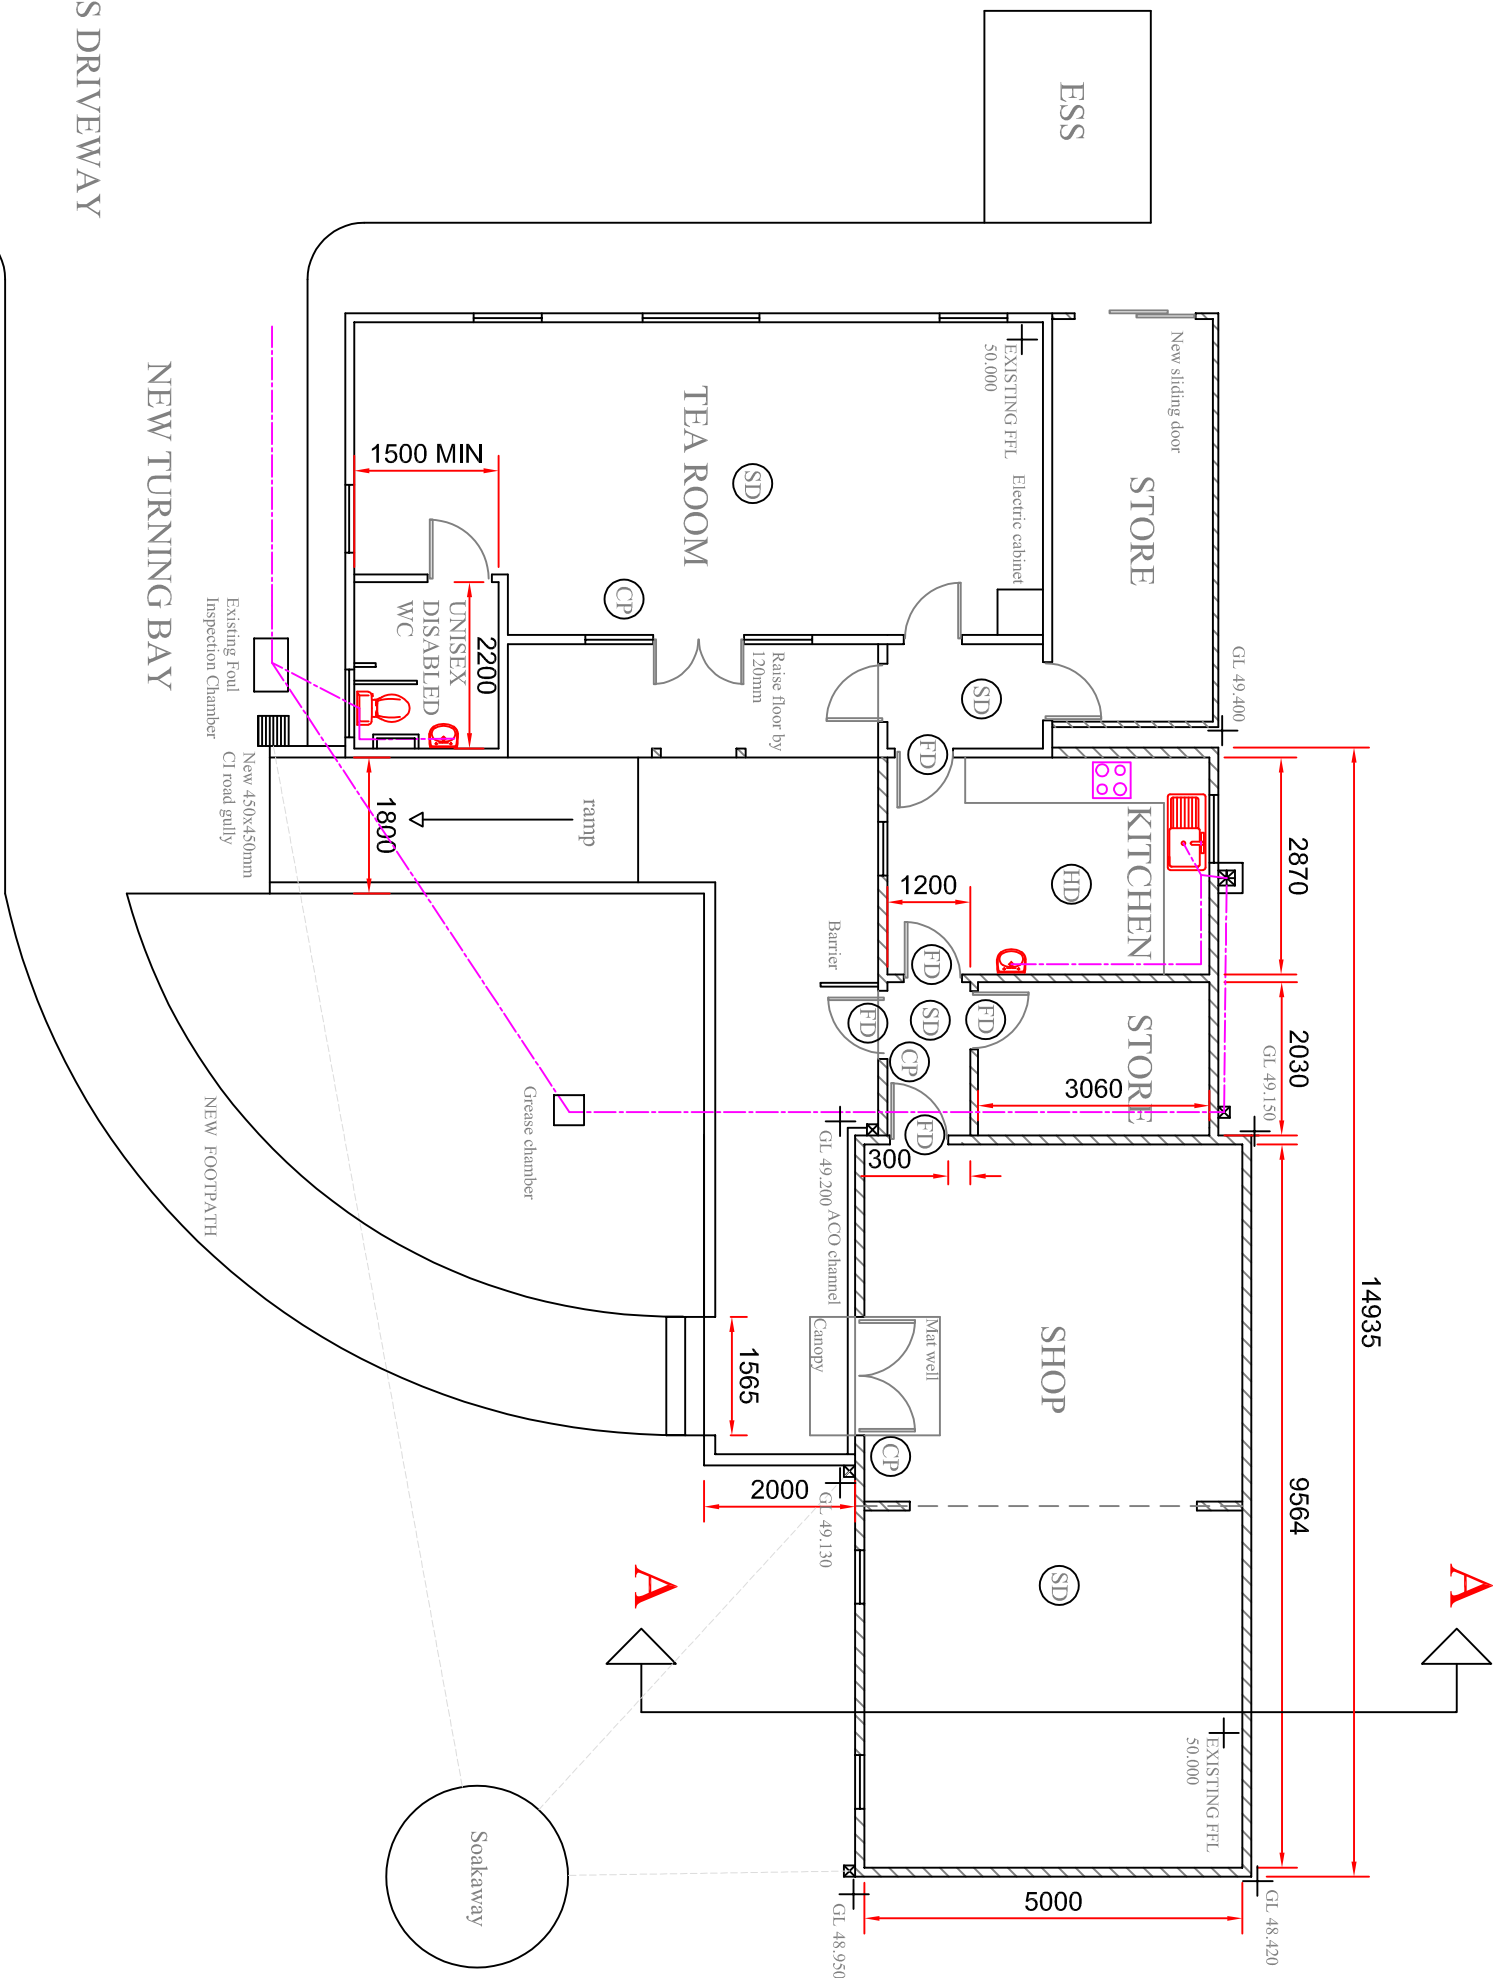

PLAN

ROOF PLAN

PROPOSED

EXISTING ACCESS DRIVEWAY

NOTE: ALL DIMENSIONS TO BE CHECKED ON SITE. DO NOT SCALE OFF THIS DRAWING FOR CONSTRUCTION PURPOSES

[illegible]