



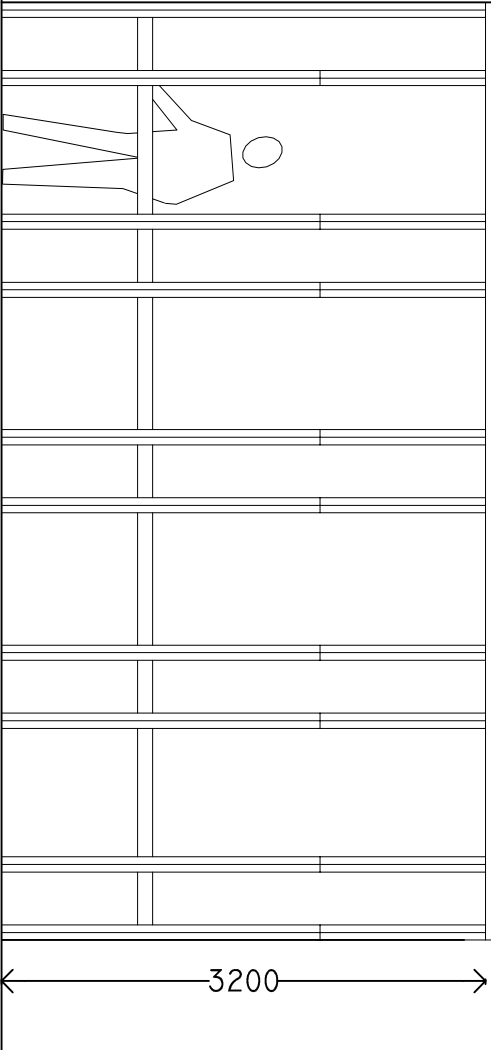


6200

3200

Existing Elevation

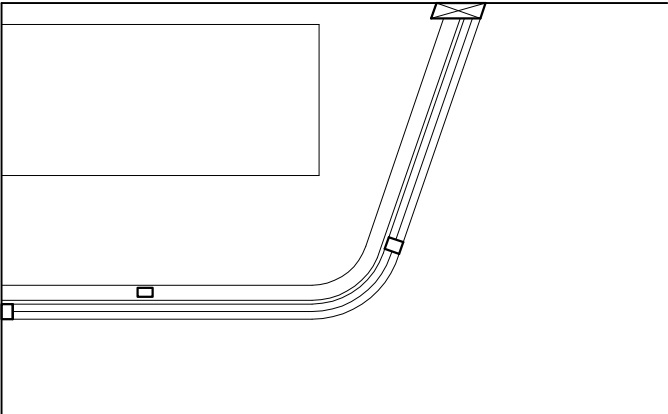

Existing Section

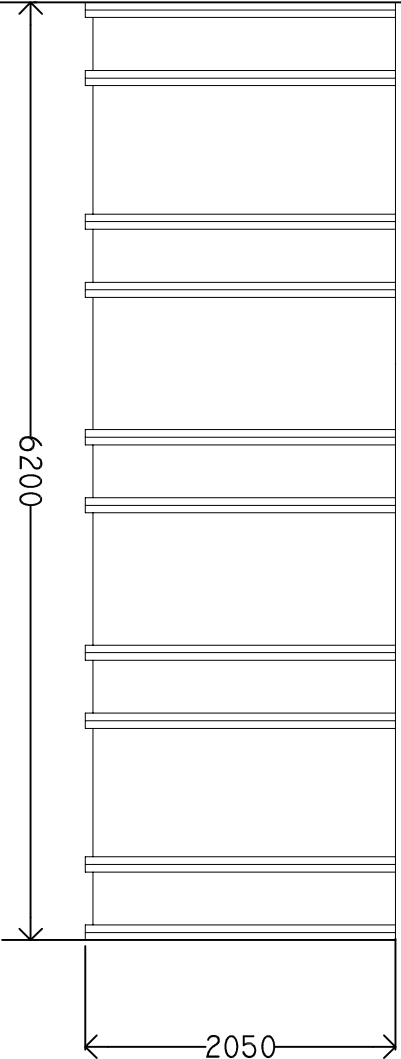

6200

2050

Existing Plan



Directorate of Housing, Leisure & Property
services
Council Offices
Foster Avenue
Beeston
Nottingham
NG9 1AB

Tel: (0115) 917 7777
Fax: (0115) 917 3600

PROJECT: Lombardy Lodge
Toton
Nottingham

TITLE: Existing Curtain Walling to
Rear Glazed Link

SCALE: 1:50

DATE: 23/07/2015

DRAWN: KJ

CHECK: XX

SIZE: A3

DWG No: CW16:011:007