


ALTERATIONS TO SIDE ENTRANCE

SECTION A

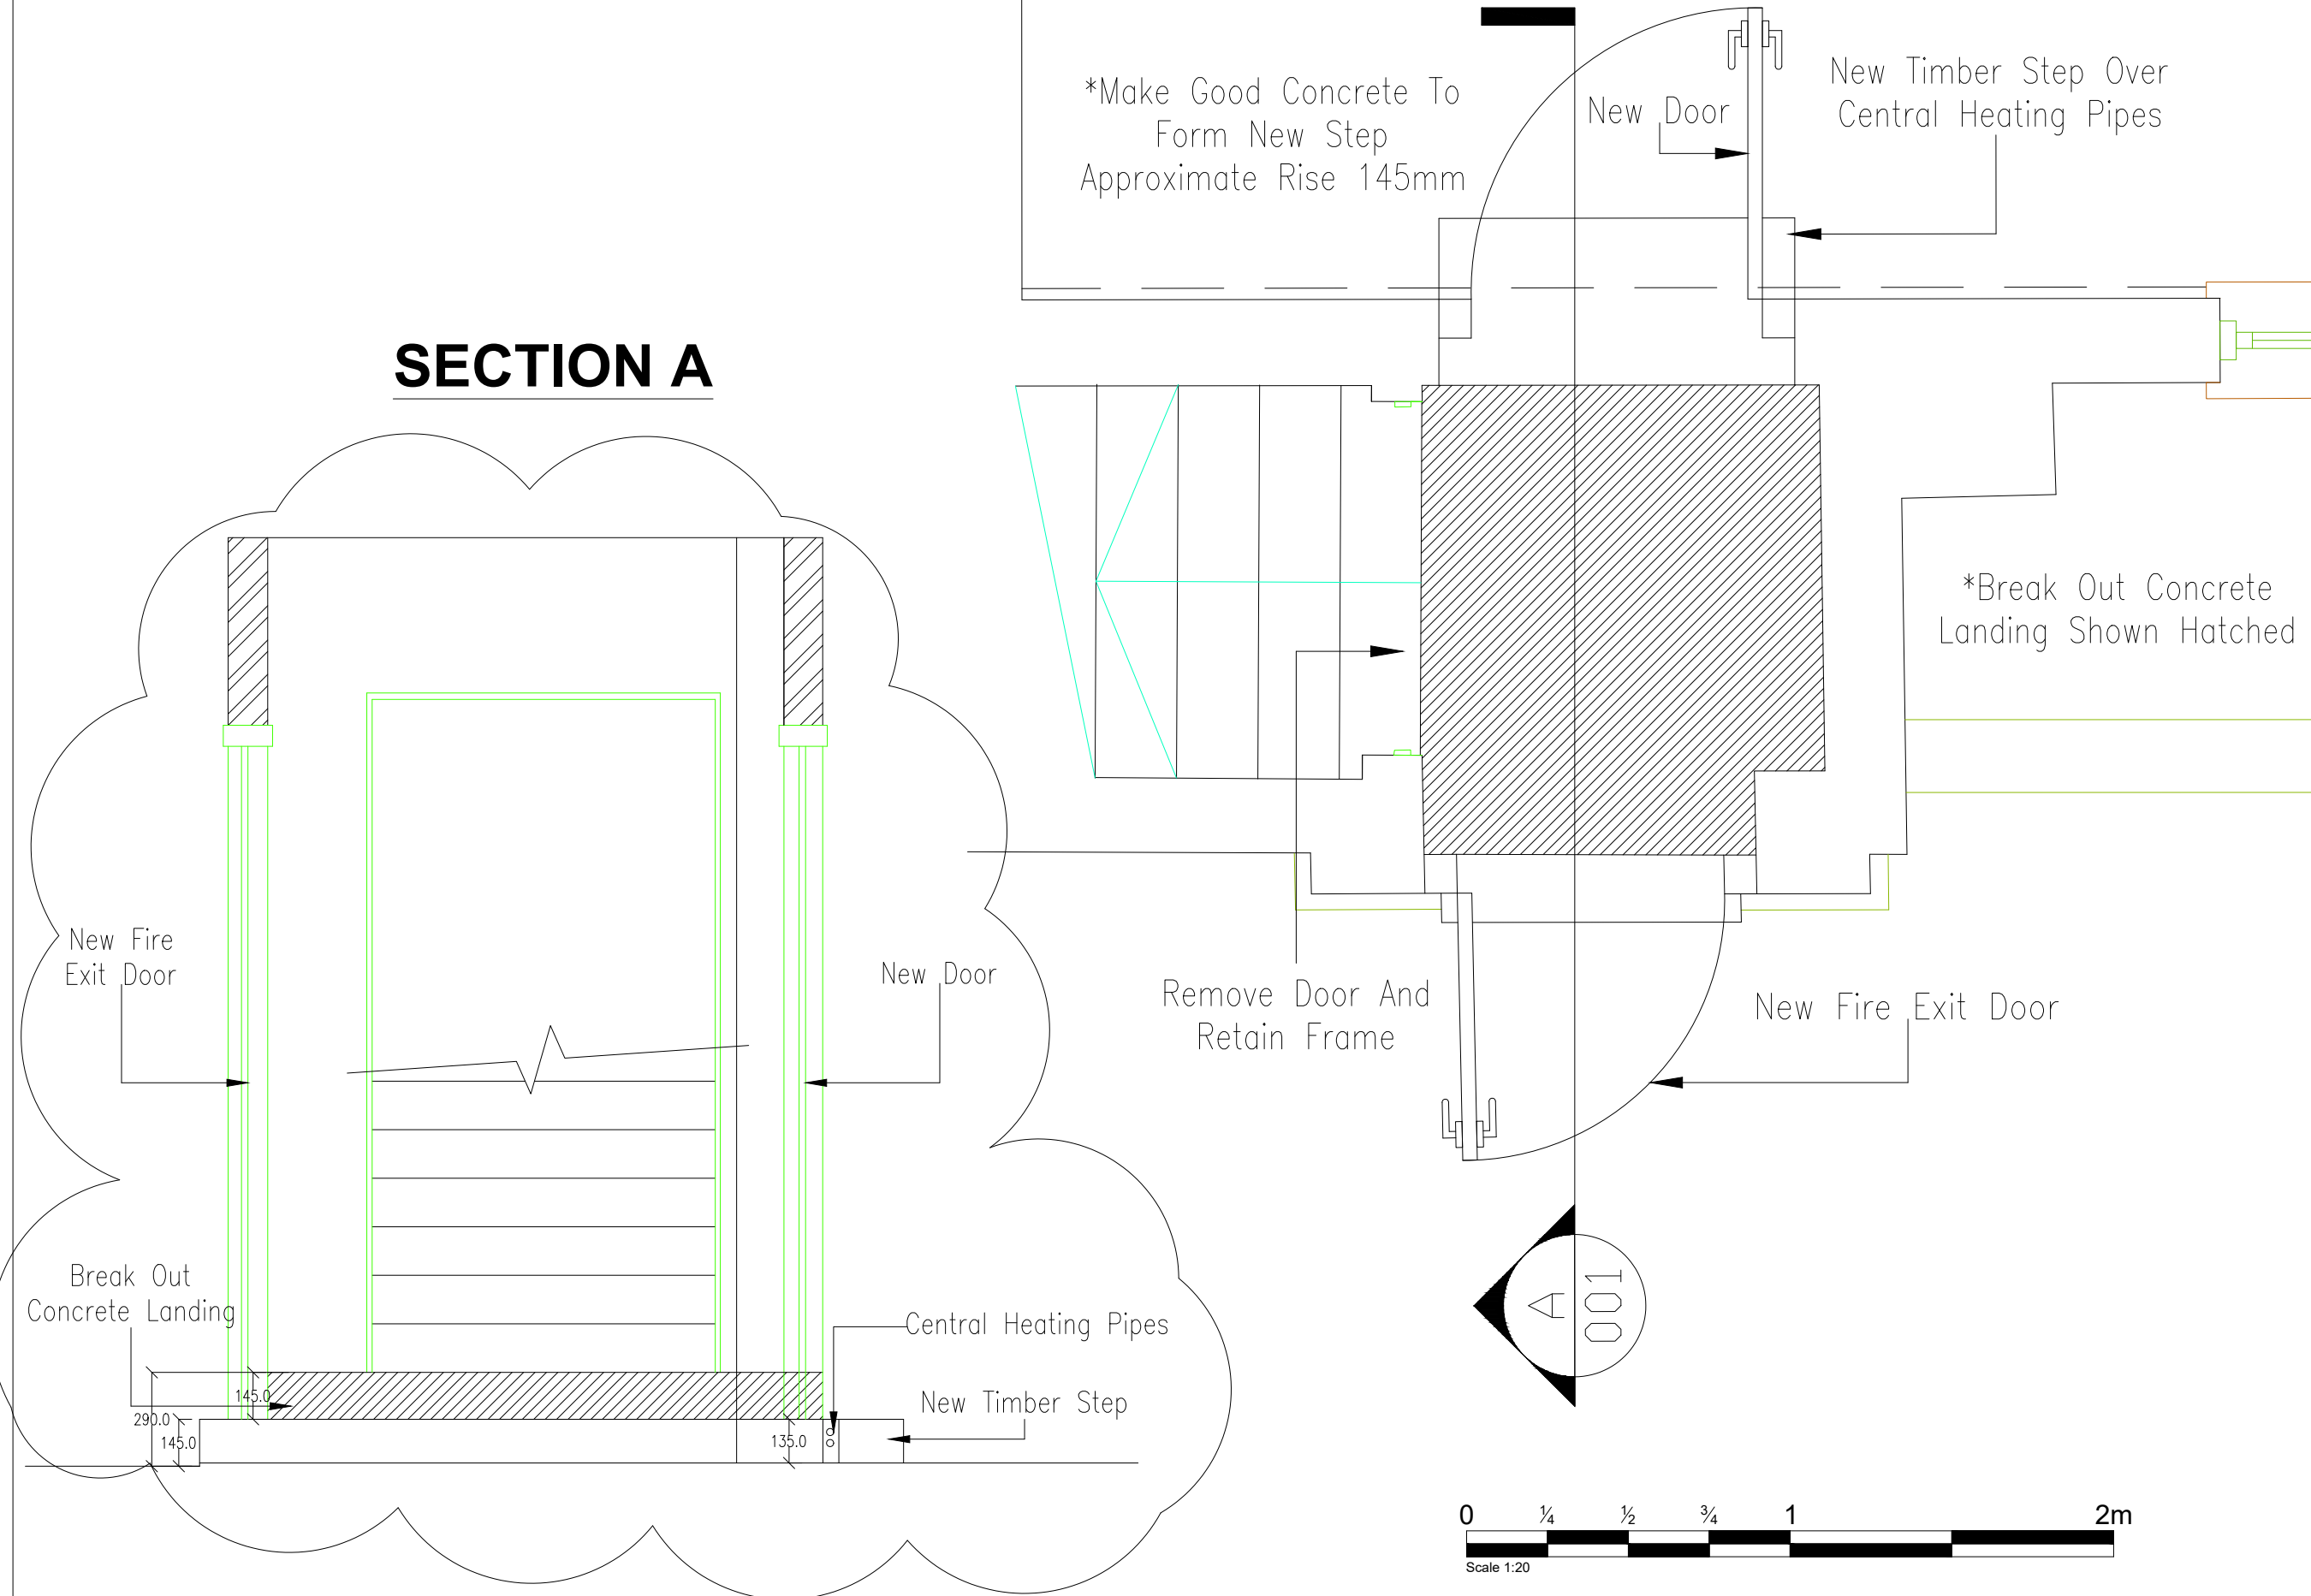

NOTES

- 1) ALL DIMENSIONS TO BE CHECKED ON SITE
- 2) ALL SCALED DIMENSIONS TAKEN FROM THIS DRAWING SHOULD BE CONFIRMED BY JOHNSON GILLIES LTD
- 3) JOHNSON GILLIES LTD SHALL BE INFORMED IN WRITING OF ANY DISCREPANCIES.
- 4) ALL DIMENSIONS ARE IN MILLIMETERS ONLY.

REVISIONS

No.	Date	Amendments	Initial
-----	------	------------	---------

THIS DRAWING IS FOR THE FOLLOWING PURPOSE ONLY:
PRELIMINARY ☐ TENDER ☐ CONSTRUCTION ☐
SKETCH ☐ MEASURED SURVEY ☐ CONTRACT ☐

TITLE

Ground Floor
Alterations to Offices

CLIENT

Leigh-on-Sea Town Council

PROJECT NAME

Leigh Community Centre



Irongate House
30 Dukes Place
London
EC3A 7LP

Former HMS Essex
135 Ness Road
Shoeburyness
Essex SS3 9ES

T: +44 (0)20 7377 6247 T: +44 (0)1702 293413

E: info@johnsongillies.co.uk
W: www.johnsongillies.co.uk

UNITED KINGDOM
•LONDON•ESSEX•

DRAWN BY	DATE
----------	------

ZM Oct' 18

SCALE	CHECKED
-------	---------

1/20@A3

DRAWING NO.	REV. NO.
-------------	----------

10067/P2/01

A

