
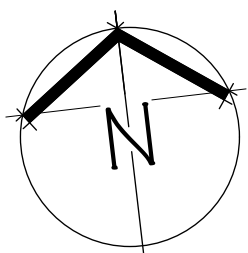


- A**
Perpendicular to roof lines of Market Hall
- B**
Along full length of RIDGE
- C**
Along full length of VALLEY outside of clerestory window
- D**
Along full length of VALLEY outside of clerestory window
- E**
Along full length of VALLEY outside of clerestory window
- F**
Along full length of VALLEY outside of clerestory window
- G**
Along full length of RIDGE
- H**
Along full length of VALLEY outside of clerestory window
- I**
Perpendicular to roof lines of Butchers Row and Market Place shops, through the full length of the entrance stair including internal porch within Market Hall

NOTE:
Drawing originally produced by Deesigns Architectural Services for Bideford Town Council. For reference only, do not scale.

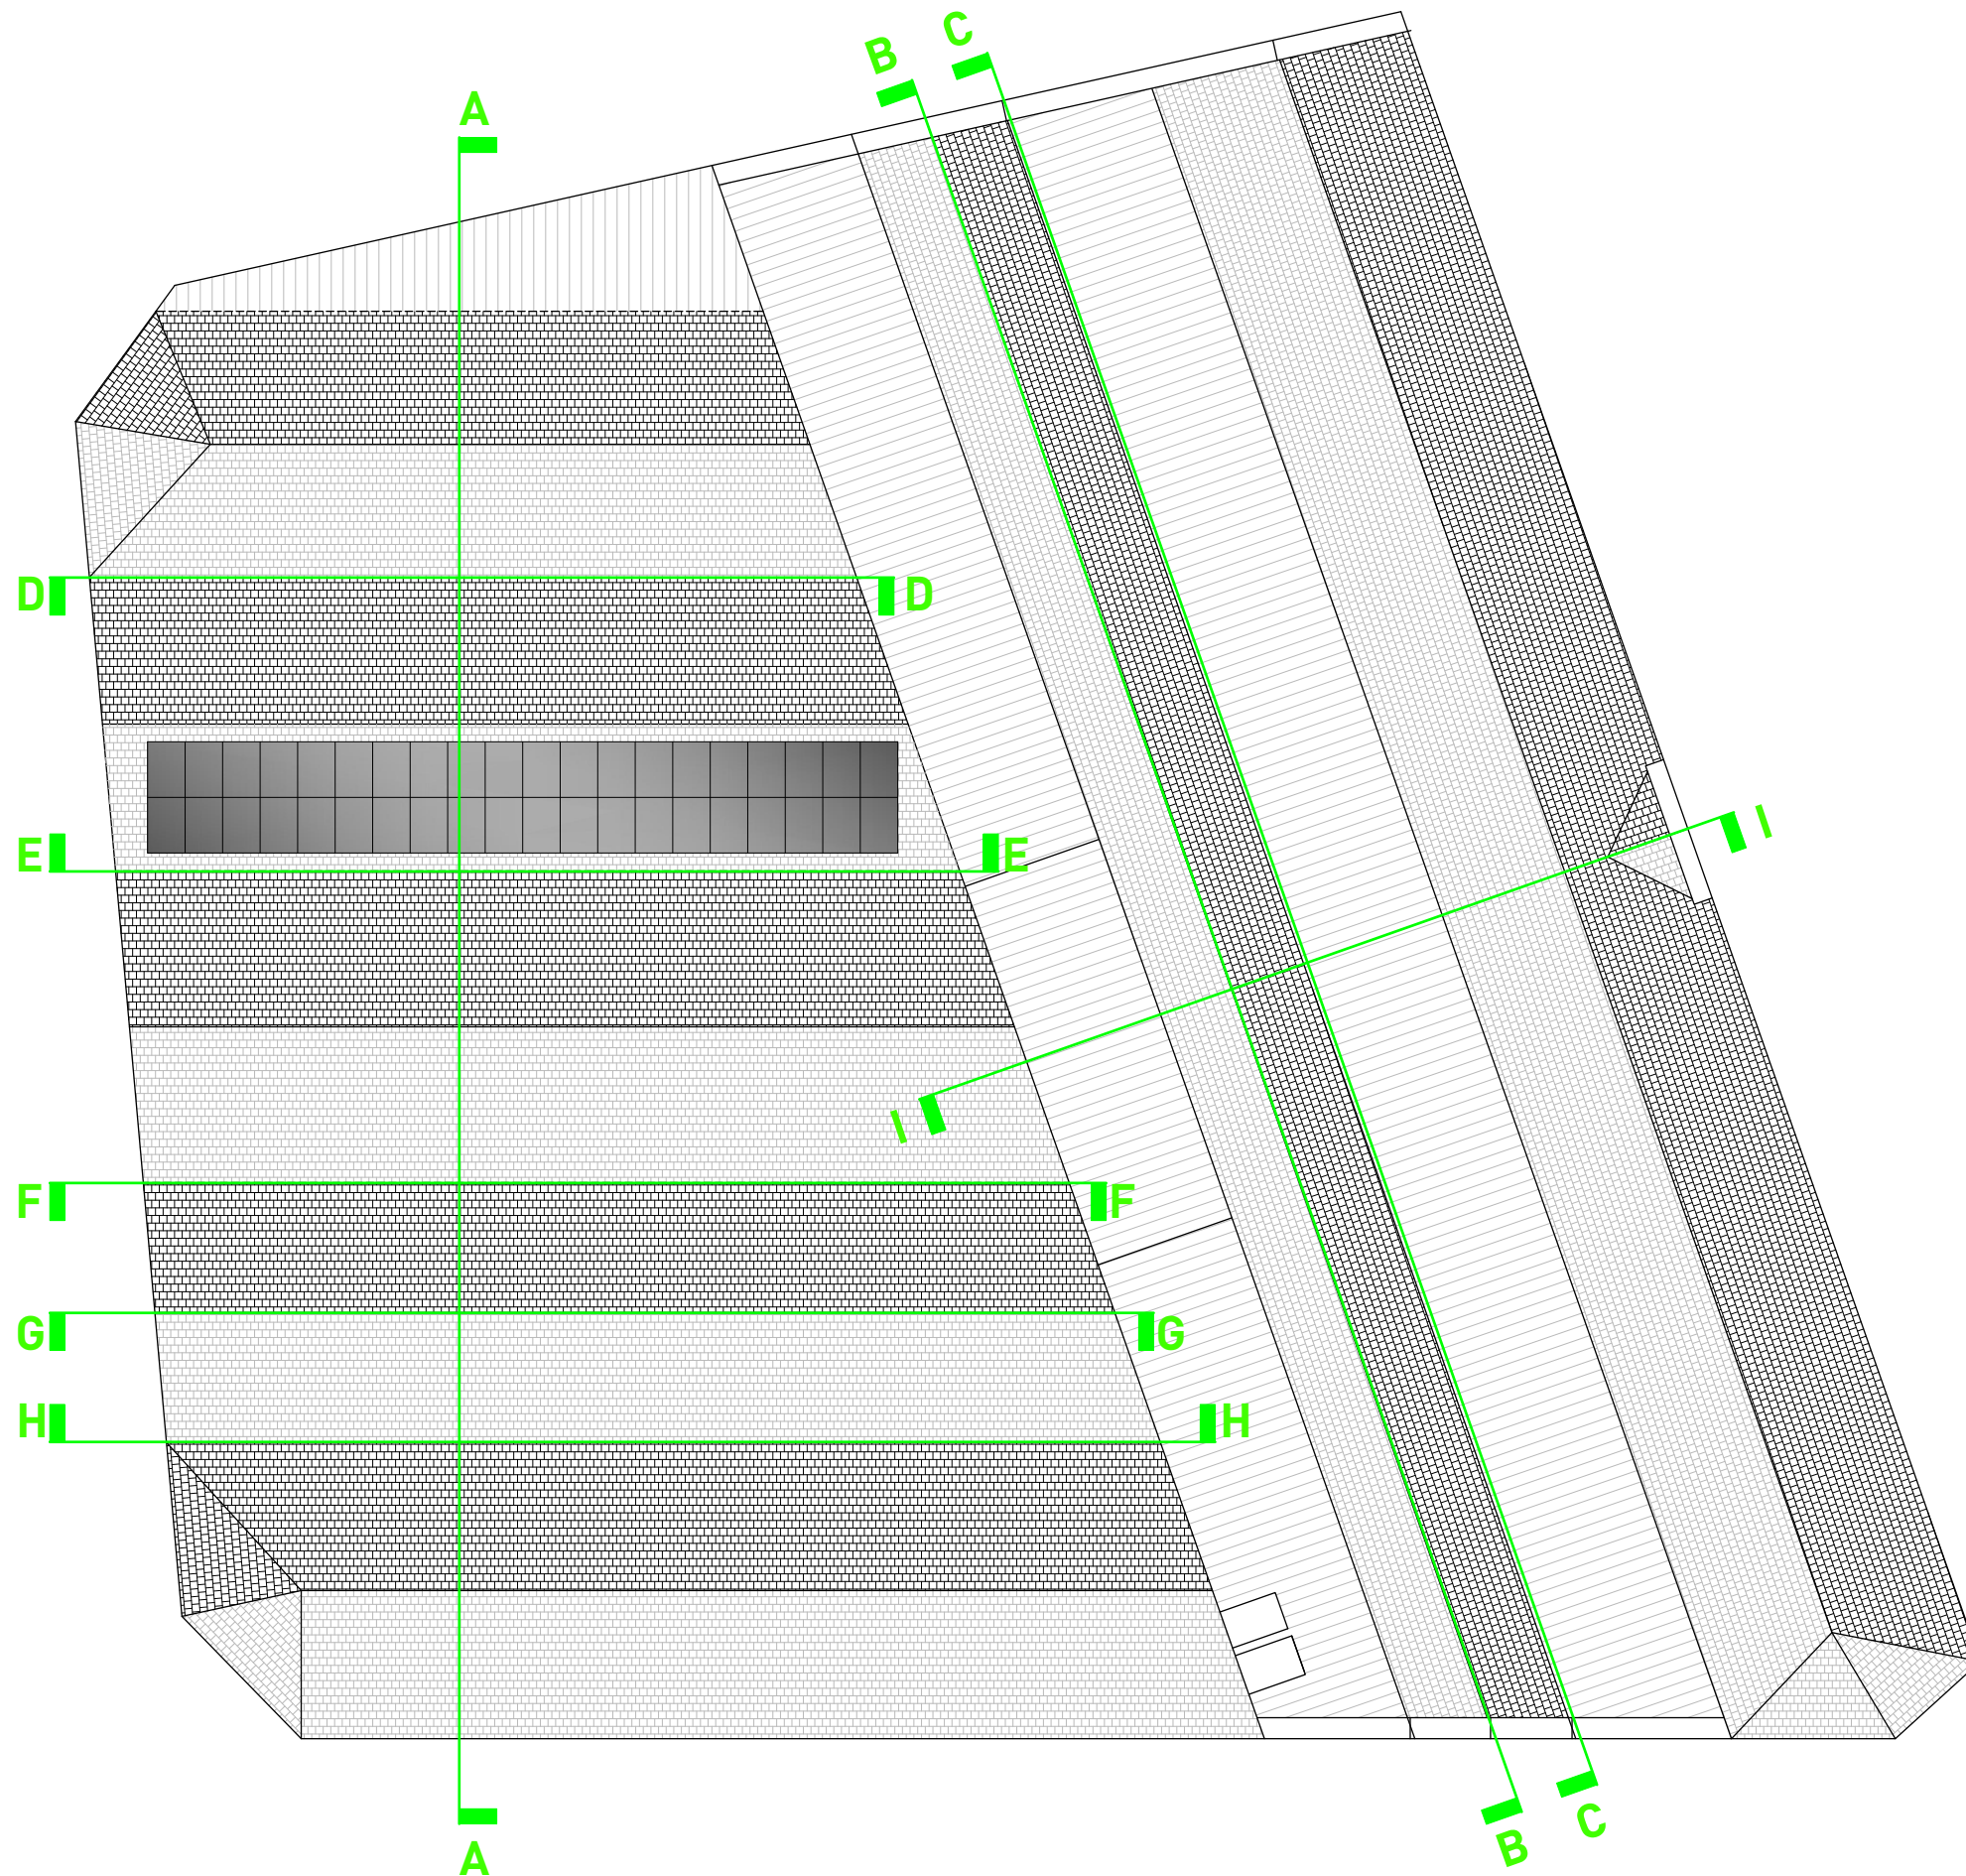

ROOF PLAN SHOWING MEASURED SURVEY SECTION LINE EXTENTS