




TYPICAL VERTICAL SECTION
EXISTING
scale 1:10 @ A1

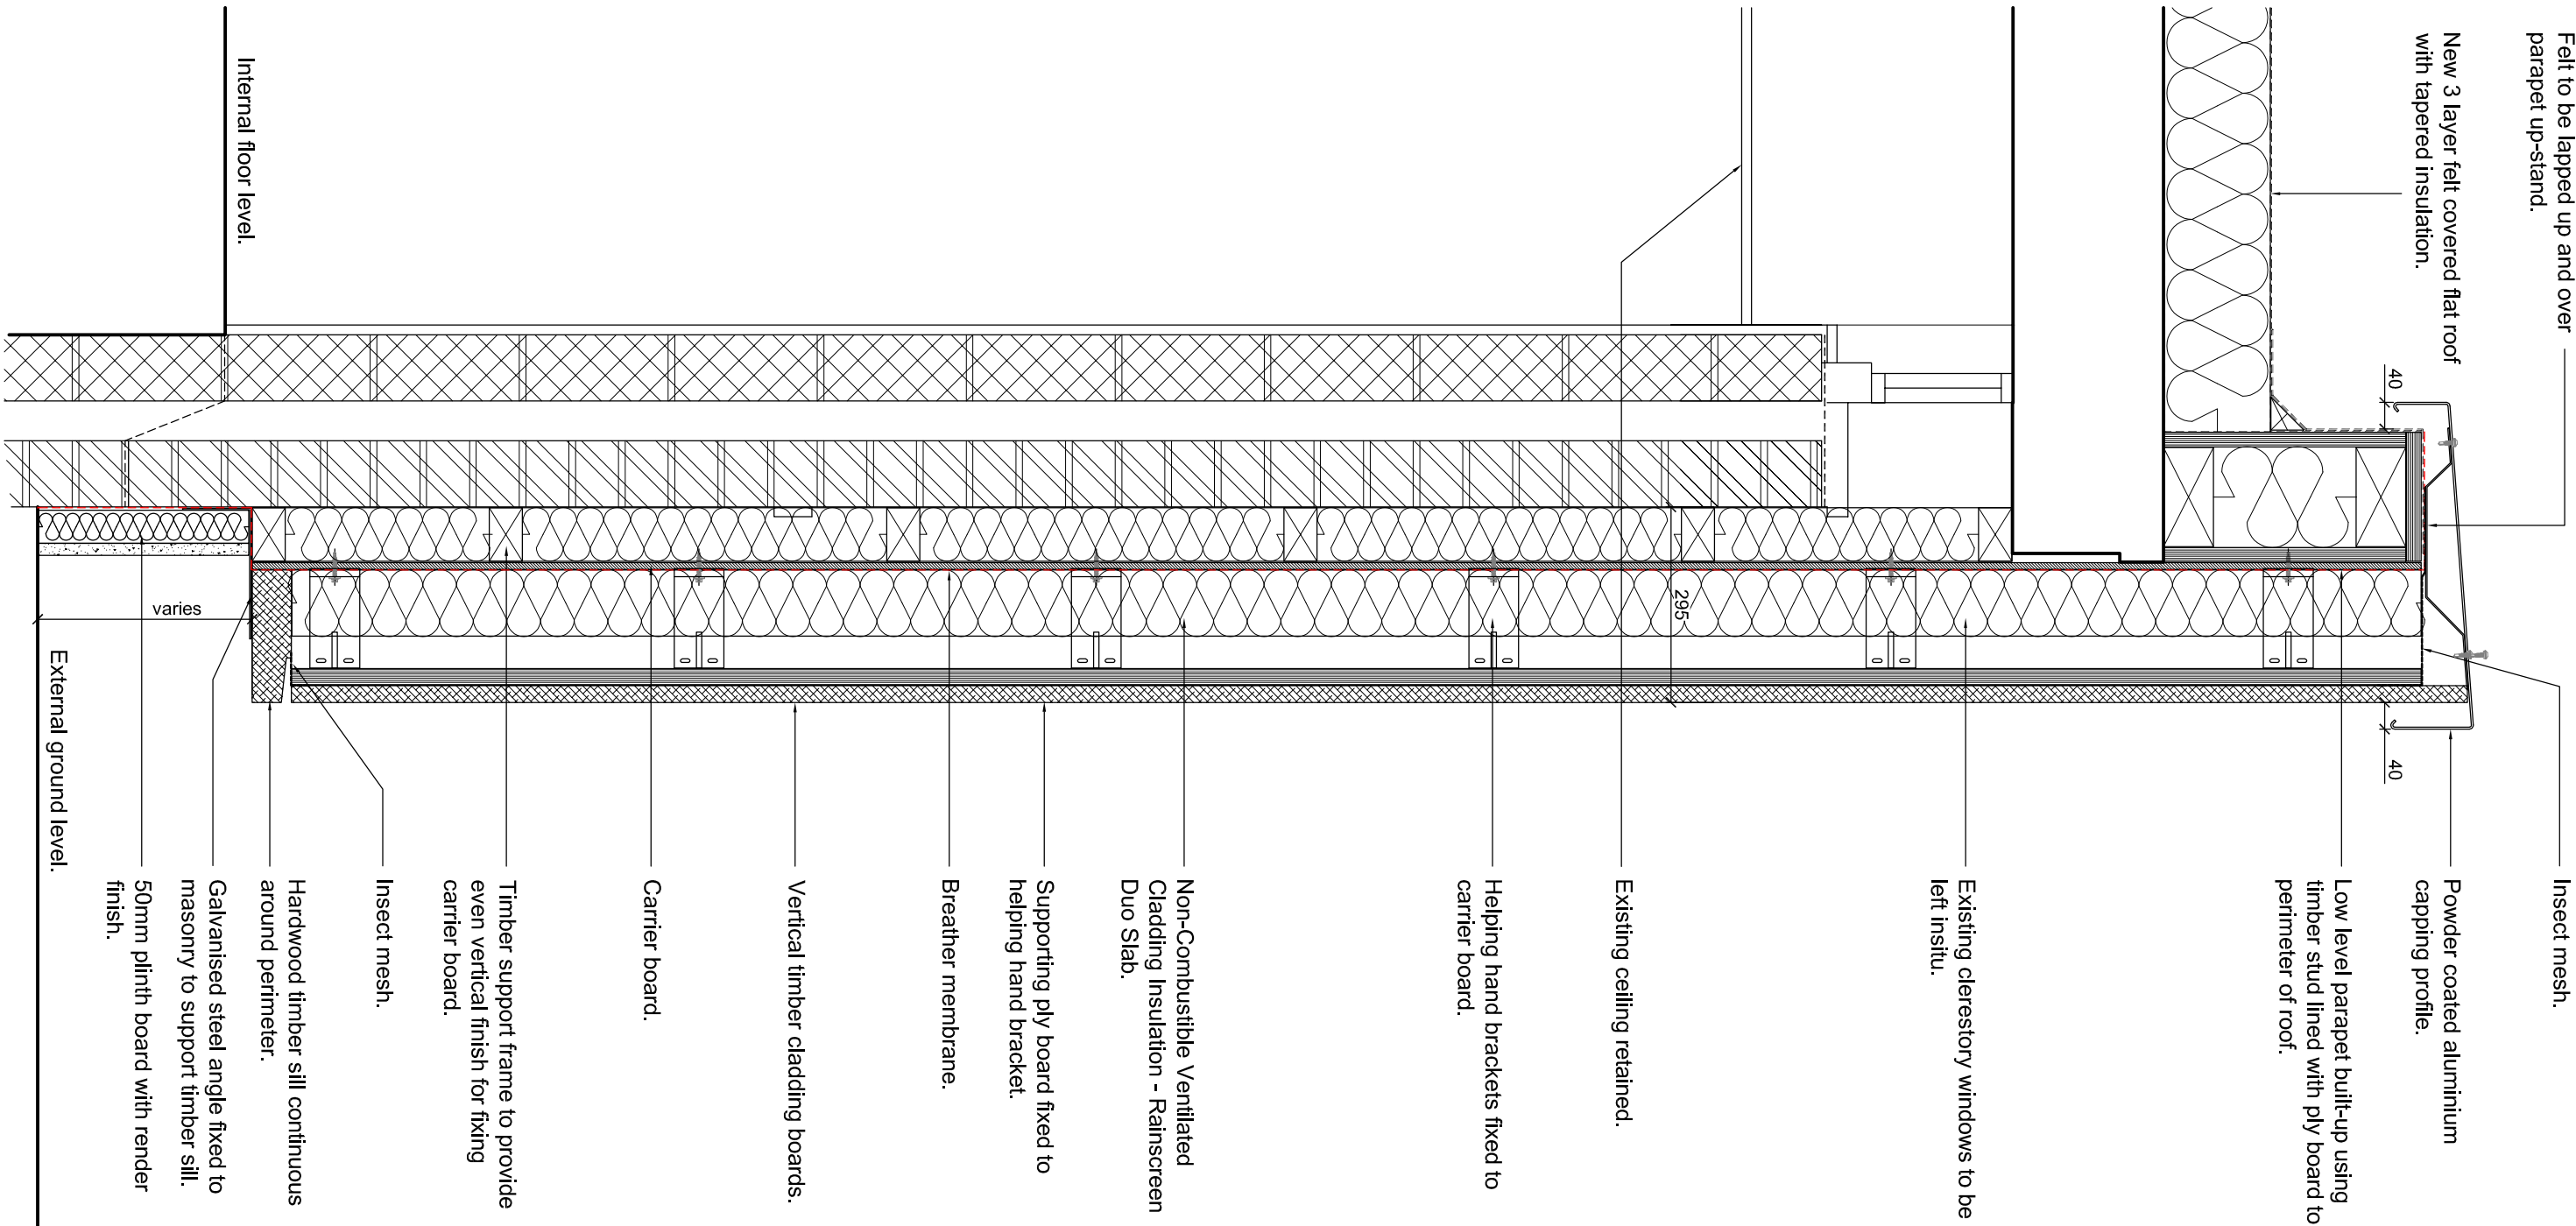

TYPICAL VERTICAL SECTION
PROPOSED TIMBER BOARD OVER CLADDING
scale 1:10 @ A1

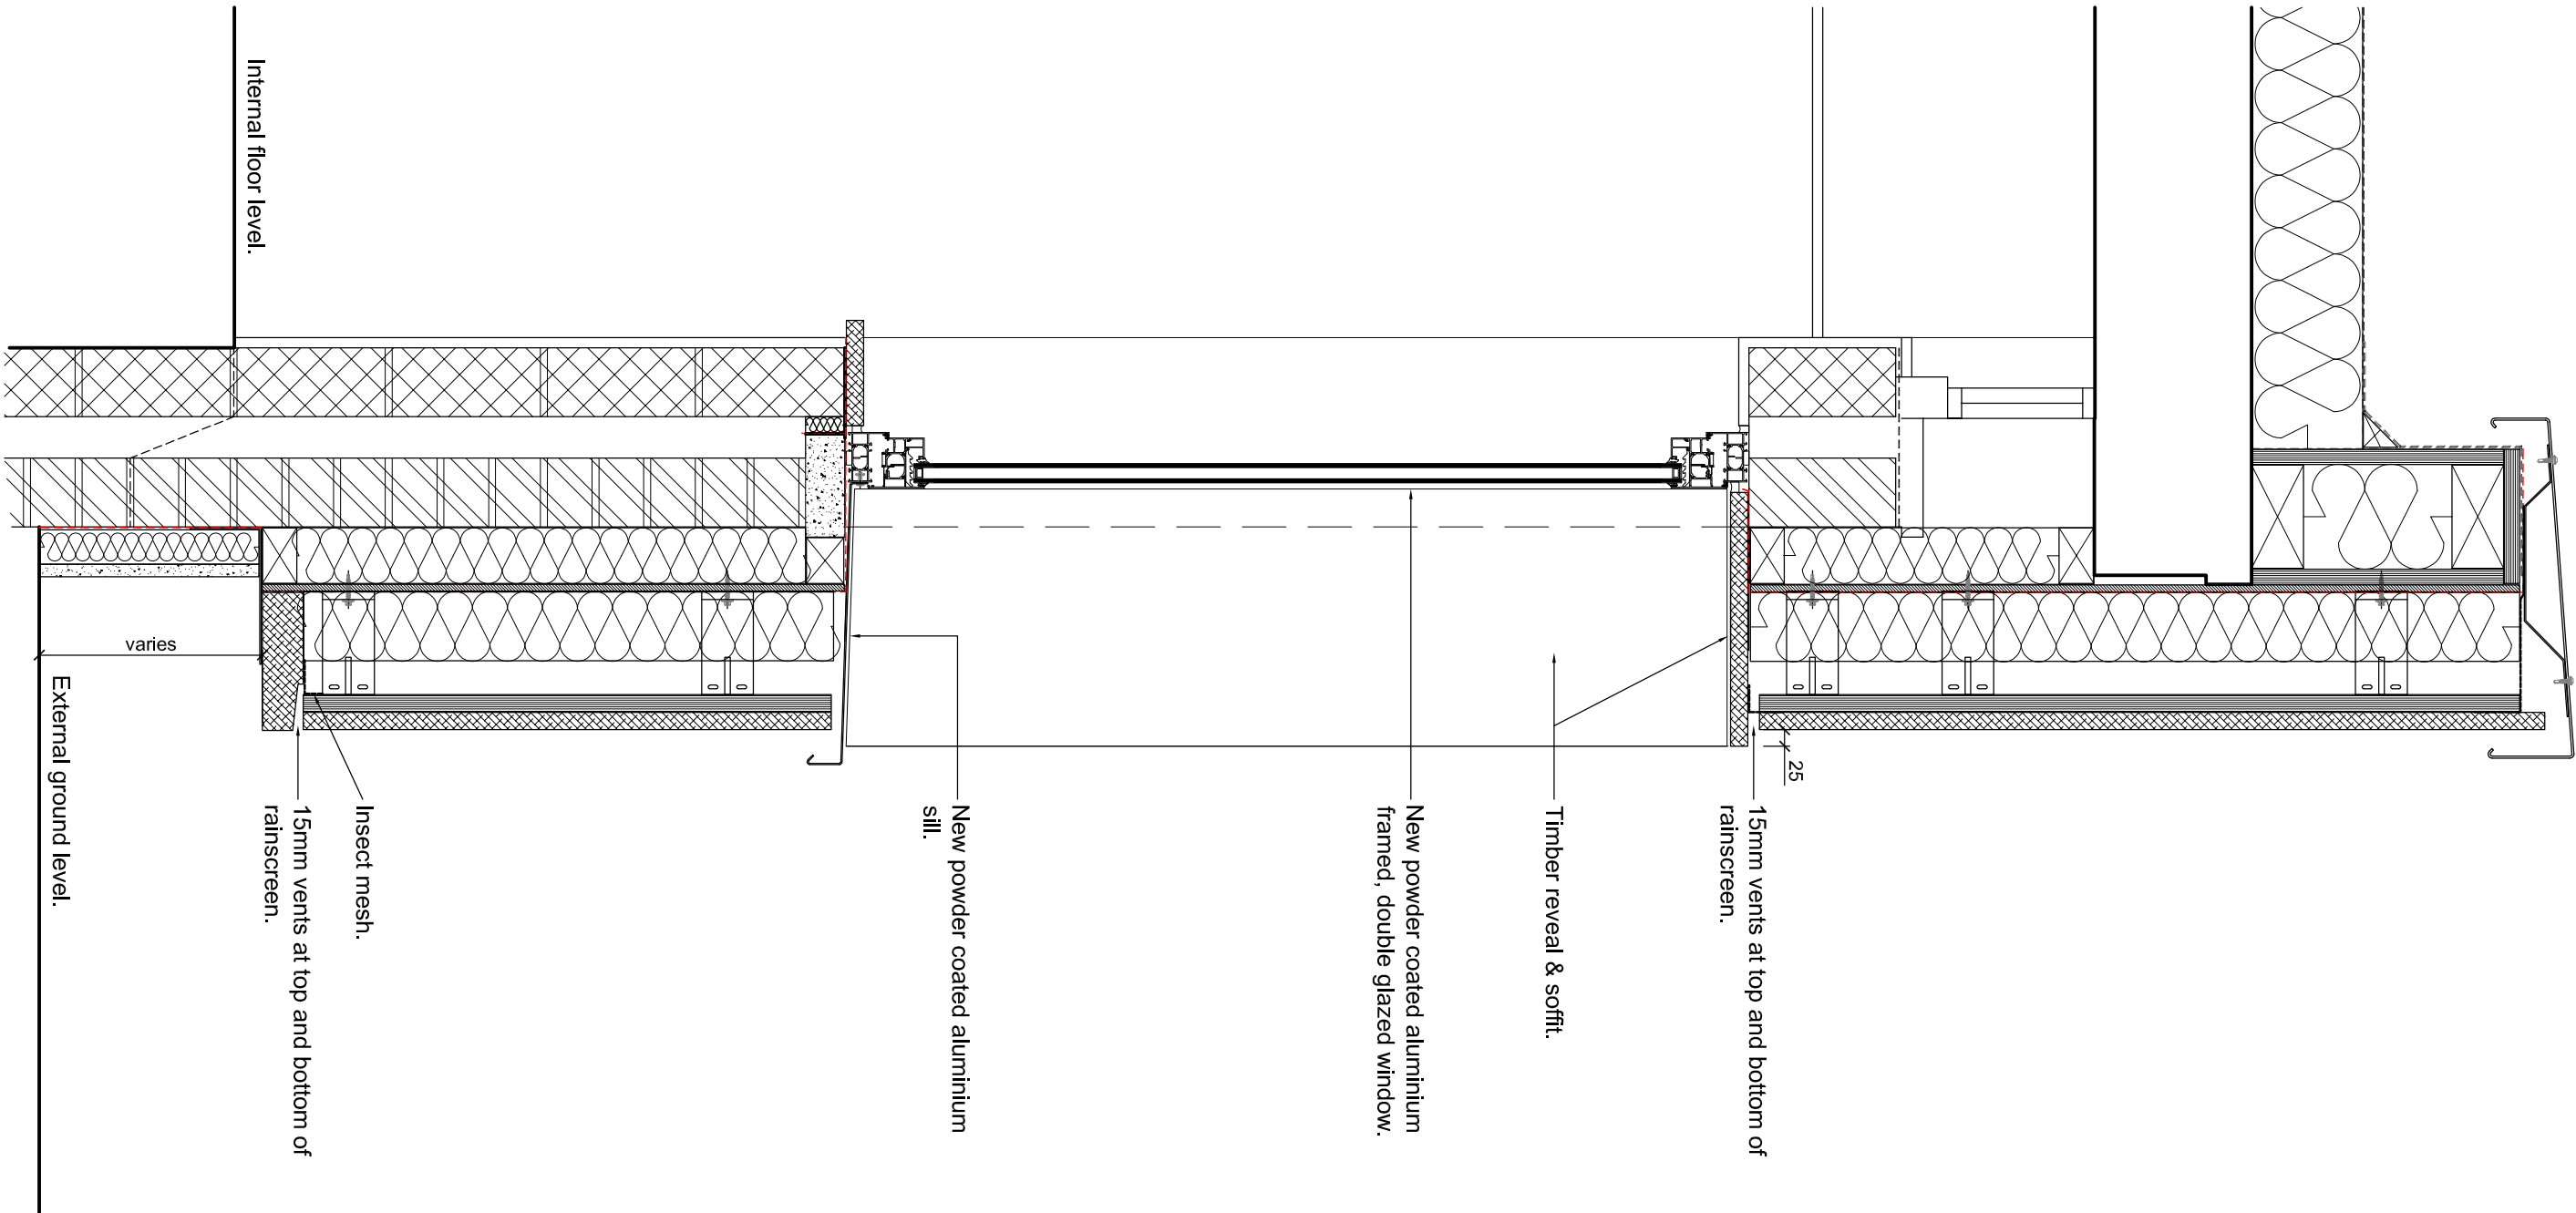

TYPICAL VERTICAL SECTION
PROPOSED WINDOW
scale 1:10 @ A1

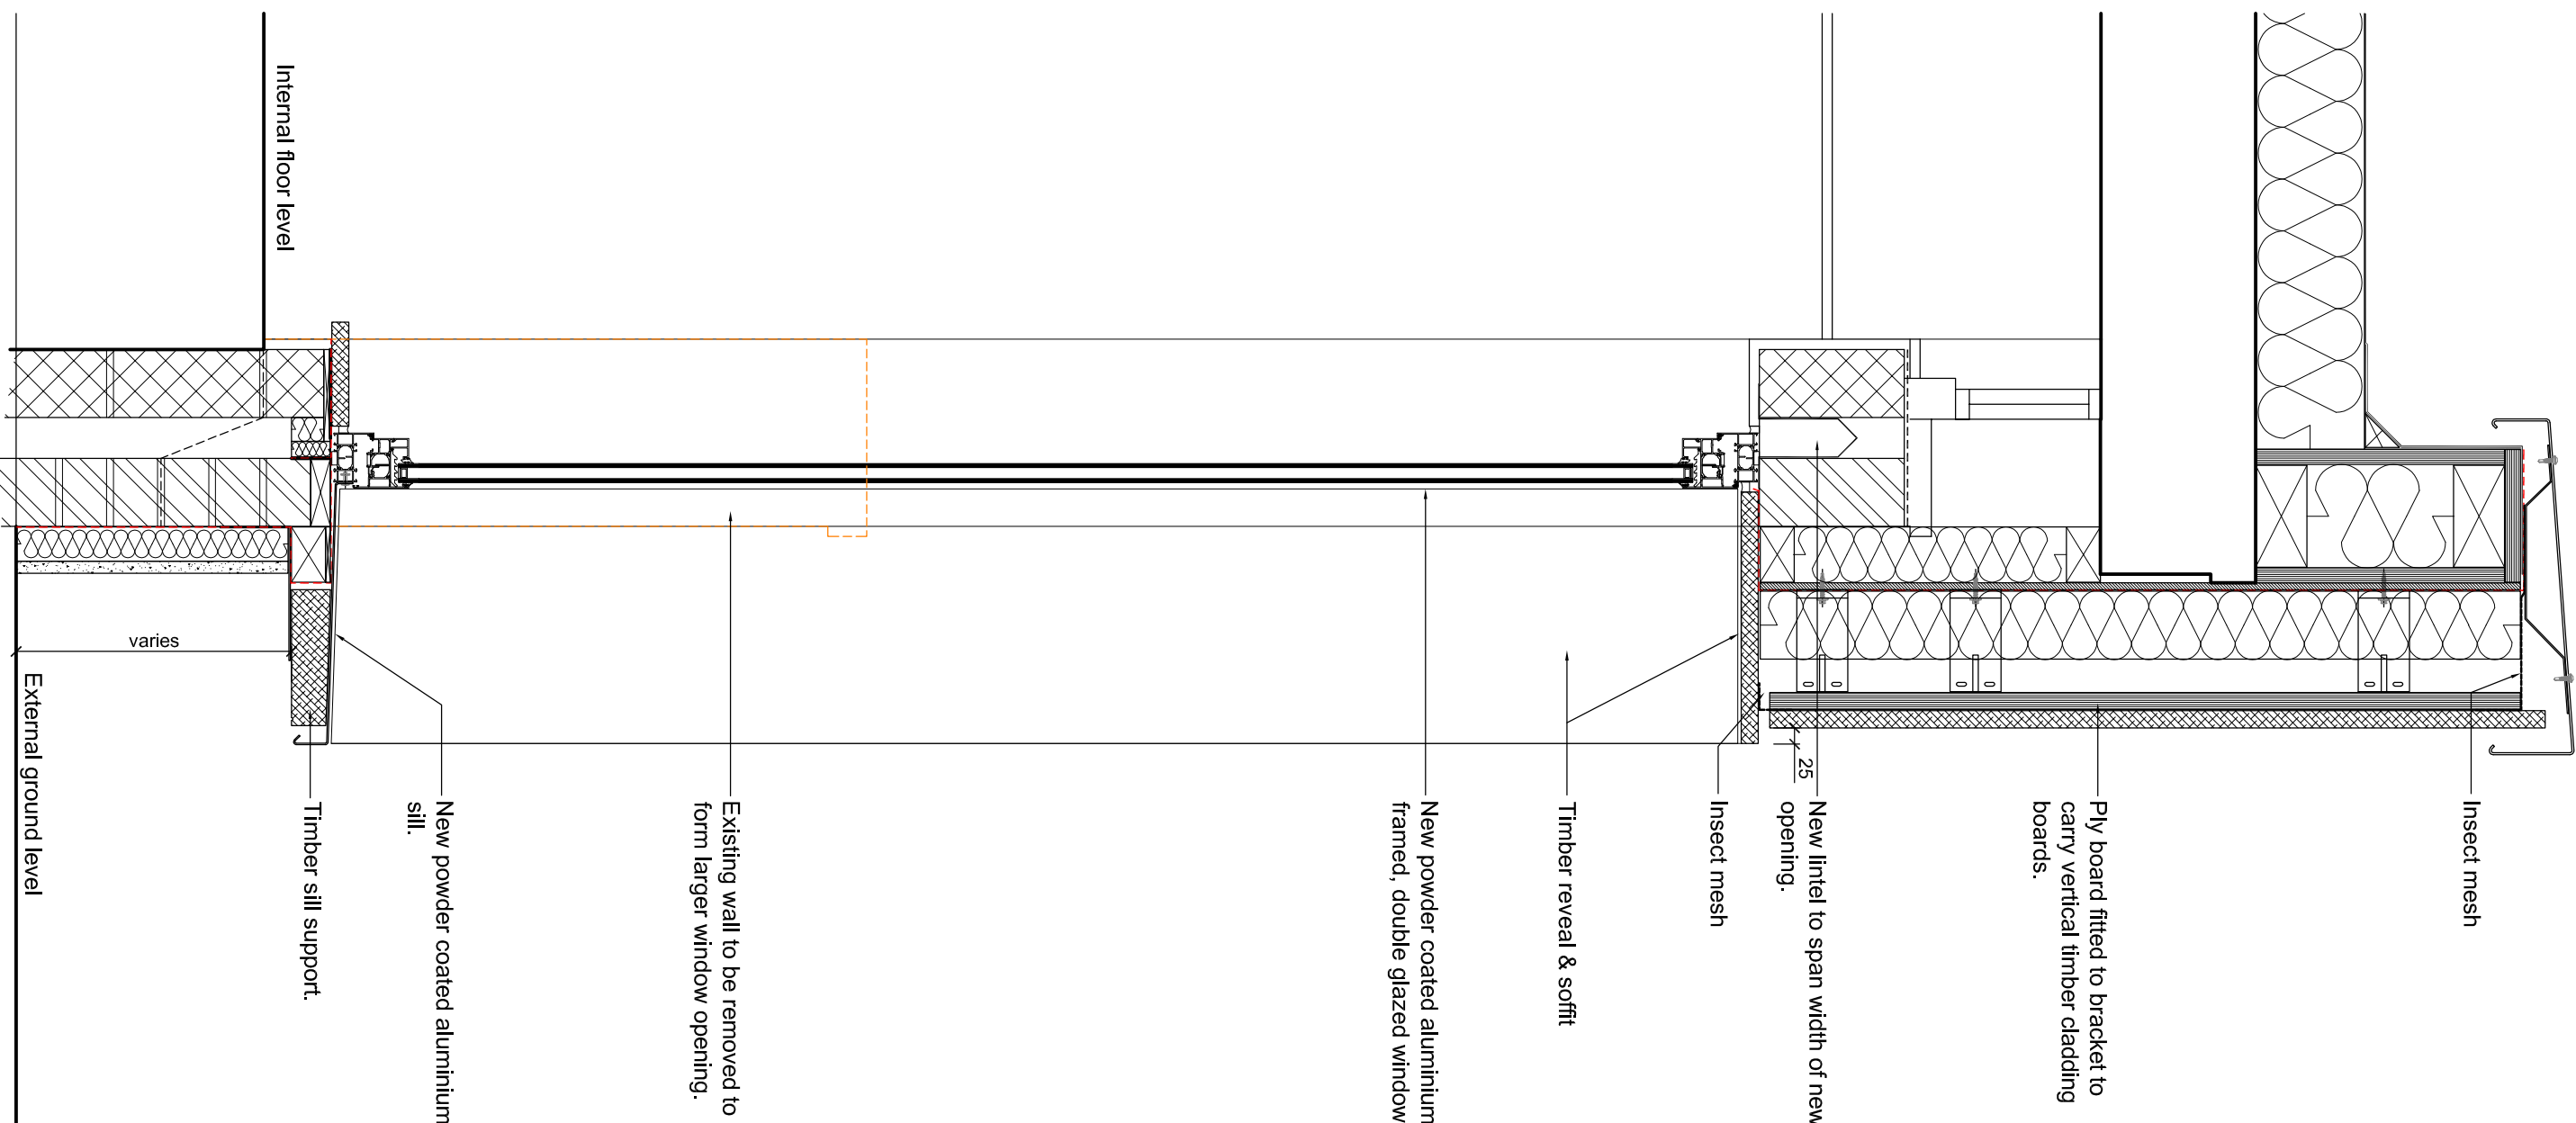

TYPICAL VERTICAL SECTION
PROPOSED FULL HEIGHT WINDOW
scale 1:10 @ A1

T2 14.11.23 SD Pre-Tender Issue
Rev. Date Drawn Description
DEVONSHIRE ARCHITECTS
Donkey Court, Piggin Centre, Brickhill Drive, Bedford, MK41 7PZ
d@devonshirearchitects.co.uk
T: 01234 207697

SHUTTLEWORTH CAMPUS
SALIX PROJECT

COMMON ROOM
DETAILED SECTIONS

Drawing Ref. No.:
1:10 @ A1
NOV 23
RG
TENDER

2211-DA-DET-DR-A-511-T2

COPYRIGHT IN THIS DRAWING IS RESERVED IN DEVONSHIRE ARCHITECTS LIMITED AND MUST NOT BE REPRODUCED WITHOUT PRIOR APPROVAL OF DEVONSHIRE ARCHITECTS
DO NOT SCALE FROM THIS DRAWING - SCALING FOR PLANNING PURPOSES IS ALLOWED
ALL DIMENSIONS MUST BE CHECKED ON SITE
ALL SETTINGS MUST BE CHECKED ON SITE
THIS DRAWING MUST NOT BE USED FOR CONSTRUCTION UNLESS ISSUED FOR CONSTRUCTION
IF THERE IS ANY DOUBT ENQUIRE WITH THE AUTHOR