



site logistics plan as proposed 1 : 200

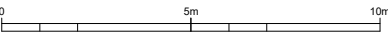

revision	date
*	*

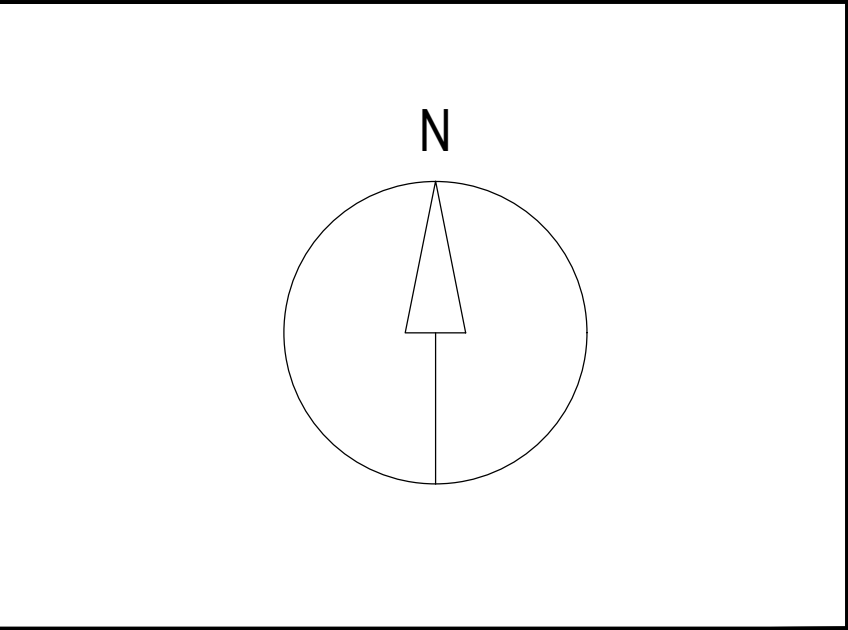

Status	
<input type="checkbox"/>	Preliminary
<input type="checkbox"/>	Planning
<input checked="" type="checkbox"/>	Tender
<input type="checkbox"/>	Construction

client WARE TOWN COUNCIL	
property WARE PRIORY LIDO, PRIORY STREET WARE, HERTFORDSHIRE SG12 0DE	
project PROPOSED EXTENSION AND REFURBISHMENT	
drawing SITE LOGISTICS PLAN AS PROPOSED	
scale 1:200 @ A1	date 04-10-24
drawn CRD	checked SR
drawing no. WTC_003-15	revision

iCON Building Consultancy

13 Ducketts Wharf
South Street
Bishop's Stortford
Hertfordshire CM23 3AR
Tel: 01279 653386
Web: www.iconbc.co.uk