

## INVITATION TO TENDER (OPEN PROCEDURE)

FOR

Design and Build contractor to refit the Café at Fleet Air Arm Museum


**Annex I - Museum Floor Plan – Showing Warnefords and adjoining Learning Centre.**


The National Museum of the Royal Navy  
HMS Naval Base (PP66)  
Portsmouth  
PO1 3NH

**ISSUE: 001**

## Table of Contents

<b>Annex I</b> .....	<b>1</b>
1.1 Floor Plan - Museum .....	3
1.2 Floor Plan – Hall One .....	4

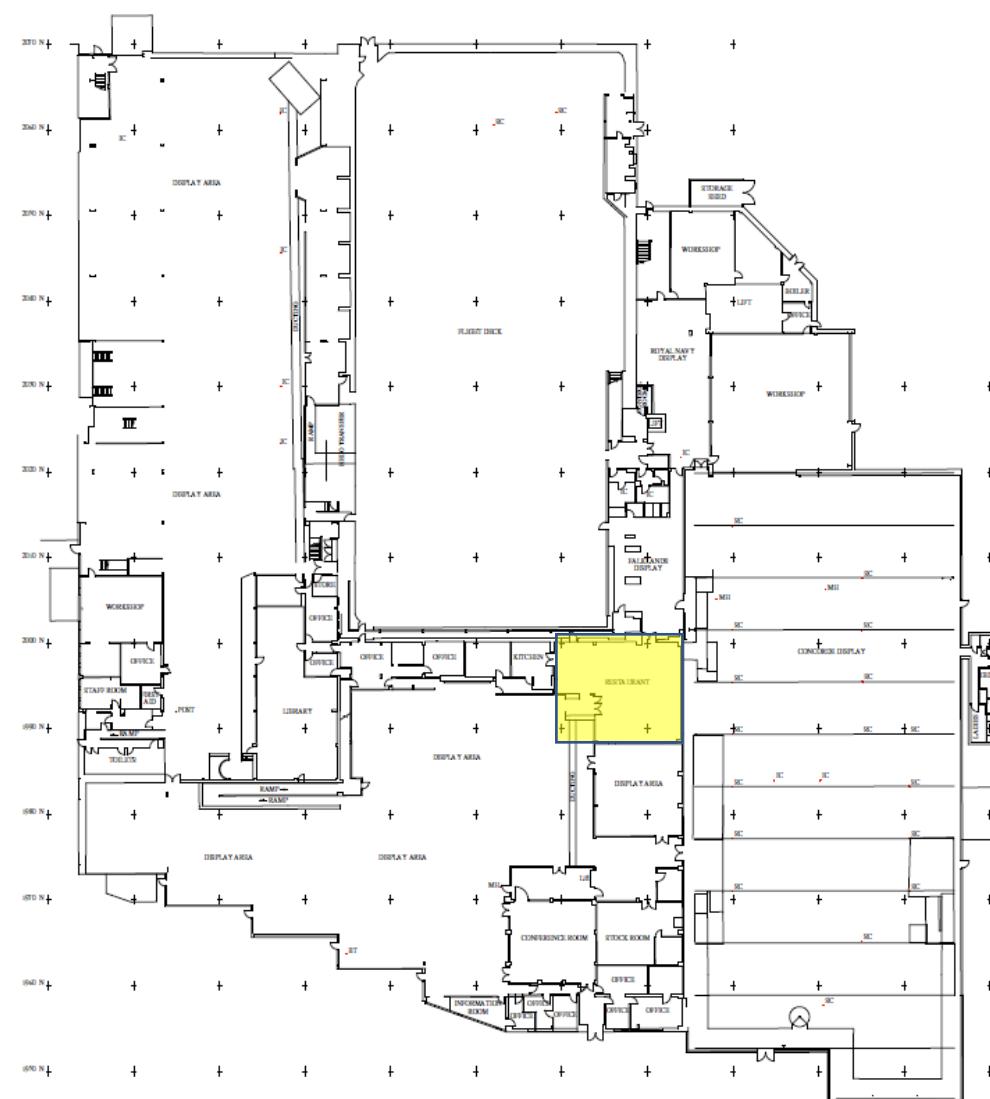

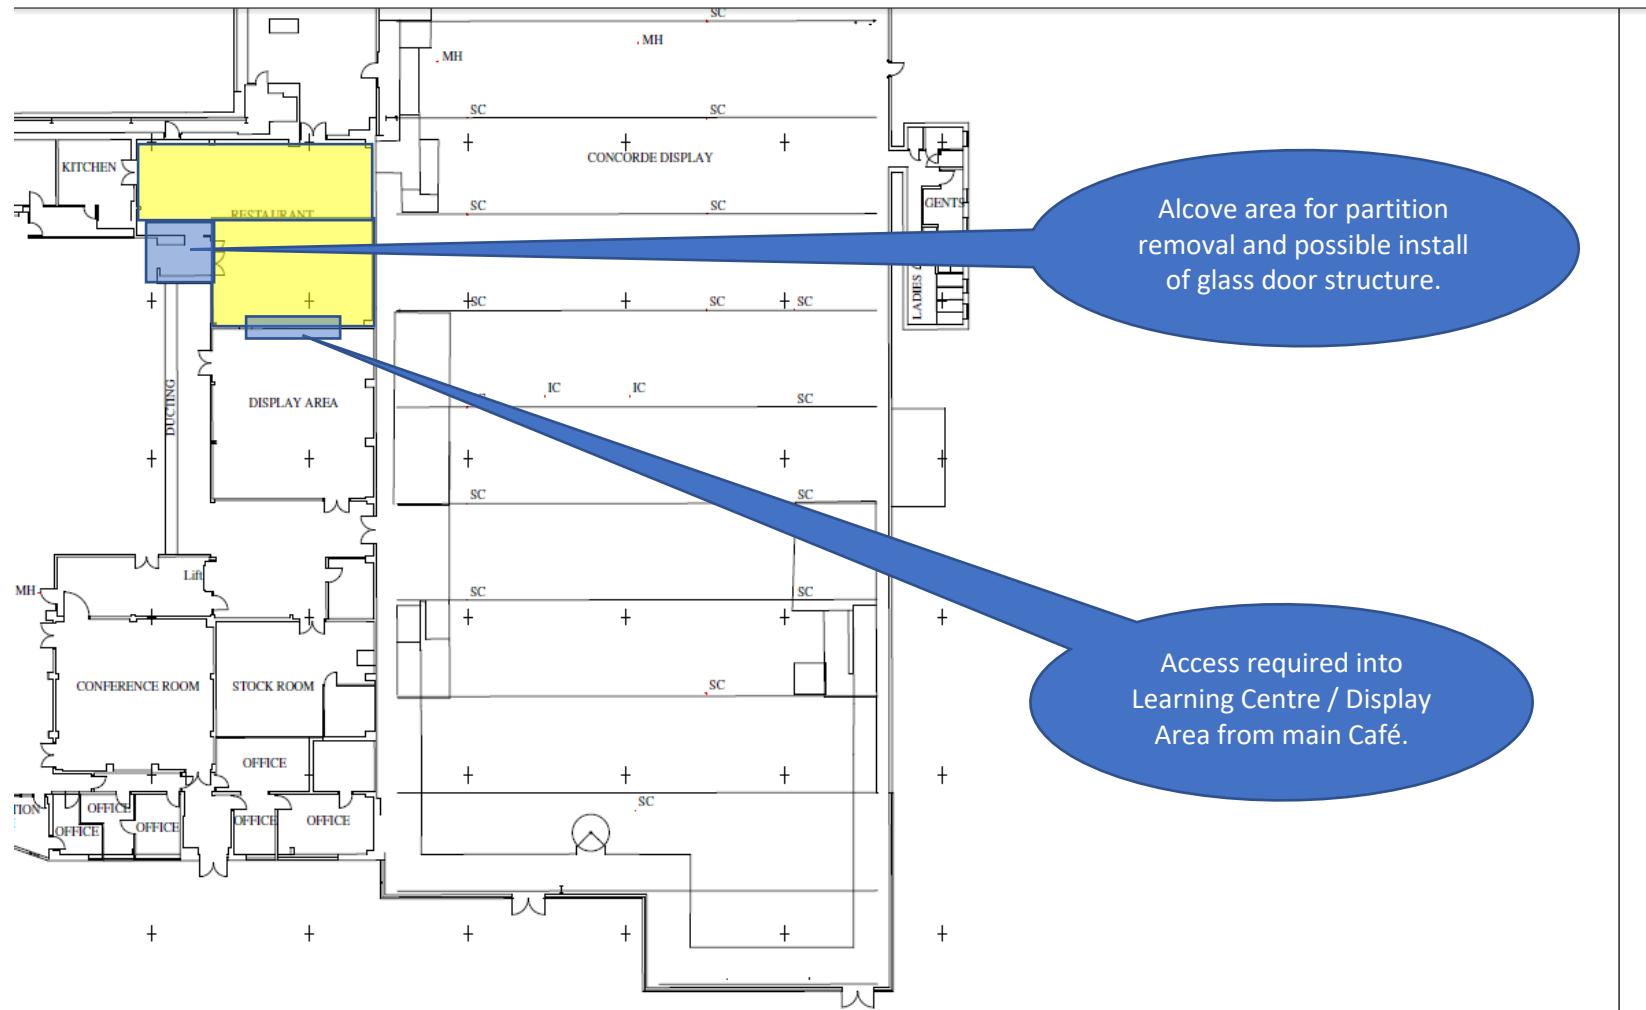

**TIMOTHY A.G. MACBEAN**  
D.Arch.(Hons), Dip.Arch.Cons.R.I.B.A.  
Chartered Architect

'Georgian House'  
Greenhill  
Sherborne  
Dorset, DT9 4EP  
01935 814955

Existing Ground Floor Plan

SCALE:	1:250	DWG NO:
DRAWN:		S/2488/1.0
DATE:	July 2017	