



BLOCK PLAN - 1:500

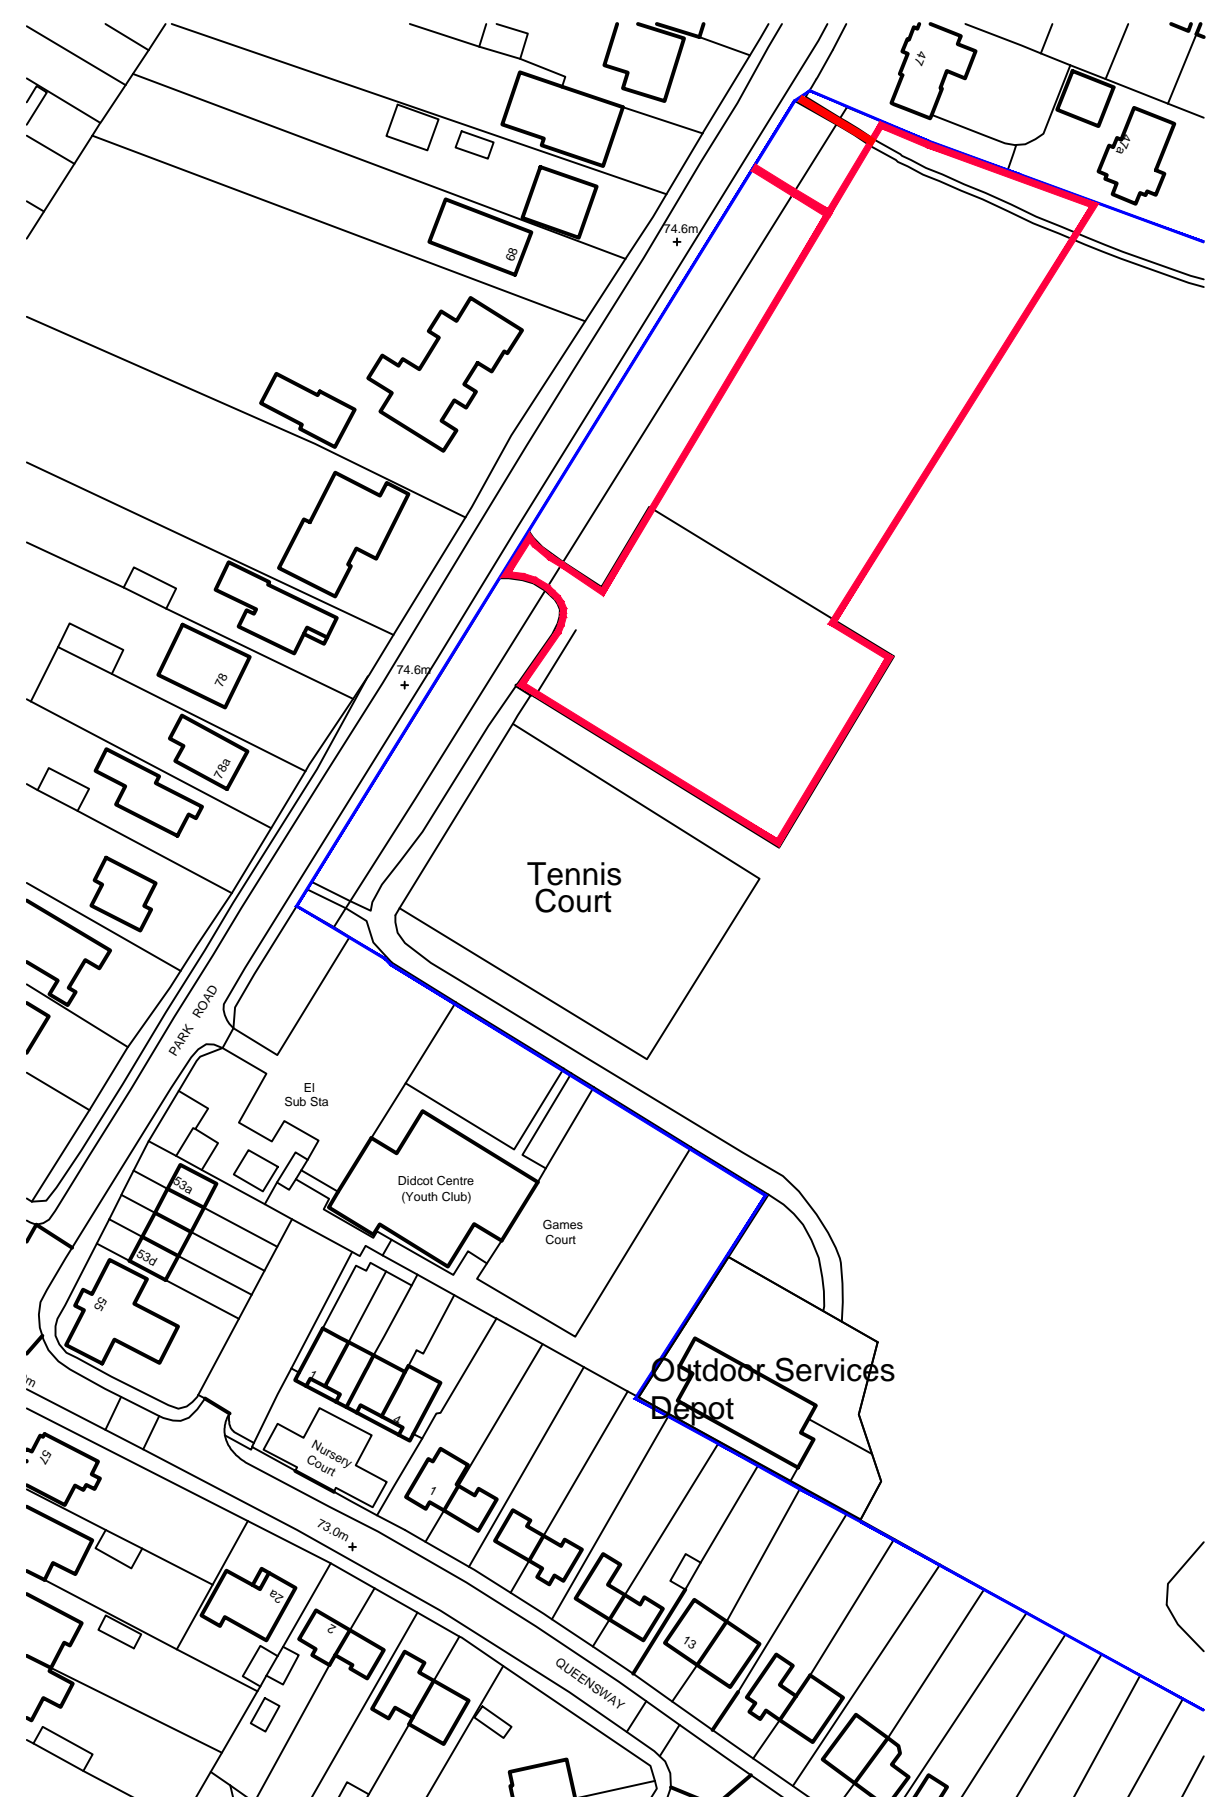

LOCATION PLAN - 1:1250

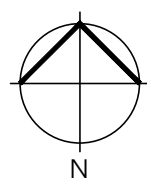

revision	amendments	date
/	-	24-03-21
drawing title	BLOCK AND LOCATION PLAN as shown @ A1	
project title	DIDCOT TOWN COUNCIL EDMONDS PARK CHANGING FACILITIES PARK ROAD, DIDCOT	



Strathfield House
Chilton Road
Upton
Oxon
OX11 9JL
t: 01235 850873
e: admin@rpaarchitects.co.uk
w: www.rpaarchitects.co.uk

project no.	drawing no.	rev.
2186	A-001	/