

SET ELEMENTS LAYOUT

SE - Set Elements

These are generally elements that plug into the Corridor Structure

**SE 1.0** - Intersecting Flat with area for projection.  
4 m H x 4.6 m L approx.  
Timber and steel structure with fabric mesh stretched on over frame.  
Refer to AV code 1.1.

**SE 2.1** - Light Box Display with vinyl graphic applied to acrylic.

**SE 2.2-1** - Plinth built up from floor level to accommodate heavy items on open display. Headstones to be set into plinth.  
Large scale graphic wallpaper as backdrop.

**SE 2.2-2** - Plinth built up from floor level and support from above to accommodate heavy items on open display.  
Cemetery signs to be mounted on to railings - metal/ timber to take significant weight of signs.  
All fixings and mounts to be black finish.

N.B. Also allowance for structure to contain power/ services within corridor structure.

**SE 3.2-1** - Fireplace and Mantelpiece fabricated from ZF MDF and finished in Black lacquer, acrylic panel to contain/ protect objects on display.

**SE 3.2-2** - Intersecting Flat  
4 m H x 4.6 m L approx.  
Timber and steel structure with fabric mesh stretched on over frame.  
Allowance for graphic digital print treatment.

**SE 3.2-3** - Timber plinth with table and chairs fixed in to position, fabricated from ZF MDF and finished in Black lacquer, acrylic hoods to contain/ protect objects on display.  
Ensure security device is suitable for objects on display.

**SE 4.1-1** - Poster and Timber Memorial plaques set in to Corridor wall structure, acrylic panel to front of items for protection.  
Ensure security device is suitable for objects on display.

**SE 4.2-1** - Floor mounted structure to come up from floor and mirror fireplace display on opposite side of Flat, to support Acrylic display frame containing Flag.

**SE 5.1-1** - Timber stepped seating area plugged in to side of Corridor Structure, finish to match exterior face of structure.  
Intergrated Interactive AV 5.1.1

**SE 5.3-1** - Intersecting Flat  
4 m H x 4.0 m L approx.  
Timber and steel structure with fabric mesh stretched on over frame.  
Allowance for graphic digital print treatment.

**SE 6.1-1** - Wall mounted content: Poster & Football shirt.  
Face fixed frame with acrylic front to protect items.  
All finishes to suit in with exterior face of corridor structure.  
Ensure security device is suitable for objects on display.

**SE 6.2-1** - Book display (props),  
Bookcase design plugged in to exterior face of corridor structure.  
All finishes to suit in with exterior face of corridor structure.  
Ensure security device is suitable for objects on display.

**SE 6.2-2** - Bench seat to contain Mains Power to feed Corridor Structure.

**SE 6.2-3** - Wall mounted content: Posters,  
Face fixed frame with acrylic front to protect items.  
All finishes to suit in with exterior face of corridor structure.  
Ensure security device is suitable for objects on display.

**SE 7.0** - Reflection area  
To replicate approach to SE 2.1: back lit area with removable/ adjustable cards in grid format mounted to wall structure.  
Graphic/ Interactive/ Visual display.  
Table allows for containment of services to Projector.  
Allowance to be allocated to this area as project progresses from scheme to detailed design.


LT - Existing Light Track

Please read in conjunction with reference to:  
Drawing Series 3000 & 3510 Elevations and Sections & 4000 series for further detail.

Finishes Schedule

Lighting Shedule

Audio Visual Schedule.

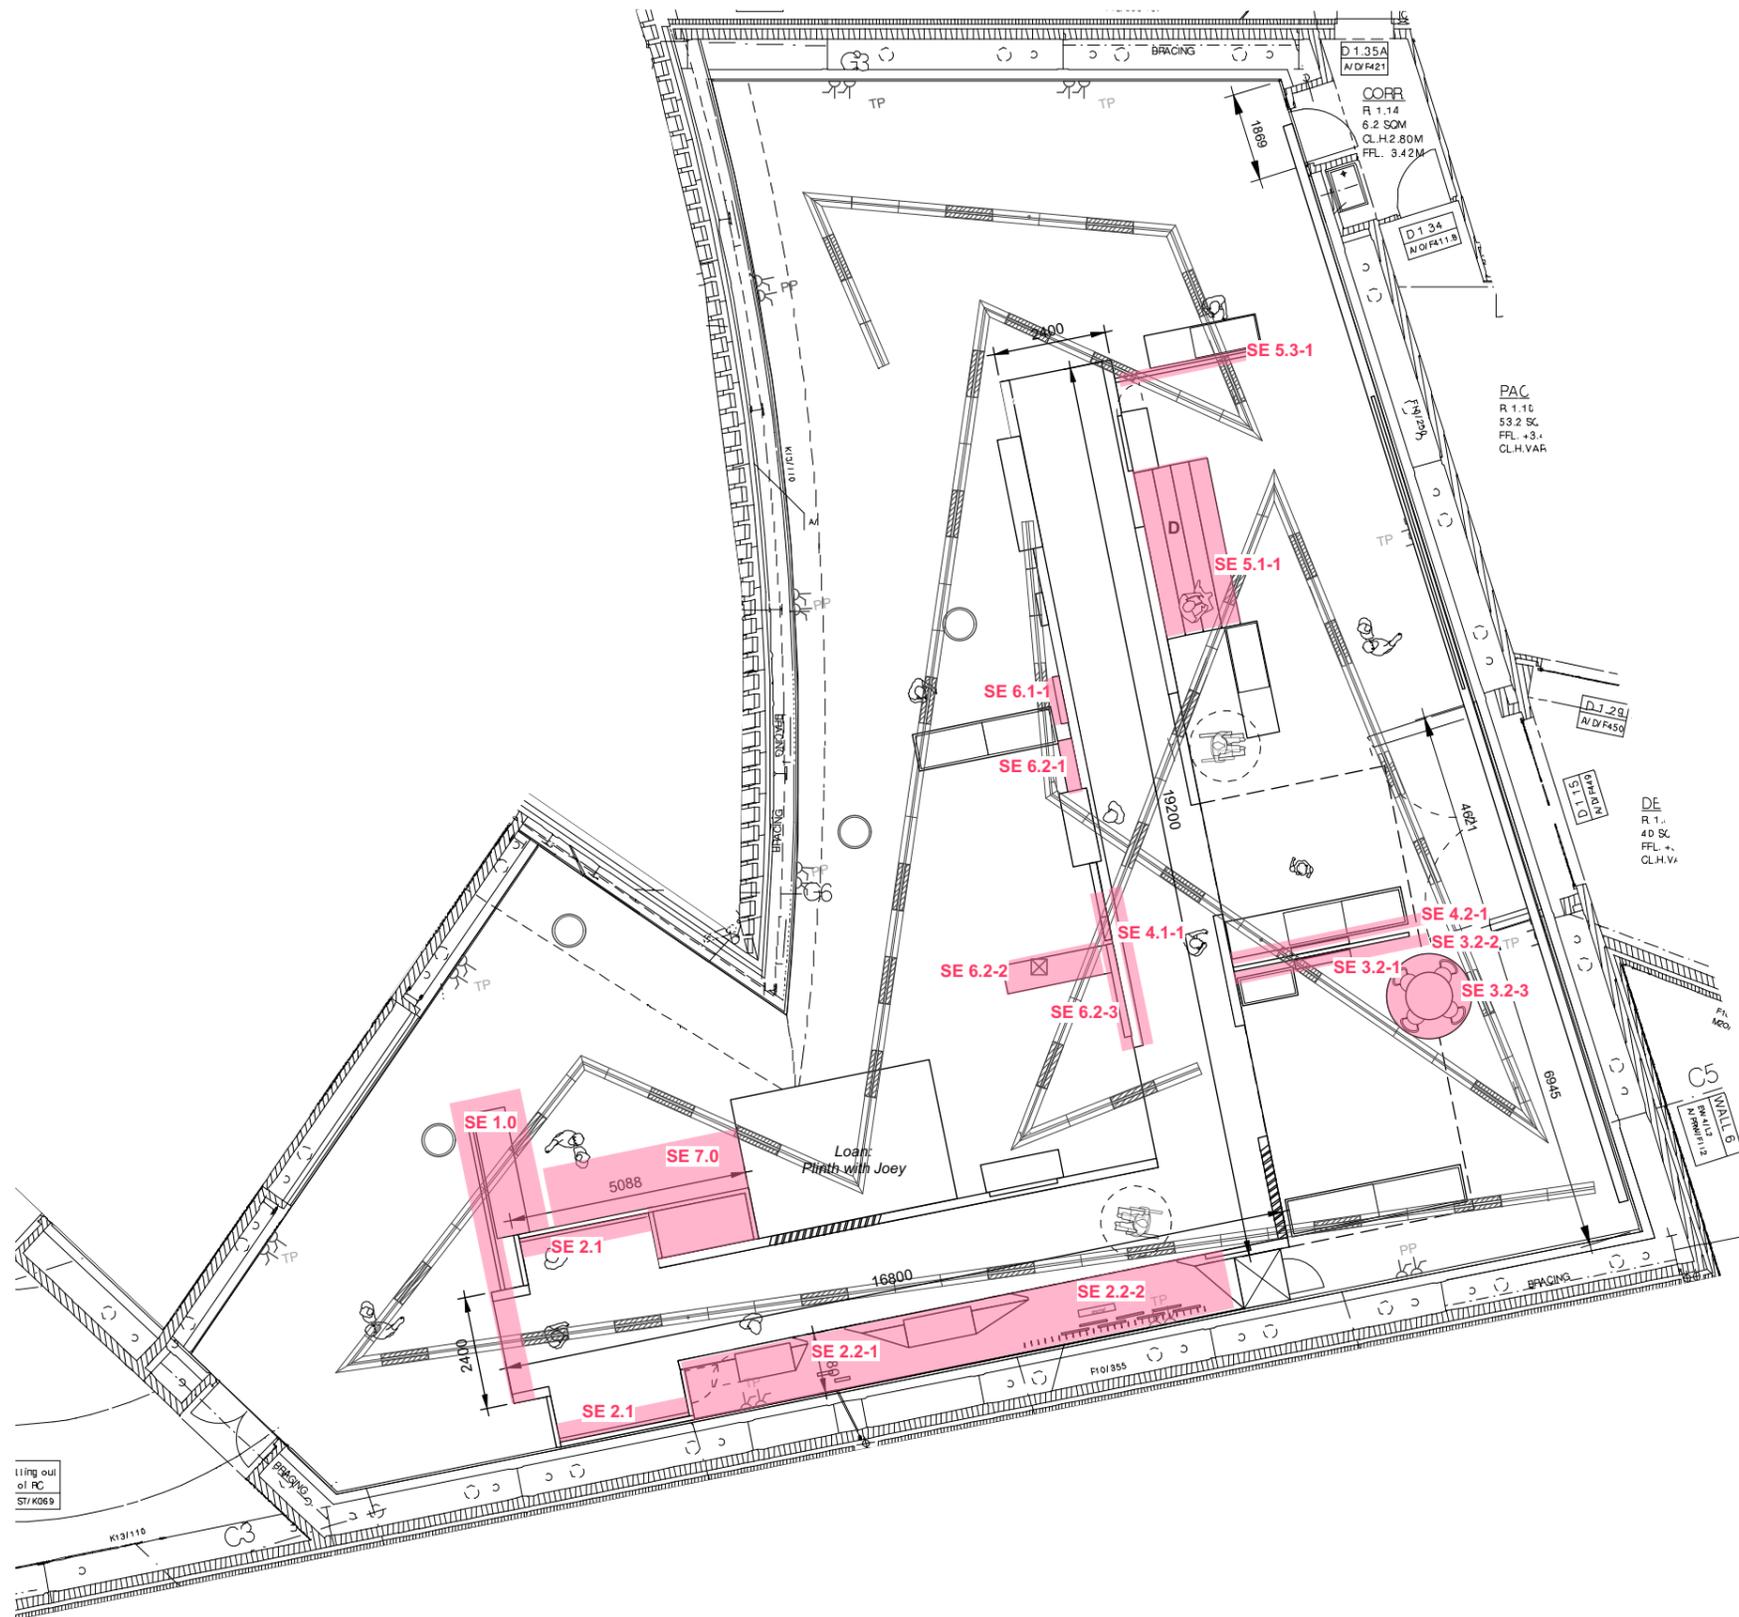

General Notes:

1. This drawing is not to be used for construction.
2. Drawings not to be scaled.
3. All dimensions to be checked on site.
4. All construction and shop drawings must be submitted for comment and agreement prior to fabrication.
5. Building Regulations to be checked at the time of design and the appropriate internal and external specialists consulted.
6. Contract must carry out site survey.

T1 = Interim Scheme Stage

T1 15-02-18 Tender Issue

Rev: Date: Issue Notes:

**IWM LONDON**  
IWM Design  
Lambeth Road  
London SE1 6HZ  
T: 020 7091 3149

Project Name:  
**IWMN Lest We Forget? SEG**

Sheet Title:  
**GA Set Elements Layout**

Scale:	Drawn:	Checked:	Approved:
1: 150@ A3	AM	MH	CW

Drawing No:  
**17-0102\_IWMN\_DR\_ED\_2502**

Status Code:	Date of Origin:	Revision:
D2	30-10-17	T1