




Note:
Do Not Scale from this drawing.
Dimensions are to be checked on site.
If in doubt please ask.

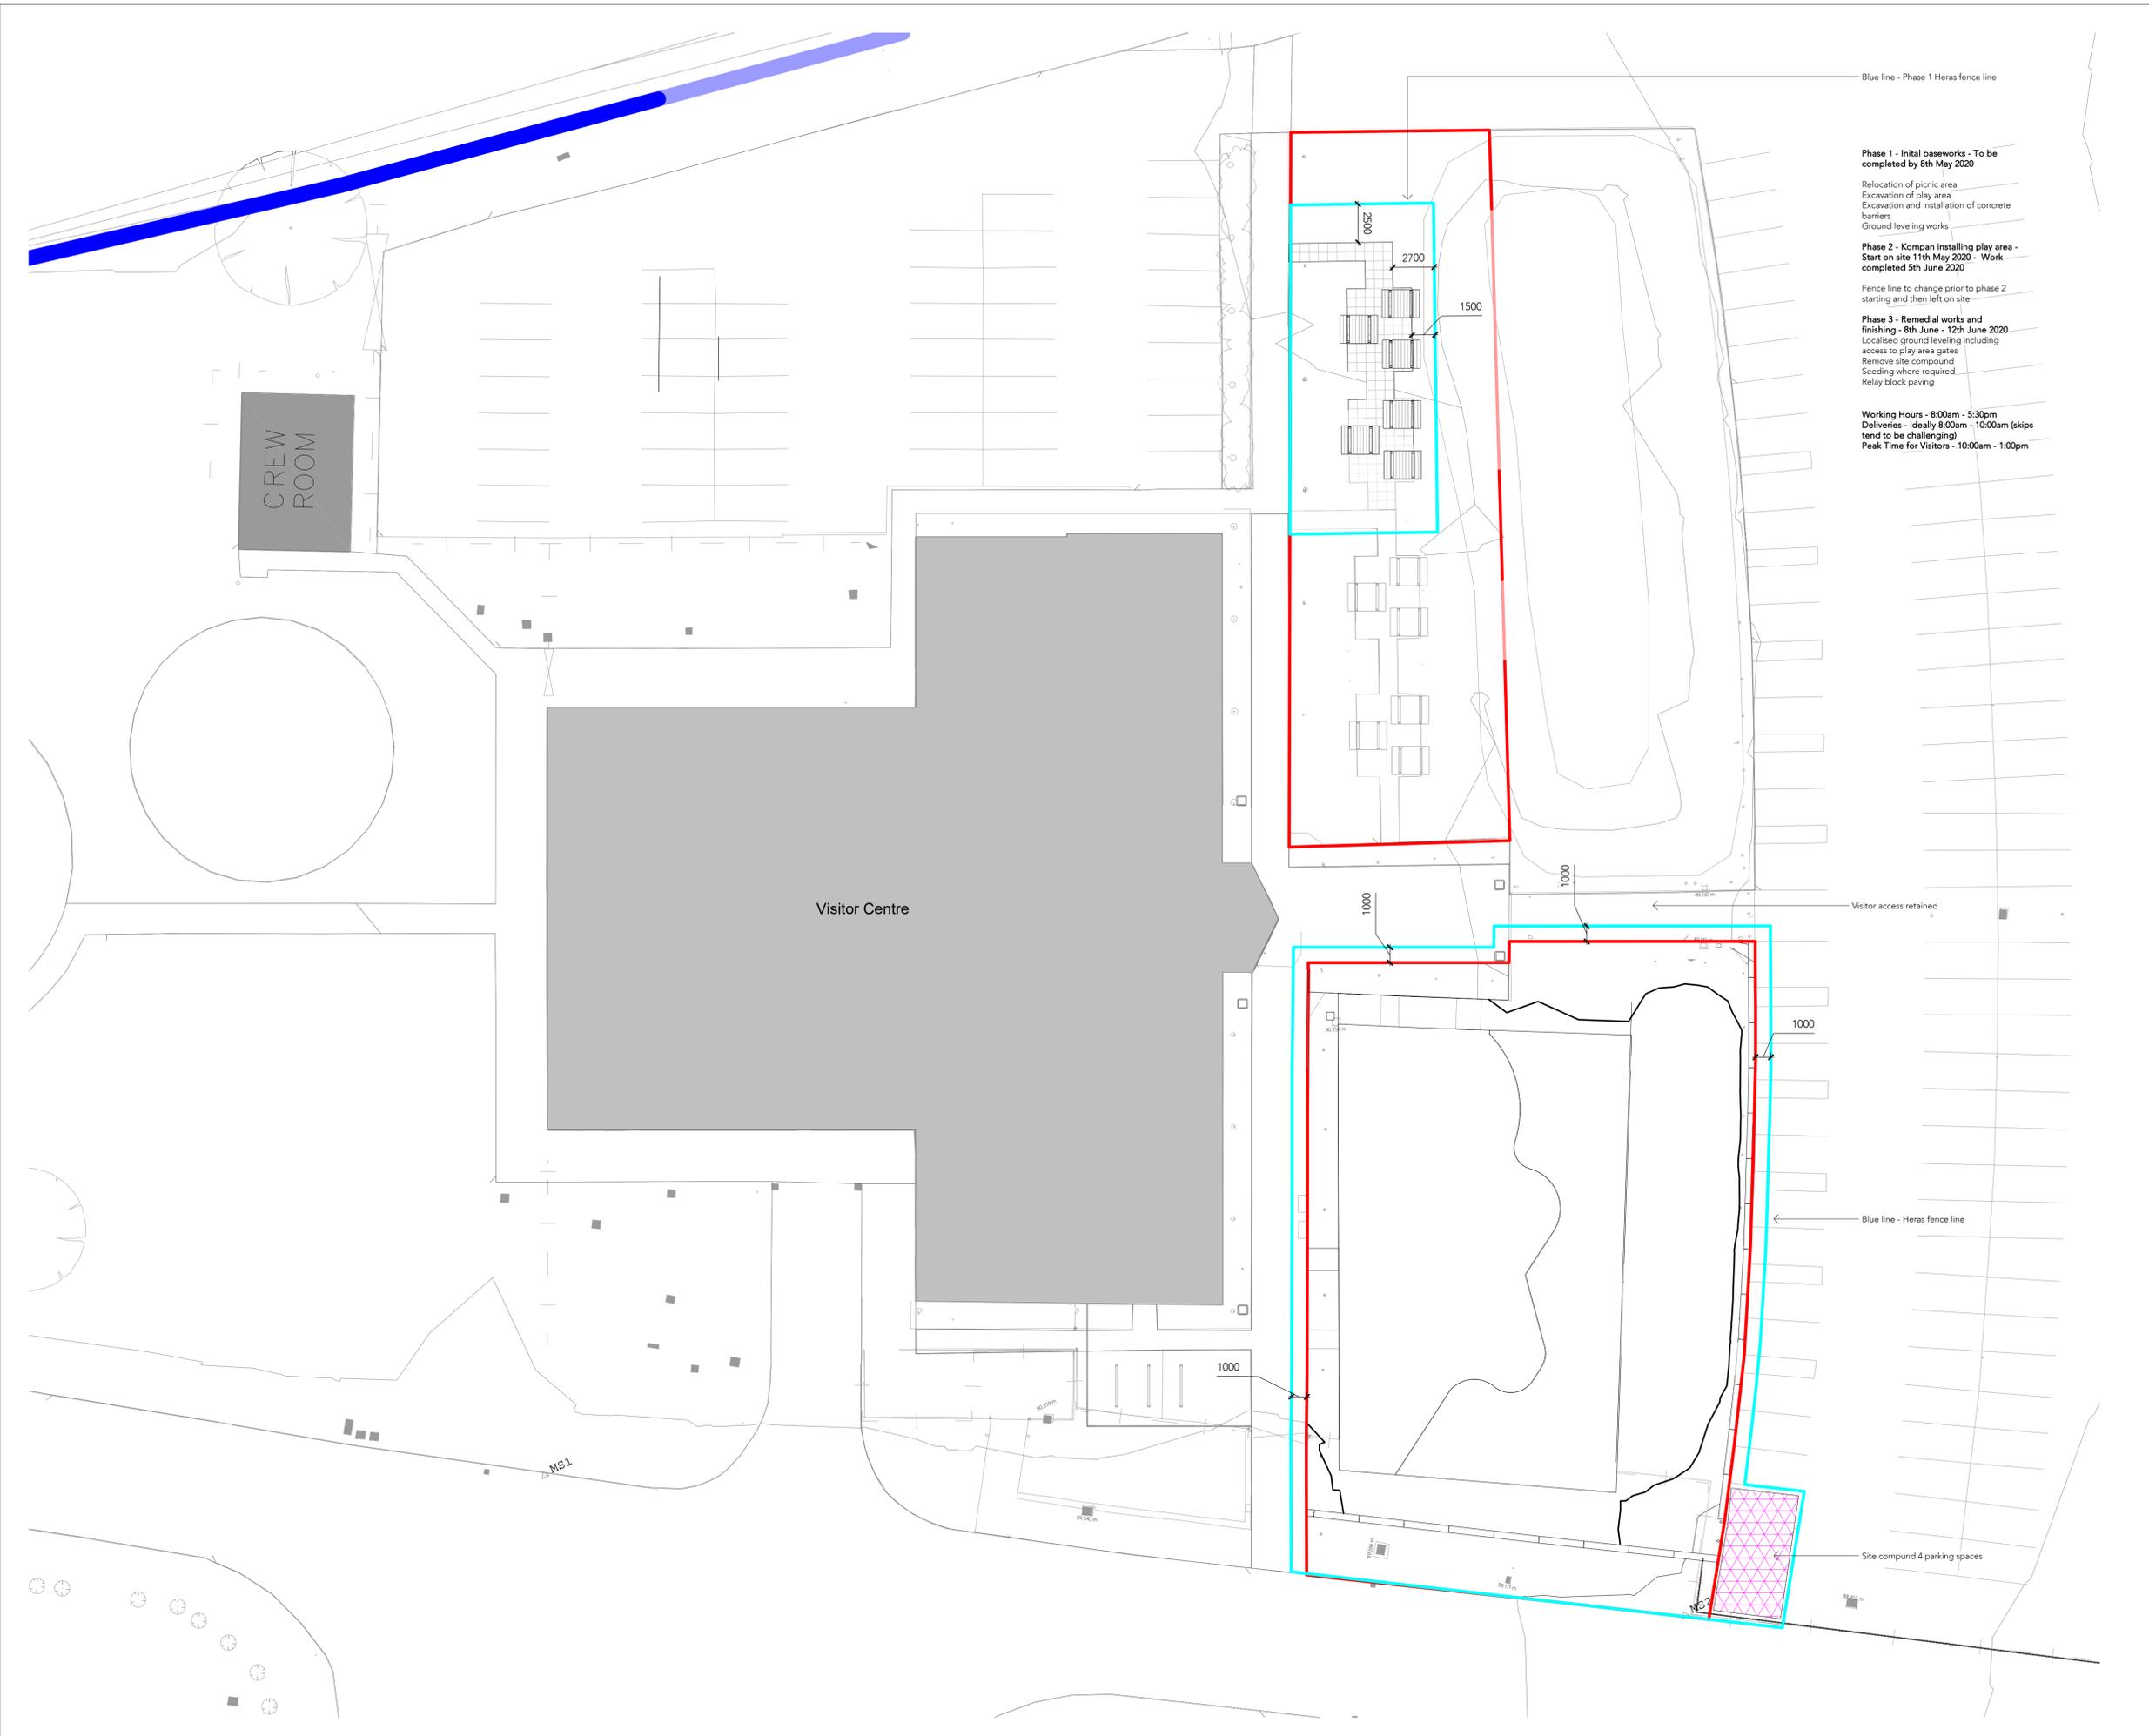

Blue line - Phase 1 Heras fence line

Phase 1 - Initial baseworks - To be completed by 8th May 2020
Relocation of picnic area
Excavation and installation of concrete barriers
Ground leveling works

Phase 2 - Kompan installing play area - Start on site 11th May 2020 - Work completed 5th June 2020

Fence line to change prior to phase 2 starting and then left on site

Phase 3 - Remedial works and finishing - 8th June - 12th June 2020
Localised ground leveling including access to play area gates
Remove site compound
Seeding where required
Relay block paving

Working Hours - 8:00am - 5:30pm
Deliveries - ideally 8:00am - 10:00am (skips tend to be challenging)
Peak Time for Visitors - 10:00am - 1:00pm

Visitor access retained

Blue line - Heras fence line

Site compound 4 parking spaces

14/03/20 Issued for Tender

Rev	Date	Ints	Details

© The moral rights of the author are hereby asserted.
This drawing and design is the sole property of Buttress Ltd and must not be reproduced without permission.
Buttress Ltd is Registered in England and Wales: 5363573

Buttress

41 Bengal Street
Manchester
M4 6AF
T 0161 236 3303
E contact@buttress.net
W www.buttress.net

Project Title RAF Museum Cosford Playground
Client RAF Museum
Location Cosford

Drawing ref Proposed Site Set Up

Date 23/03/2020 19:01:04 **Scale** 1 : 200
Checker Checker **Orig Paper Size** A1

Job No: 8909 **Status**

Project: Origin: Zone: Level: Type: Disc: Number: Rev:

8909-BA-ZZ-00-DR-A- (04)005- -