




TYPICAL GULLY DETAIL
1:20

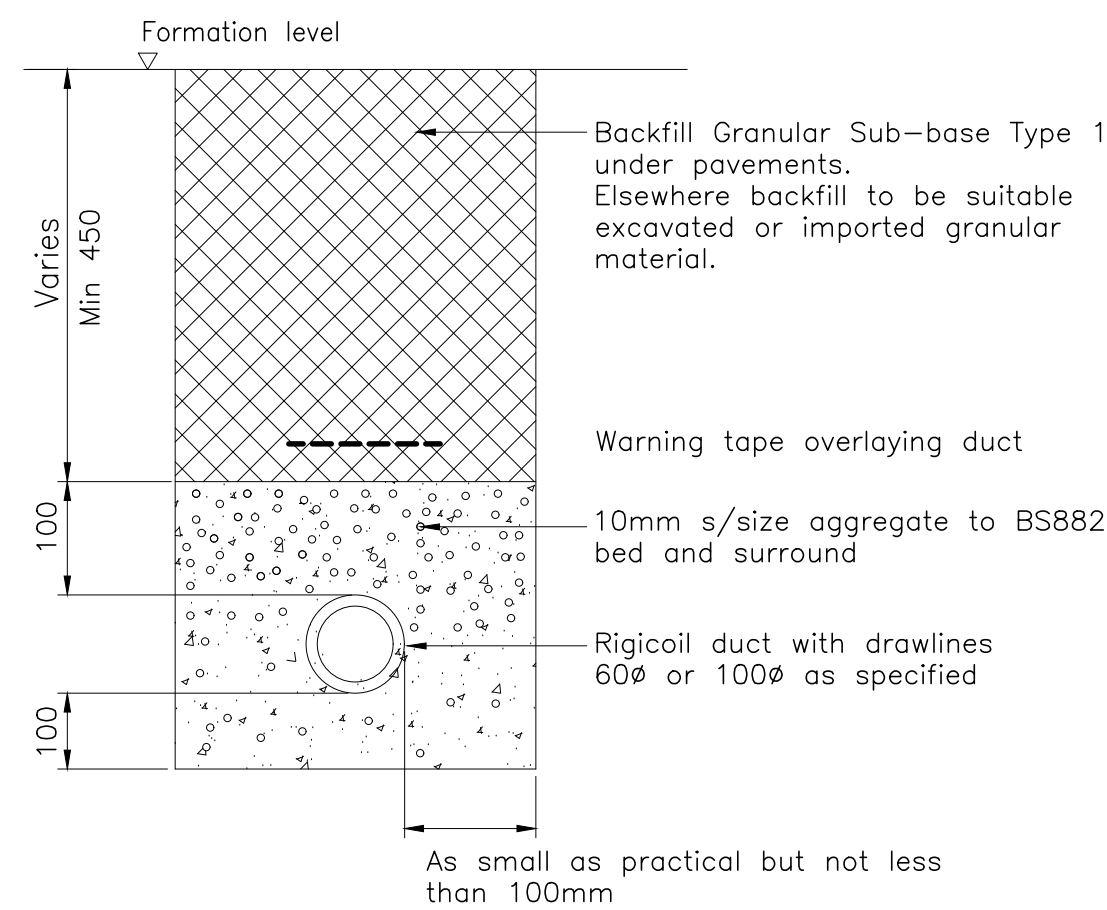



TYPICAL DUCT DETAIL UNDER PAVINGS
1:10

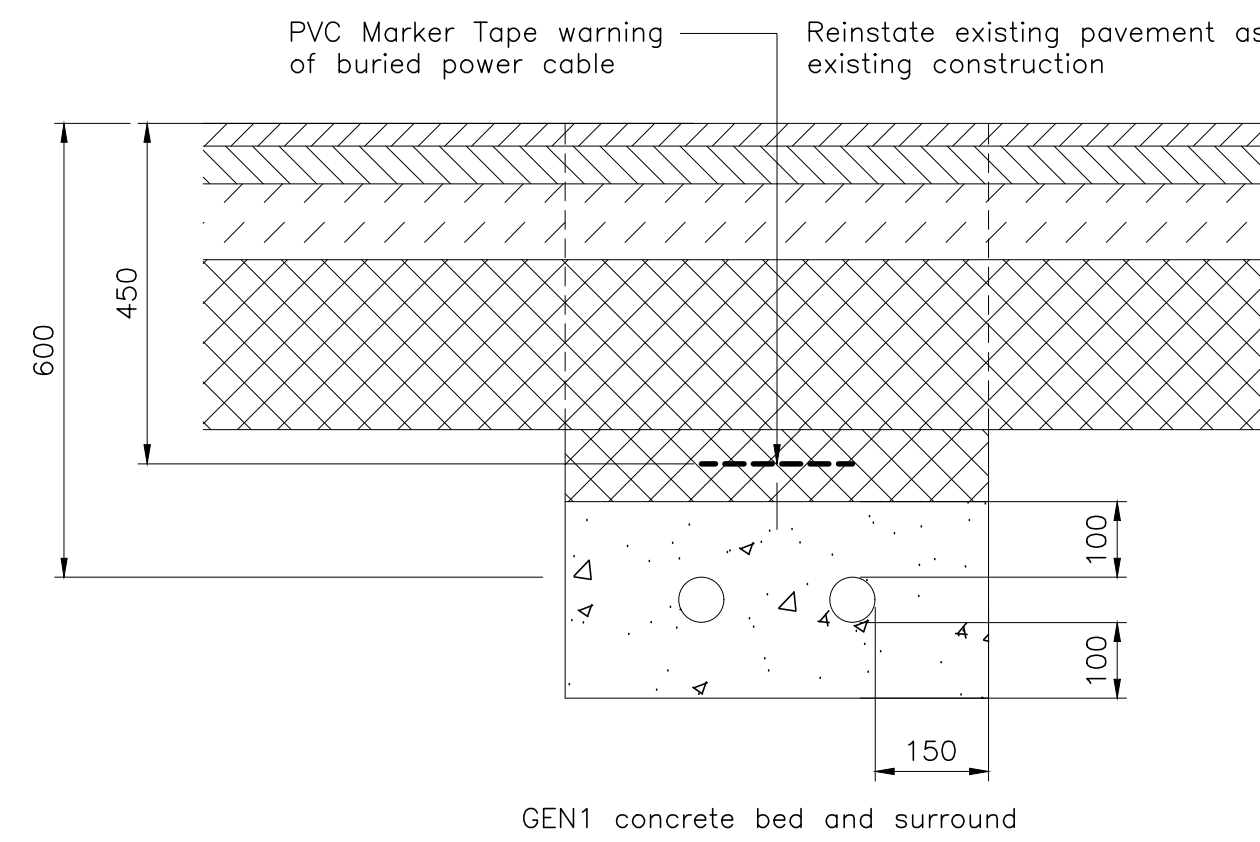

TYPICAL DUCT DETAIL CROSSING ROADS & PAVEMENTS
1:10

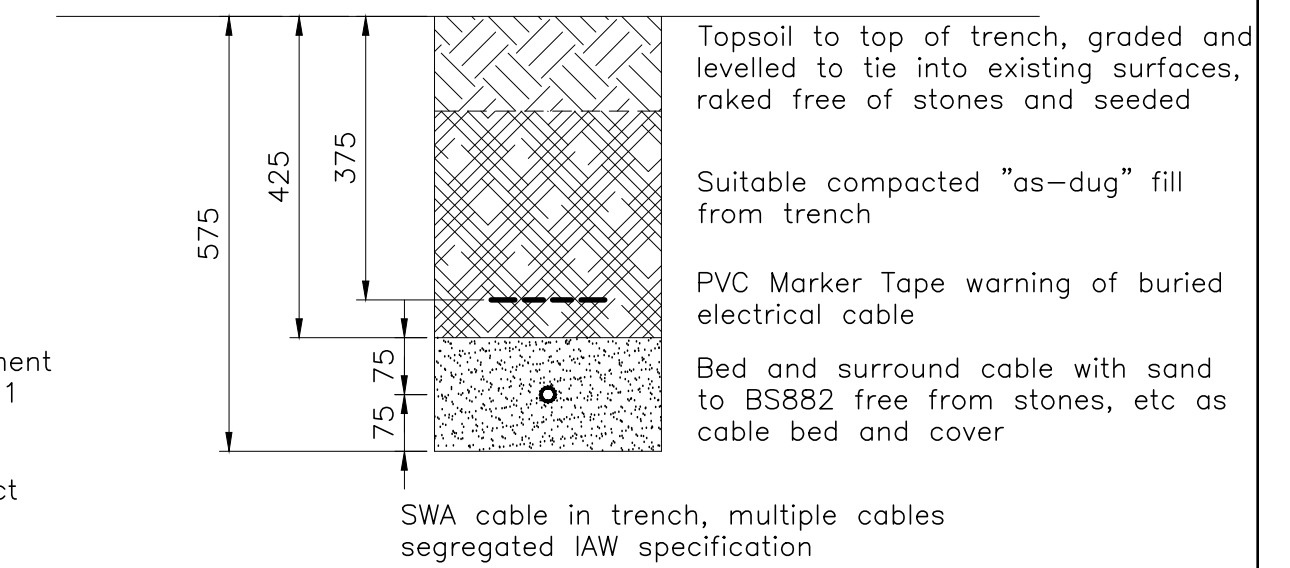


TYPICAL SOFT DIG CABLE TRENCH
1:10

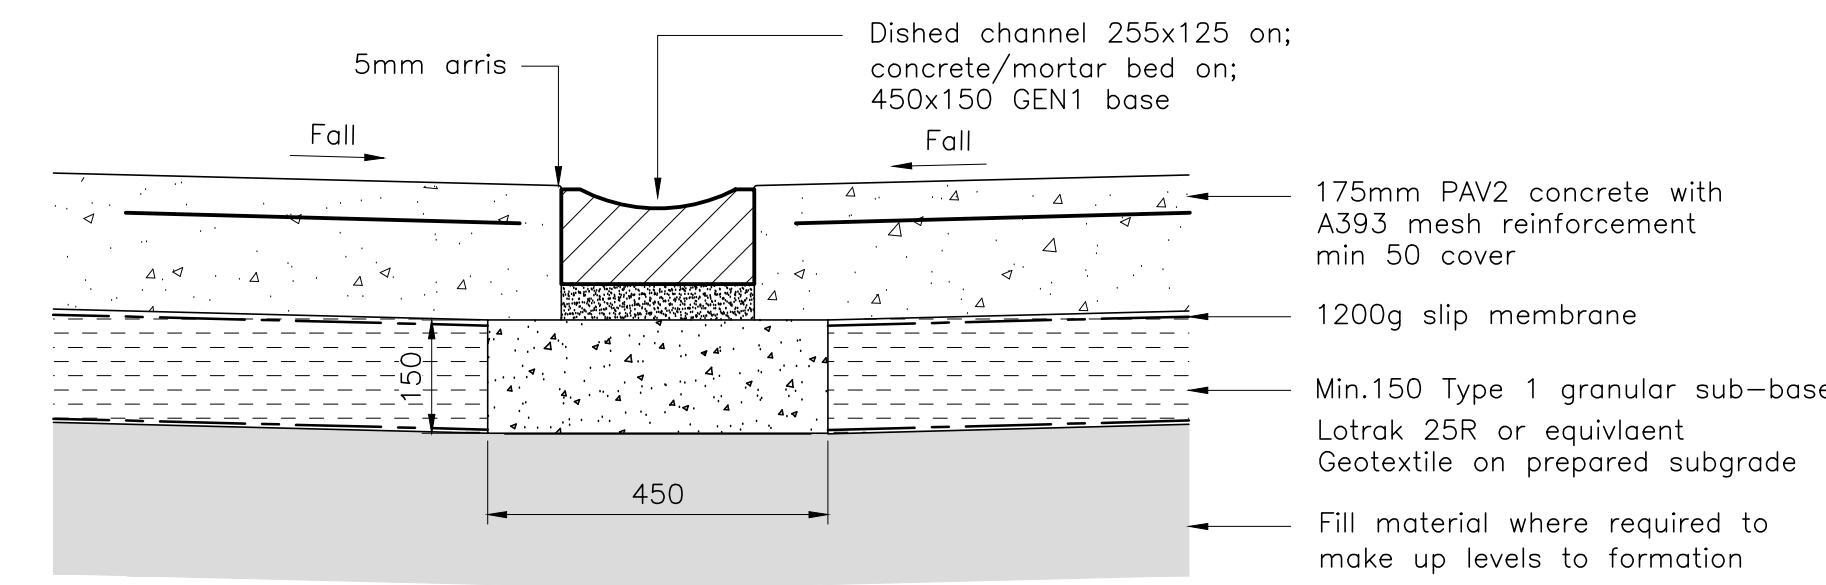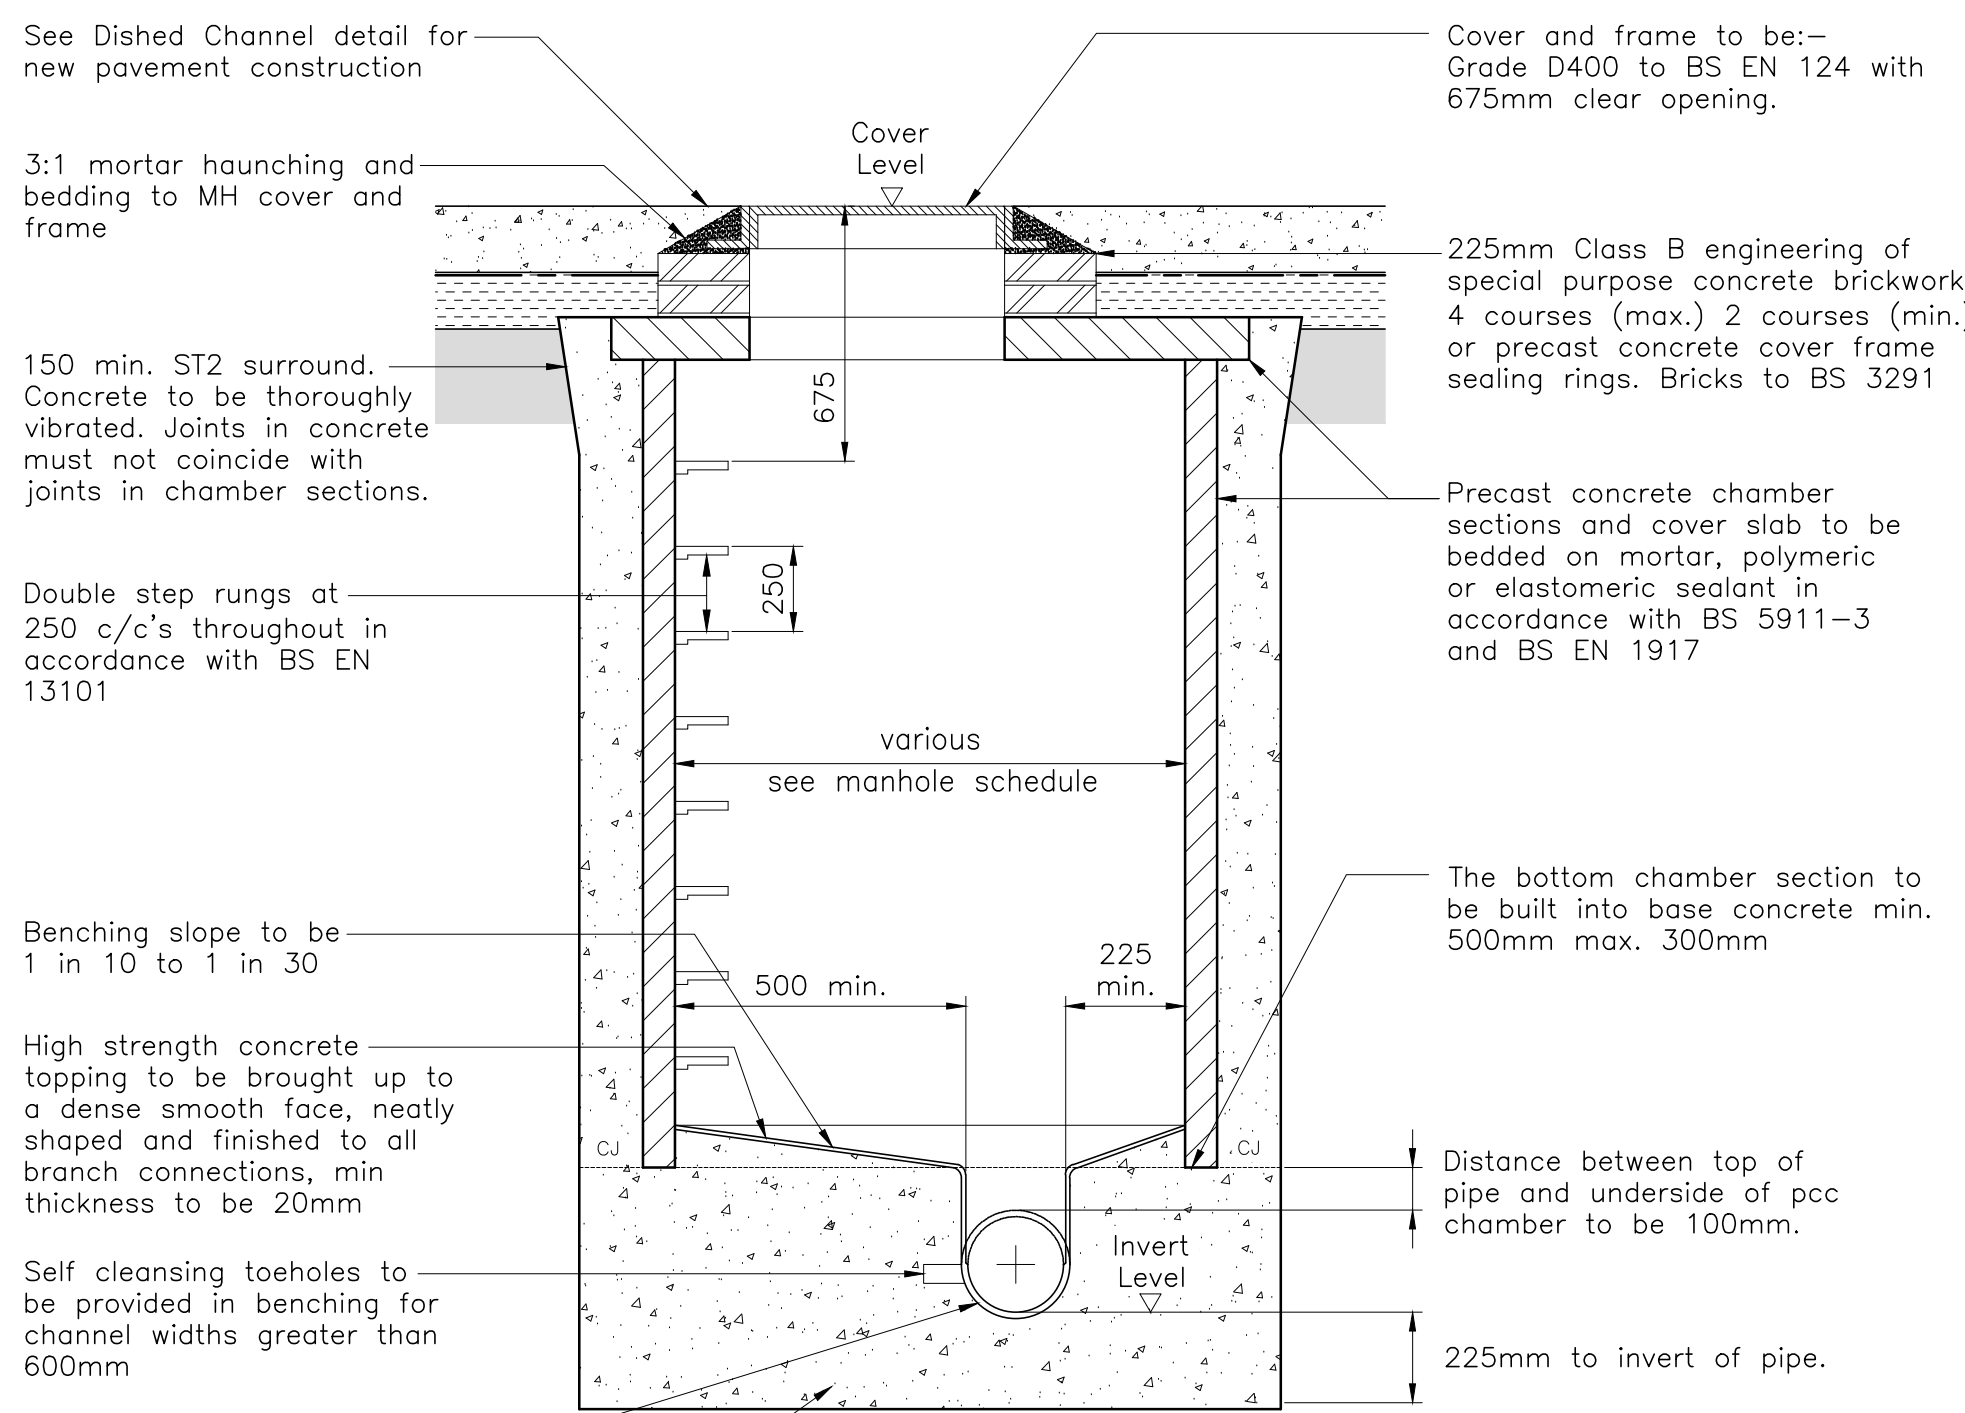


CONSTRUCTION DETAIL AT DISHED CHANNEL
1:10


Where channels are required at edges of new pavements, provide haunching to rear faces as HB2 kerbs

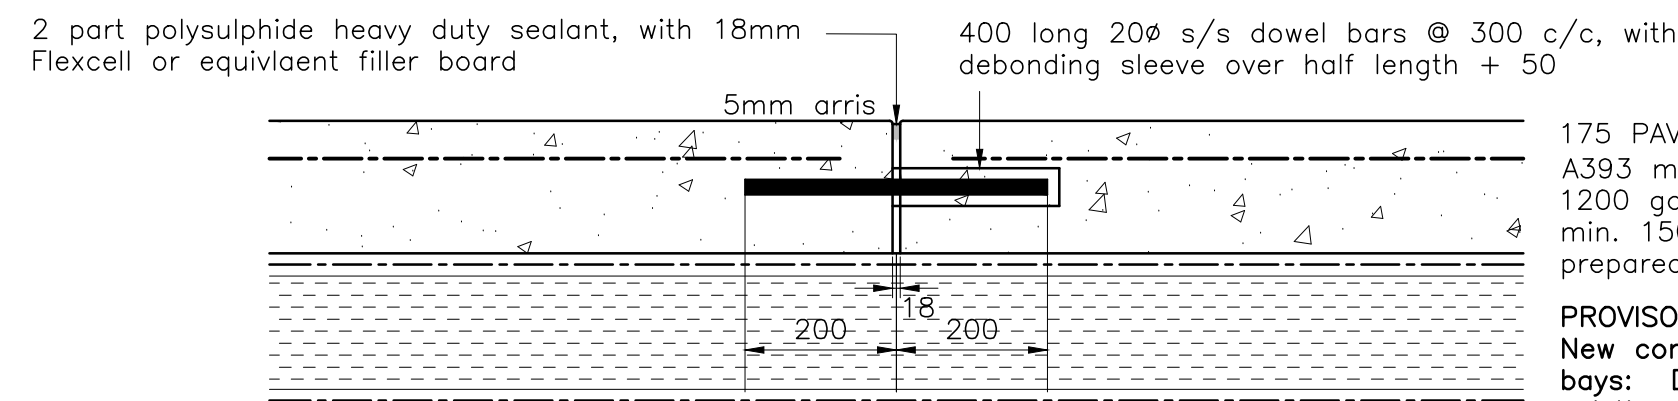


MOVEMENT JOINT (MJ) DETAIL
1:10

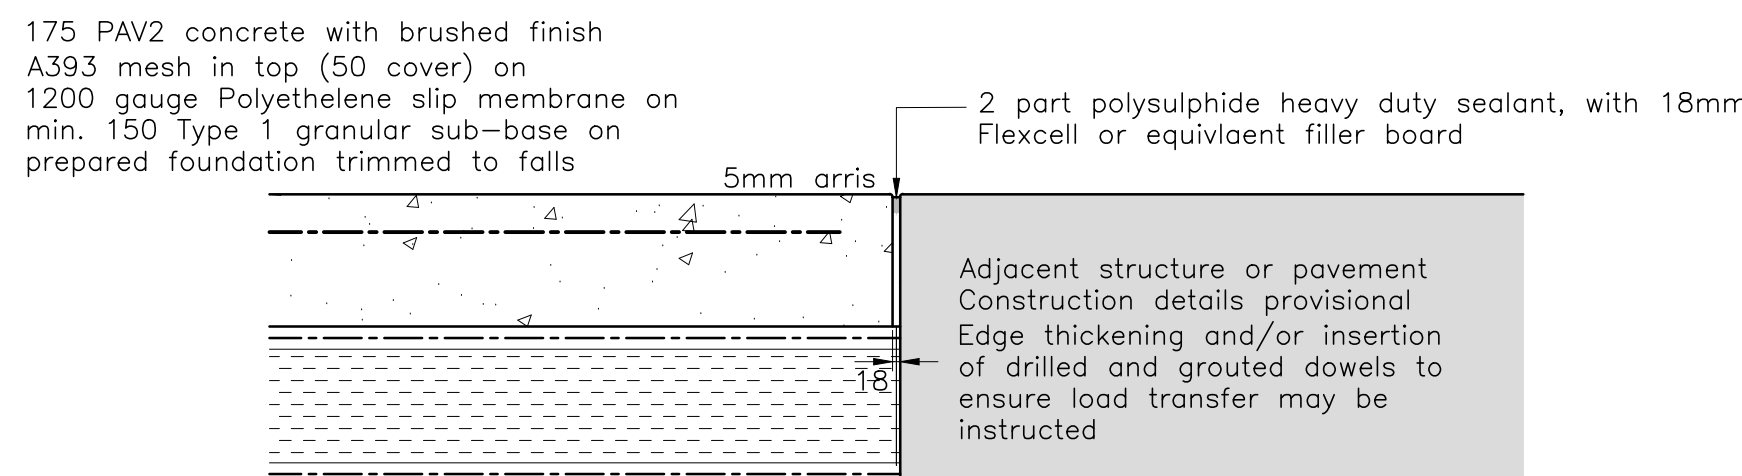


ISOLATION JOINT DETAIL AGAINST EXISTING STRUCTURE/PAVEMENT
1:10

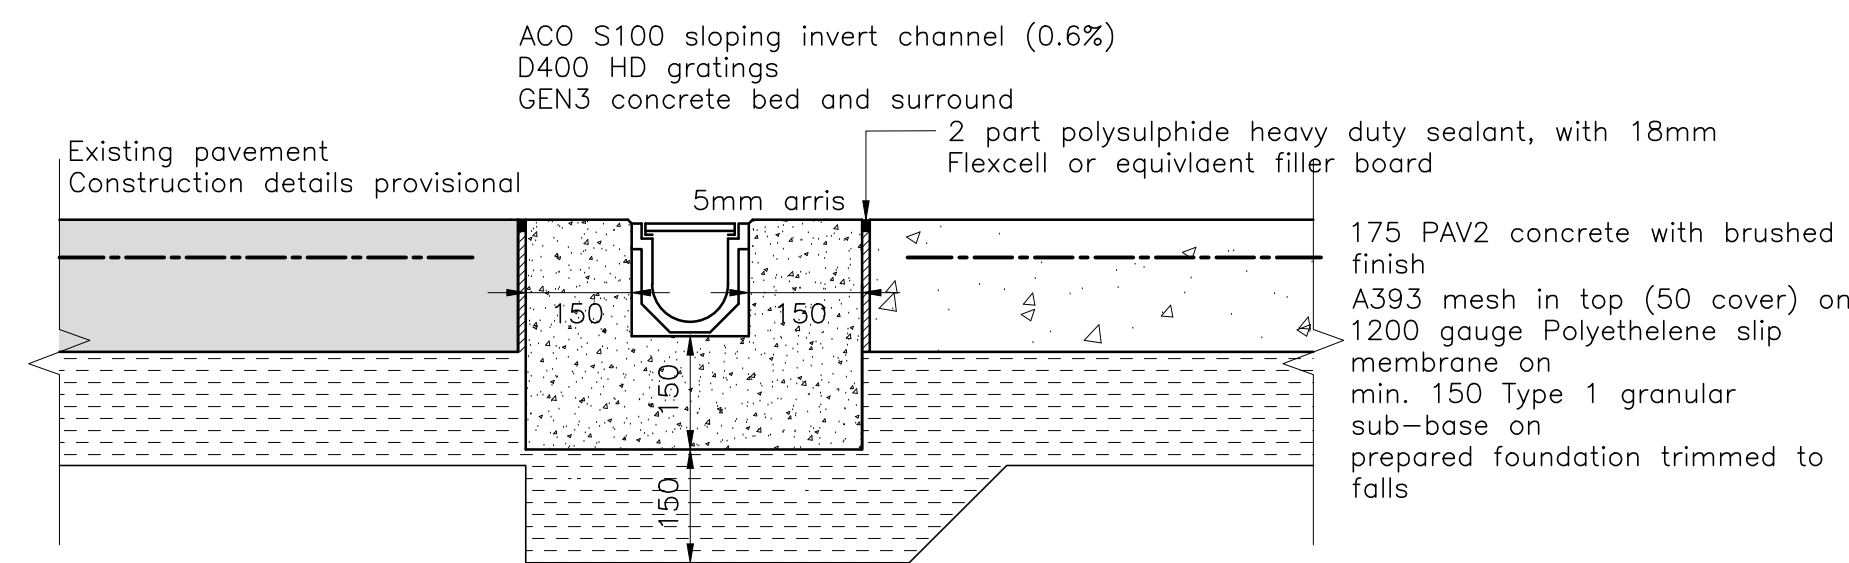

LINEAR DRAIN DETAIL ADJACENT EXTG PAVEMENT
1:10

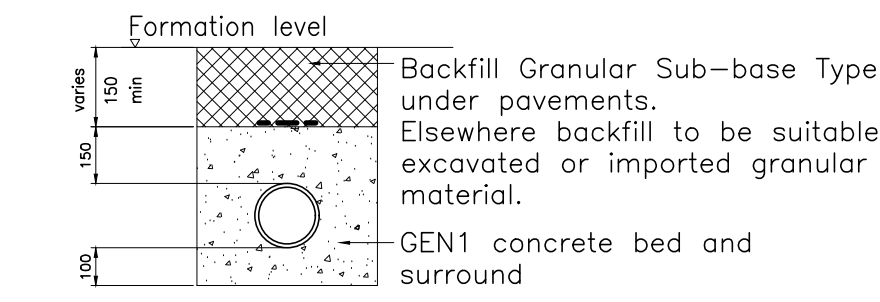

PIPE BEDDING & TRENCH BACKFILL DETAILS – GRAVITY SEWERS
1:20

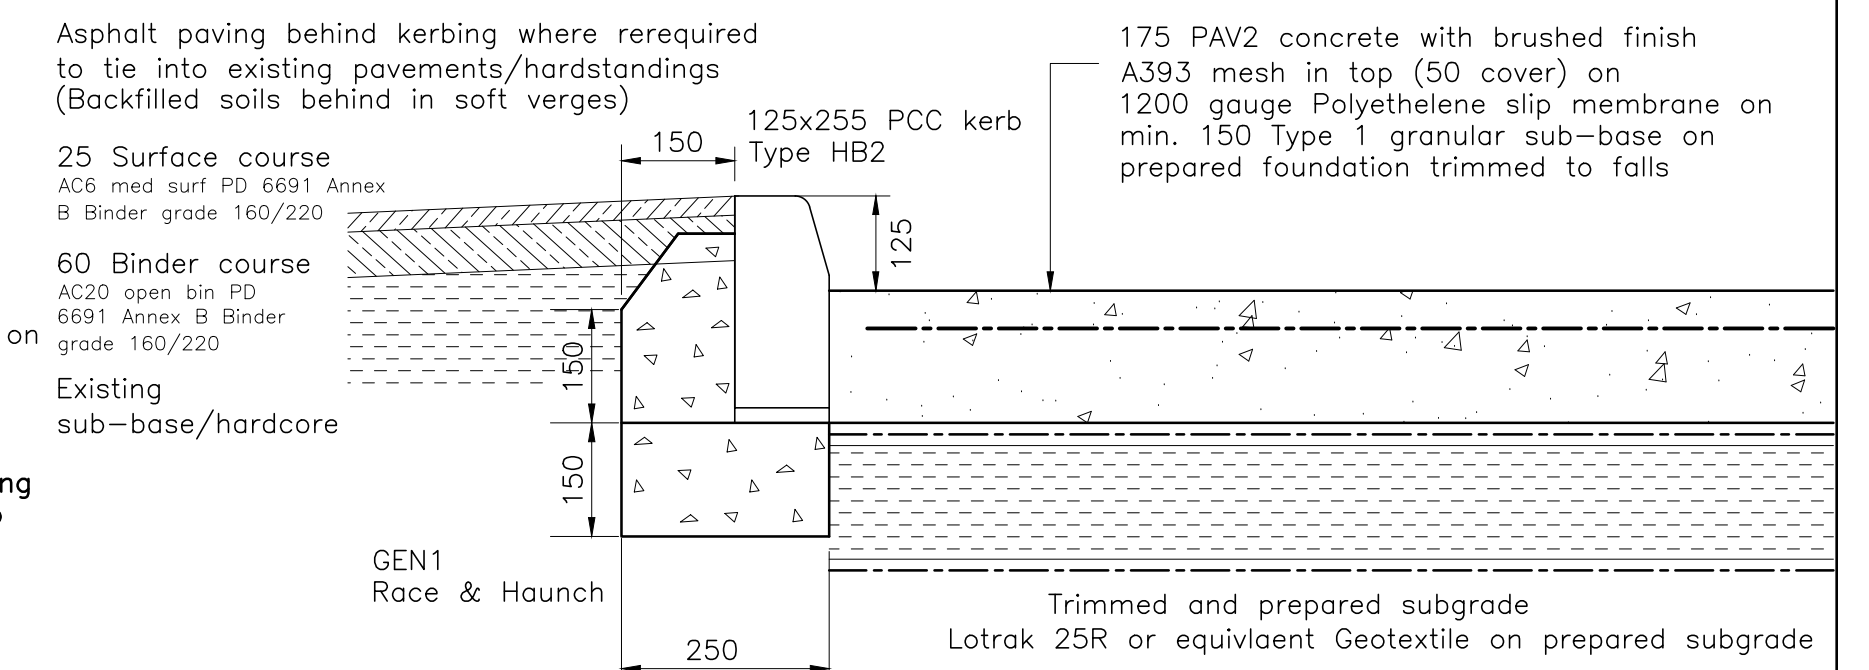

CONCRETE PAVEMENT CONSTRUCTION & KERB DETAIL
1:10

Pipe Diameter (mm)	Effective Length (mm)
150-600	600
675-750	1000
825 & over	1250

GENERAL NOTES:

1. Outgoing pipes greater than 600mm diameter are to be fitted with safety chains.
2. Sulphate resisting portland cement shall be used for all concretes and mortars having equivalent compressive strength of 20N/mm² or greater (including precast concrete products).
3. Refer to manhole schedules for details of covers, pipe sizes, invert levels, manhole diameters etc.

MANHOLE – TYPE 2
DEPTH TO SOFFIT – 3.0m Max.
1:20

NOTES:

1. Do not scale, check all dimensions and details before commencement.
2. IF IN DOUBT ASK.
3. This drawing is to be read in conjunction with all other relevant Contract Documents.

D	TENDER DRAWING—renumbered	31.07.19
C	WD	27.06.19
B	WD FOR CLIENT REVIEW	29.03.19
A	PRELIMINARY	18.03.19
Amtd.		Date



JAMES LOCKYER ASSOCIATES
CONSULTING ENGINEERS

CONSTRUCTIVE ADVICE, CONSIDERED SOLUTIONS
Oakland House | T: 01579 344771
Liskeard Business Park | F: 01579 344882
Liskeard, Cornwall, PL14 3UX | E: post@jameslockyer.co.uk

Project
**MOORWELL HARDSTANDINGS
ST. MARYS
ISLES OF SCILLY
TR21 OLW**

Title
**PAVEMENT CONSTRUCTION
DETAILS**

Client
COUNCIL OF ISLES OF SCILLY

Date	Scale @ A1	Cad Ref.
05.02.2019	AS SHOWN	5505CD210

Designed	Drawn	Checked
JWL	MDN	JWL

Drawing Number	Rev	02/08/2019 10:32 AM
5505/CD/210	D	