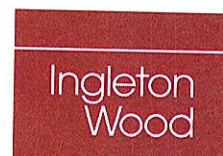



Version: P1

[illegible]


ORPEN-IW-XX-XX-DR-A-0001

Status: D2

Version: P1

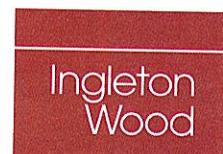

Document Issue Register		Date of Issue									
Project: Orpen Memorial & Lampon Hall- Roofing Works		20									
Client: Orpen Memorial & Lampon Hall		01									
		11									
Distribution		Format									
Tender		E									
Format key		Status / Purpose of Issue									
E = Email		D2 Tender									
H = Hardcopy											
U = Upload to Document Portal											
File Ref	Description	Version									

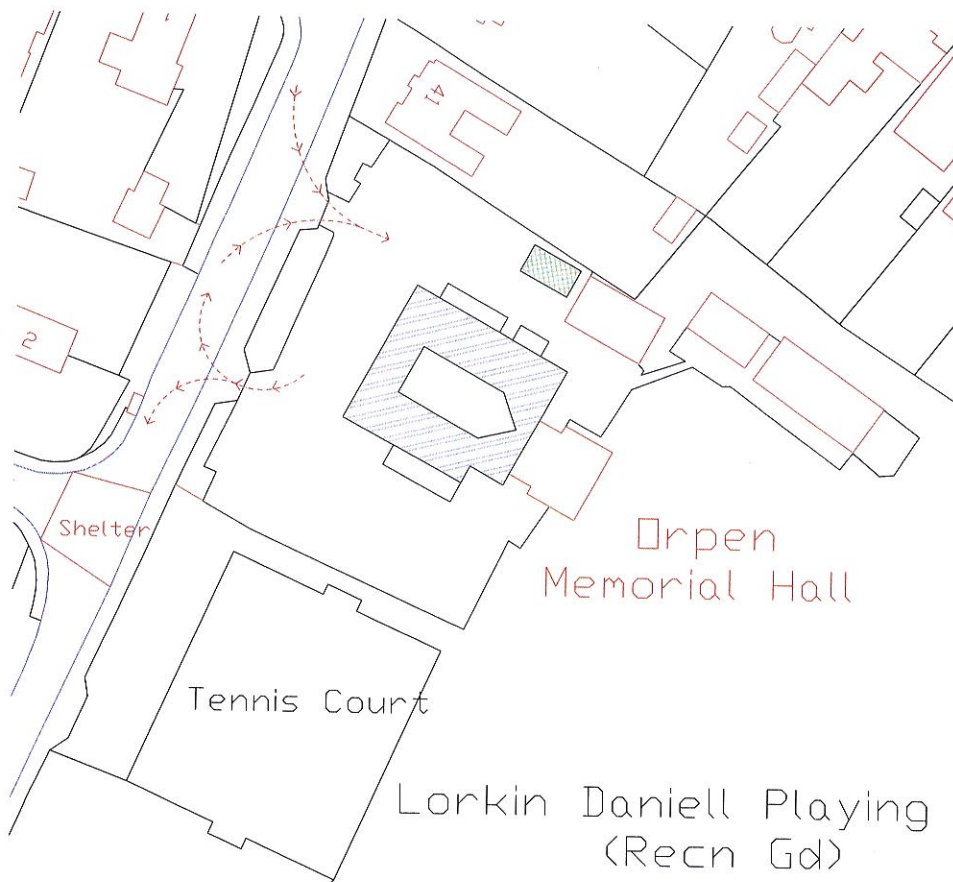

Ingleton Wood LLP shall have no liability to the Employer arising out of any unauthorized modification or amendment to, or any transmission, copy or use of the material, or any proprietary work contained therein, by the Employer, Other Project Team Member, or any other third party.

All dimensions are to be checked and verified on-site by the Main Contractor prior to commencement; any discrepancies are to be reported to the Contract Administrator.

This drawing is to be read in conjunction with all other relevant drawings and specifications.

Do Not Scale


Project: Orpen Hall West Bergholt Colchester CO6 3BG				Title: Site Setup Plan	
Client: Orpen Hall				Drawing Number: CRPN - IW - XX - XX - DR - A - 2400	
Project No: 500899				Status: D2	
Scale @ A3: 1:500				Purpose of Issue: Tender	
Drawn By: JS				Revision: P1	

Ingleton Wood Property and Construction Consultants

Building Office, Colchester
T: 01204 254290
www.ingletonwood.co.uk

Vision, form and function

0m 2m 4m 6m 8m
Scale 1:100

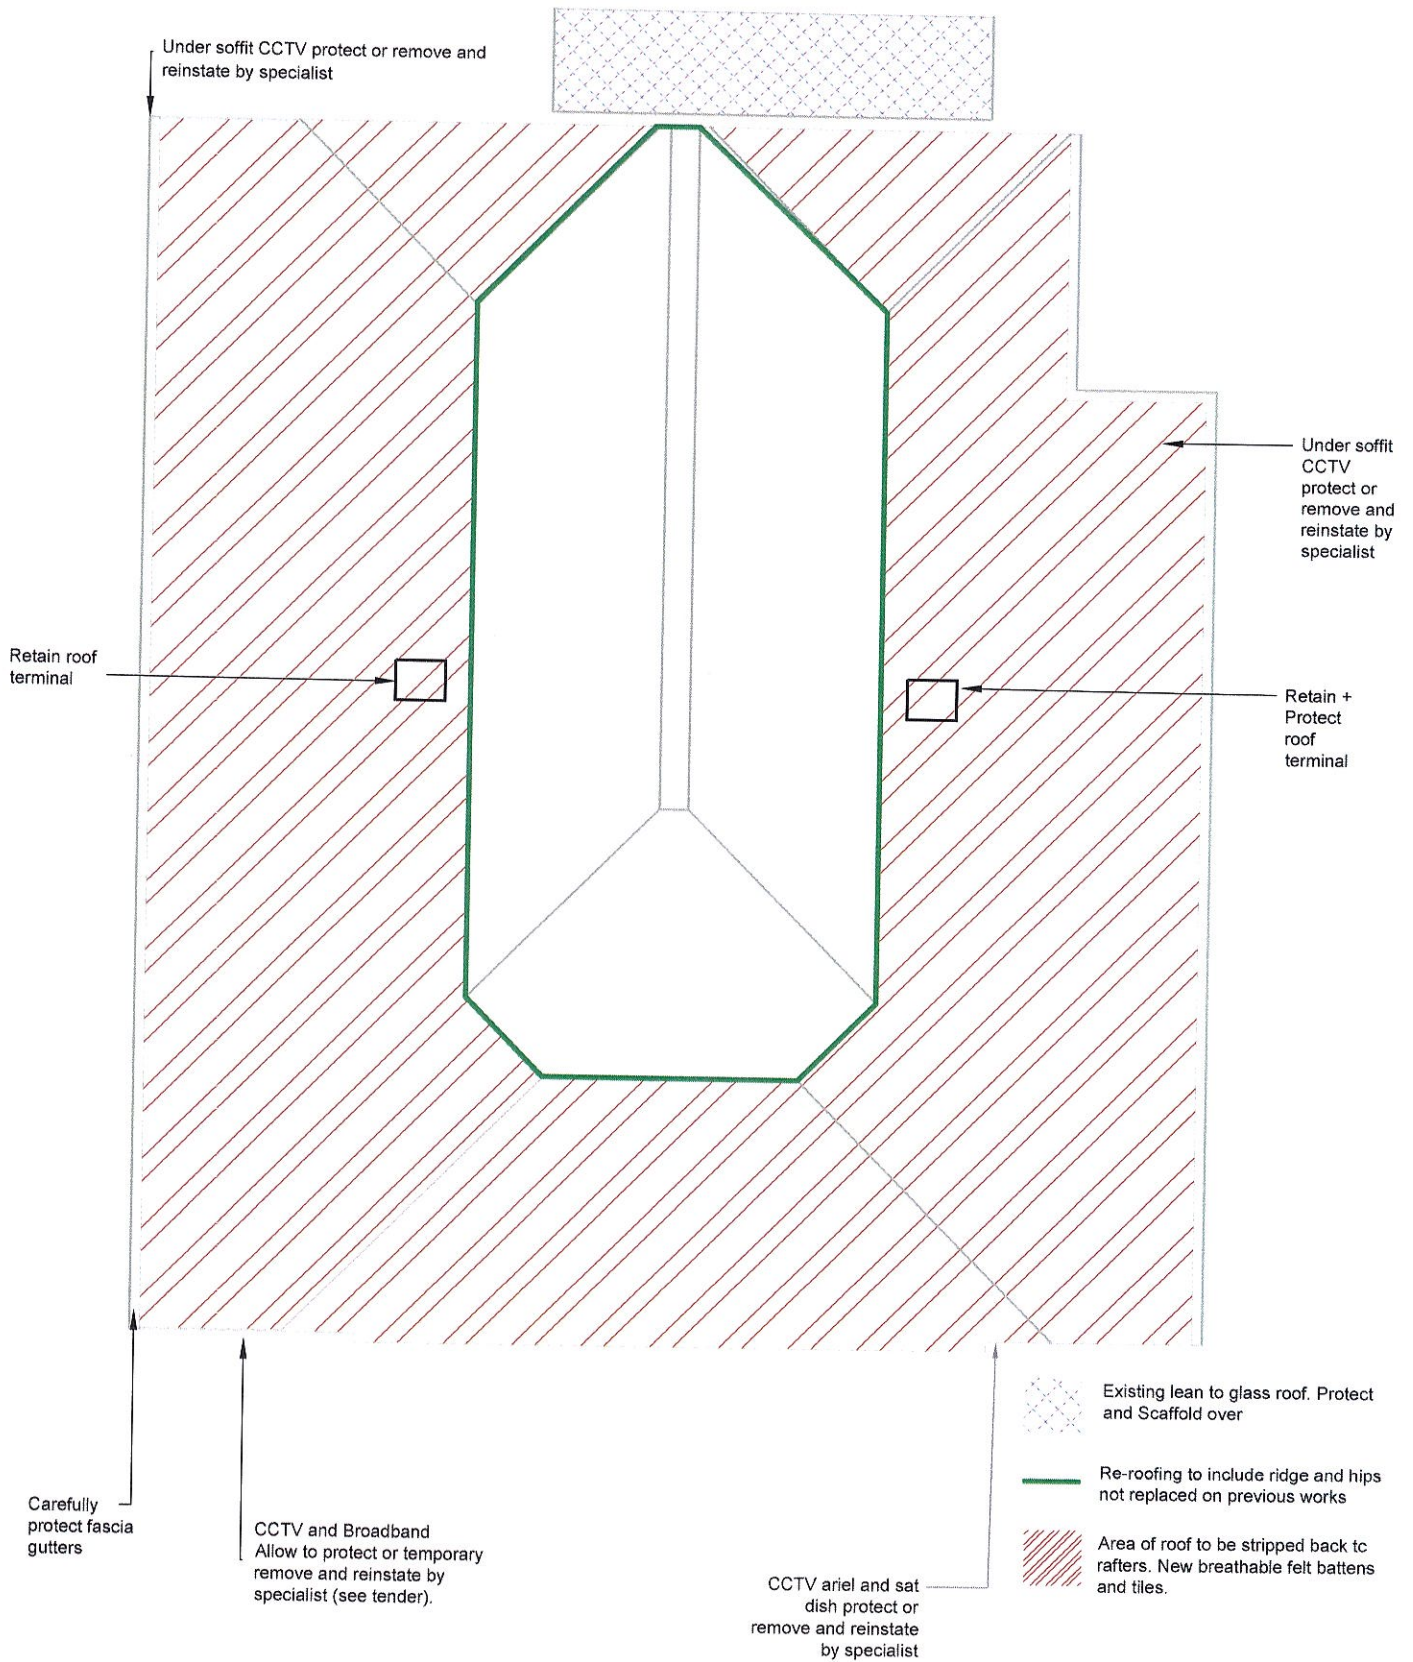

Project:				Title:			
Orpen Hall				Proposed Works Plan			
West Bergholt				Drawing Number:			
Colchester				ORPEN - IW -XX-XX-DR-A-2500			
CO6 3BG				Status: Purpose of Issue:			
Client:				Revision:			
Orpen Hall				P01			
Rev	Description	Date	Chk	Apr			
P1	-	00/00/00	XX	XX			
Project No: 500899		Scale @ A3: 1:100		Drawn By: EF			

Property and Construction Consultants

Issuing office: Cambridge


T: 01223 965200

www.ingletonwood.co.uk

Vision, form and function

0m 2m 4m 6m 8m
Scale 1:100

Hatch shows proposed area of roof replacement.

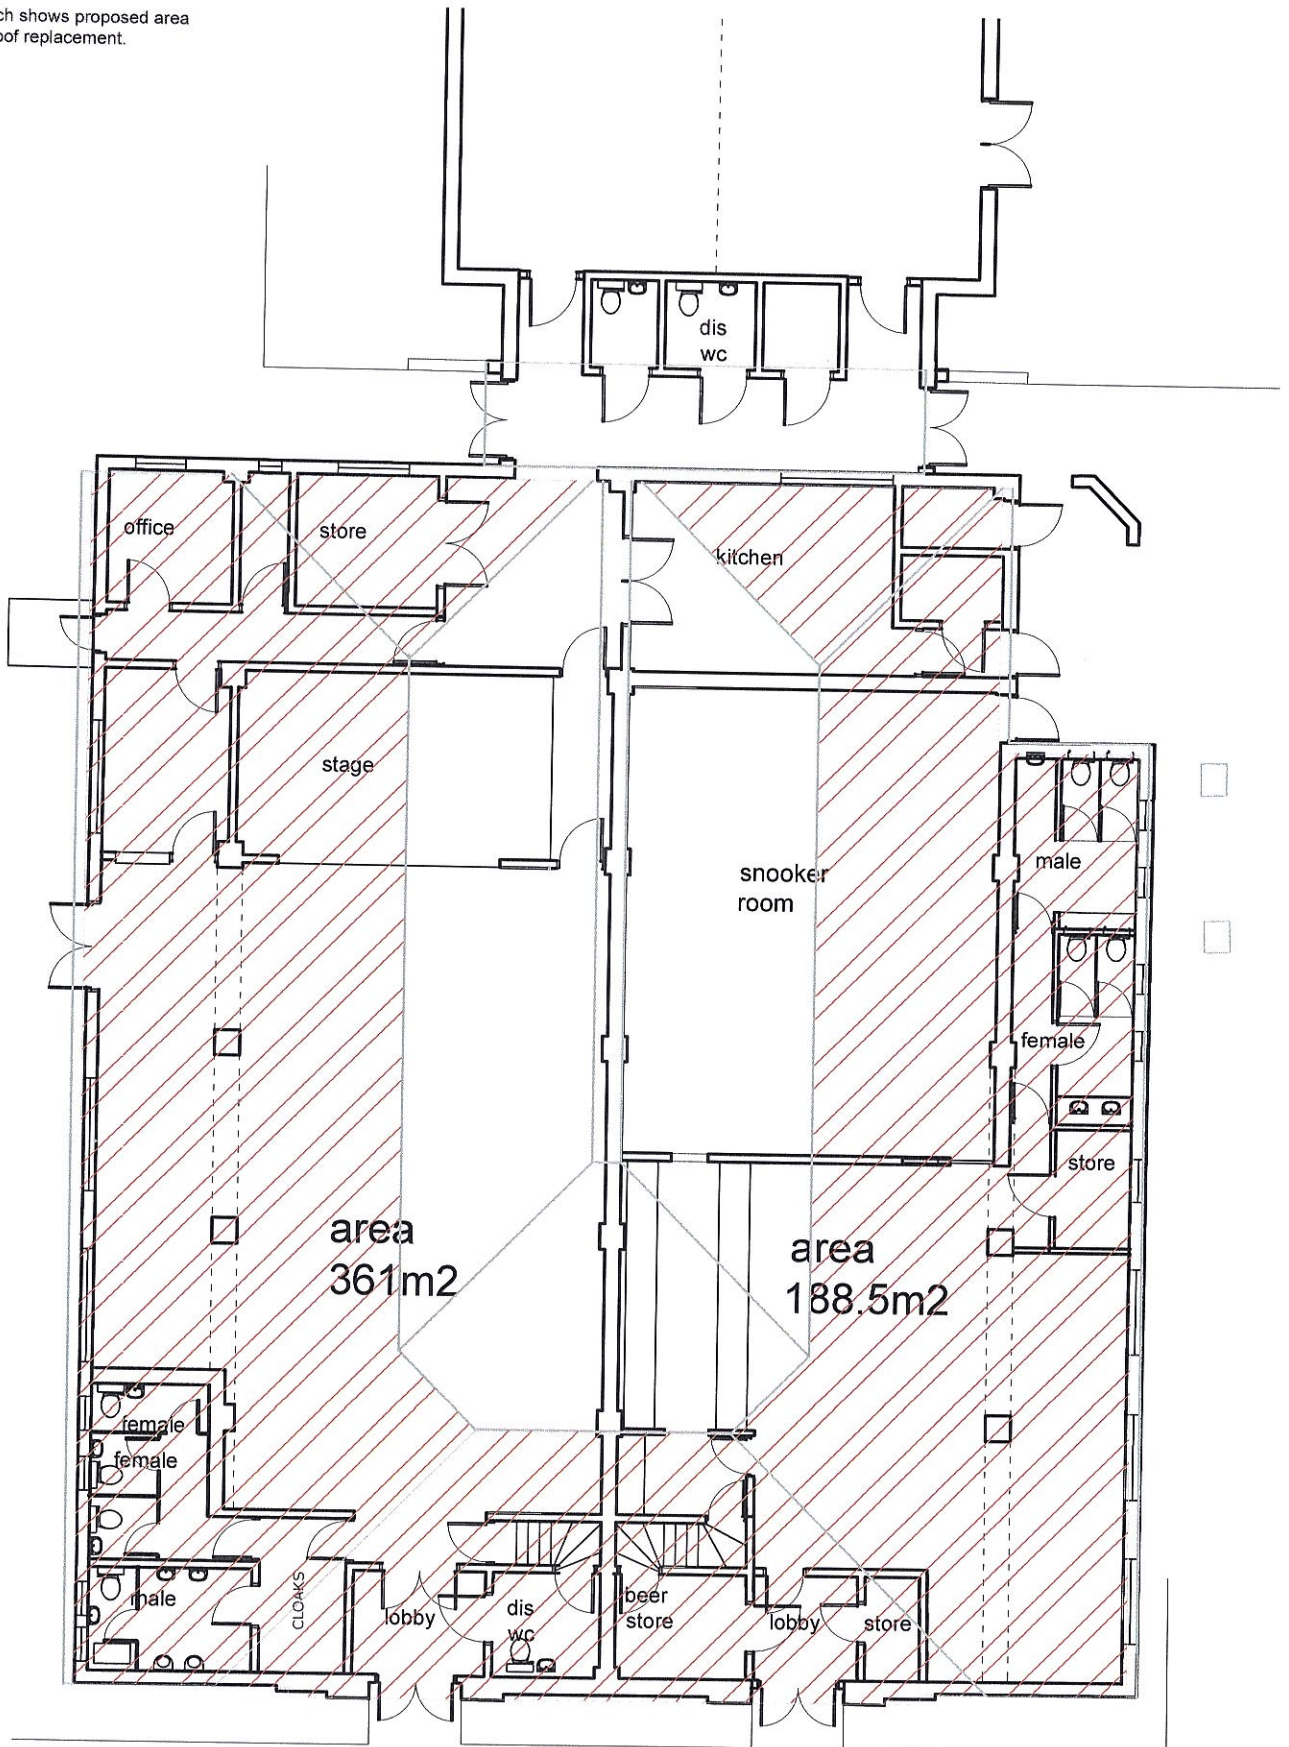

				Project: Orpen hall West Bergholt Colchester CO6 3BG		Title: Internal Layout Plan	
P1 -				Drawing Number: ORPEN - IW - XX-XX - DR - A-2700		Status: 1 Purpose of Issue:	
Rev	Description	Date	Chk	Apr	Client: Orpen Hall	Revision: D2 Tender P01	
Project No: 500899		Scale @ A3: 1:100		Drawn By: JS			

Ingleton Wood	Property and Construction Consultants
	Issuing office: Colchester T: 01206 224270 www.ingletonwood.co.uk
Vision, form and function	