


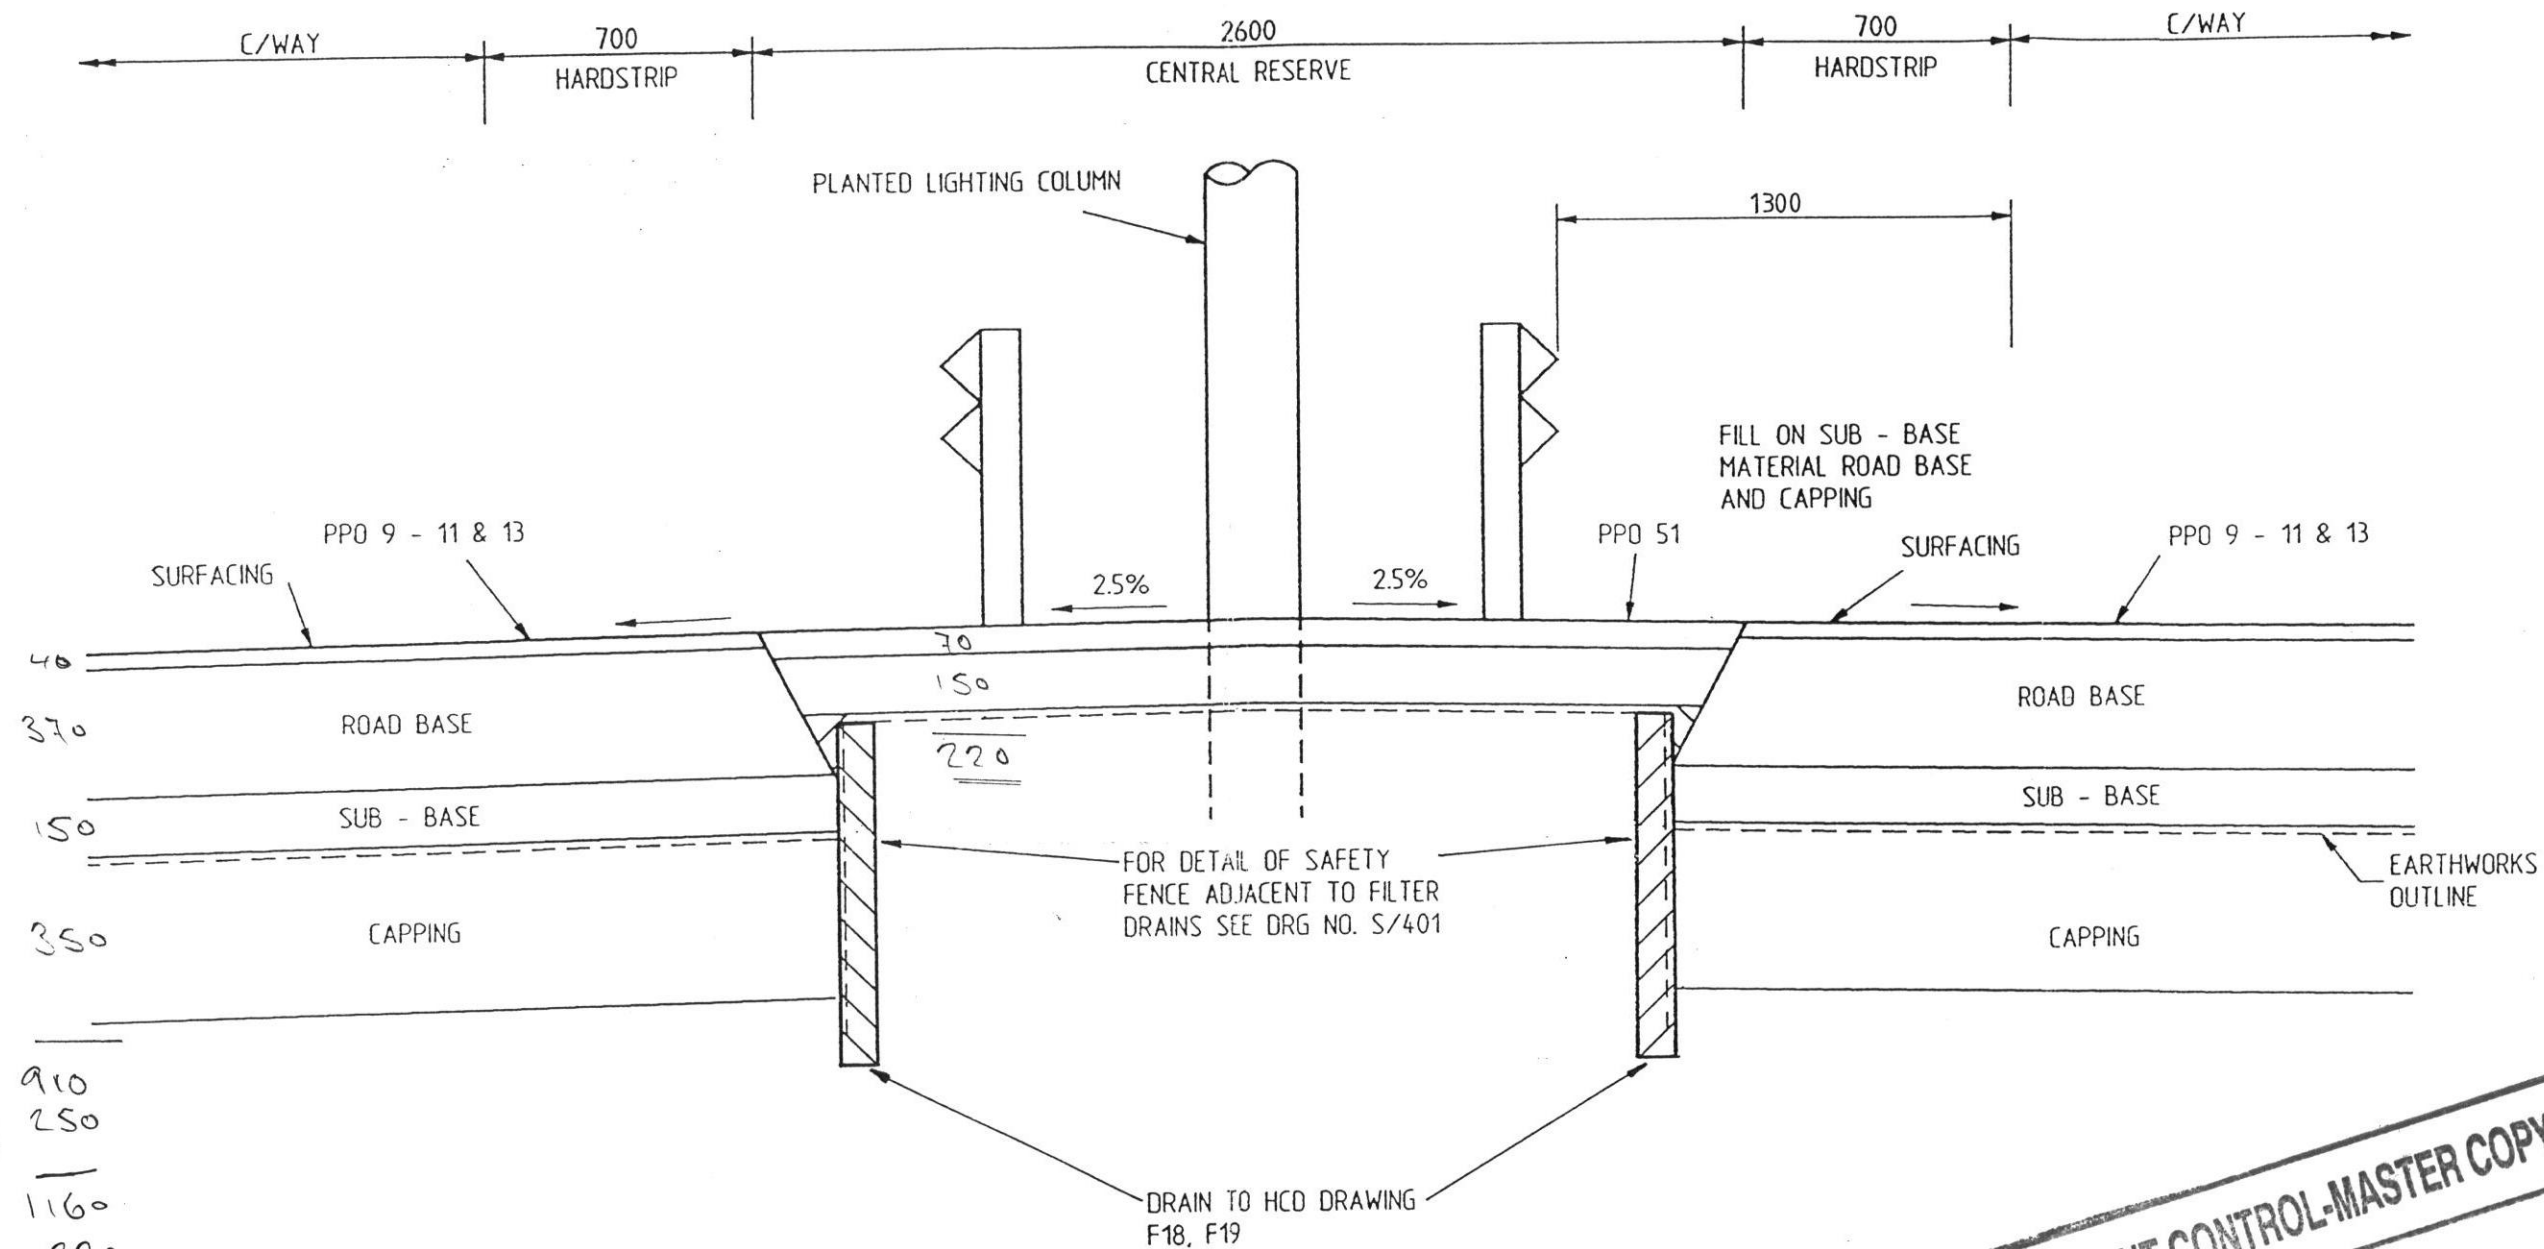

M4
CARRIAGEWAYS FALLING AWAY FROM CENTRAL RESERVE
DETAIL CR1

Rev	Description	By	Date	Checked	Approved	Purpose of Issue	Rev	Date	Approved	Client	Project
A	MINOR AMENDMENTS	ABal.	5/94			TENDER CONTRACT		9/92 2/93	PAG JH	 THE DEPARTMENT OF TRANSPORT THE DIRECTOR SOUTH WEST CONSTRUCTION PROGRAMME DIVISION	SECOND SEVERN CROSSING APPROACH ROADS - AVON
											Title
											M4 CARRIAGEWAY EDGE DETAIL CR1
											Scale
											Date
										Consultant	Drawing No.
										SECOND SEVERN CROSSING GROUP WS Atkins MAUNSELL	SSCG / S / 751
											Rev
											A