

# Swanage Town Council

## Bowls Green Refurbishment




CONSULTANTS  
Surfacing Standards Ltd  
14 Park House, Croydon  
Surrey, Surrey, UK  
CR9 3JH

1. DO NOT SCALE FROM DRAWING. ALL DIMENSIONS TO BE CHECKED ON SITE PRIOR TO COMMENCEMENT OF WORKS.
2. THIS DRAWING IS COPYRIGHT TO SURFACING STANDARDS LTD
3. ALL PERSONNEL SHOULD BE AWARE OF THE HEALTH AND SAFETY PLAN WHICH IS RETAINED IN THE SITE MANAGERS OFFICE.

NOTES

- Artificial Bowls Turf
- Macadam Areas
- Ditch with Edge Details Covered with Artificial Turf
- Areas Reinstated to Grass
- Potential Area for Overlay of Macadam
- 2m high fence with Windbreak Mesh Installed
- 100mm Electrical Ducting with 4no. Duct Boxes / Draw Pits / Cabinets

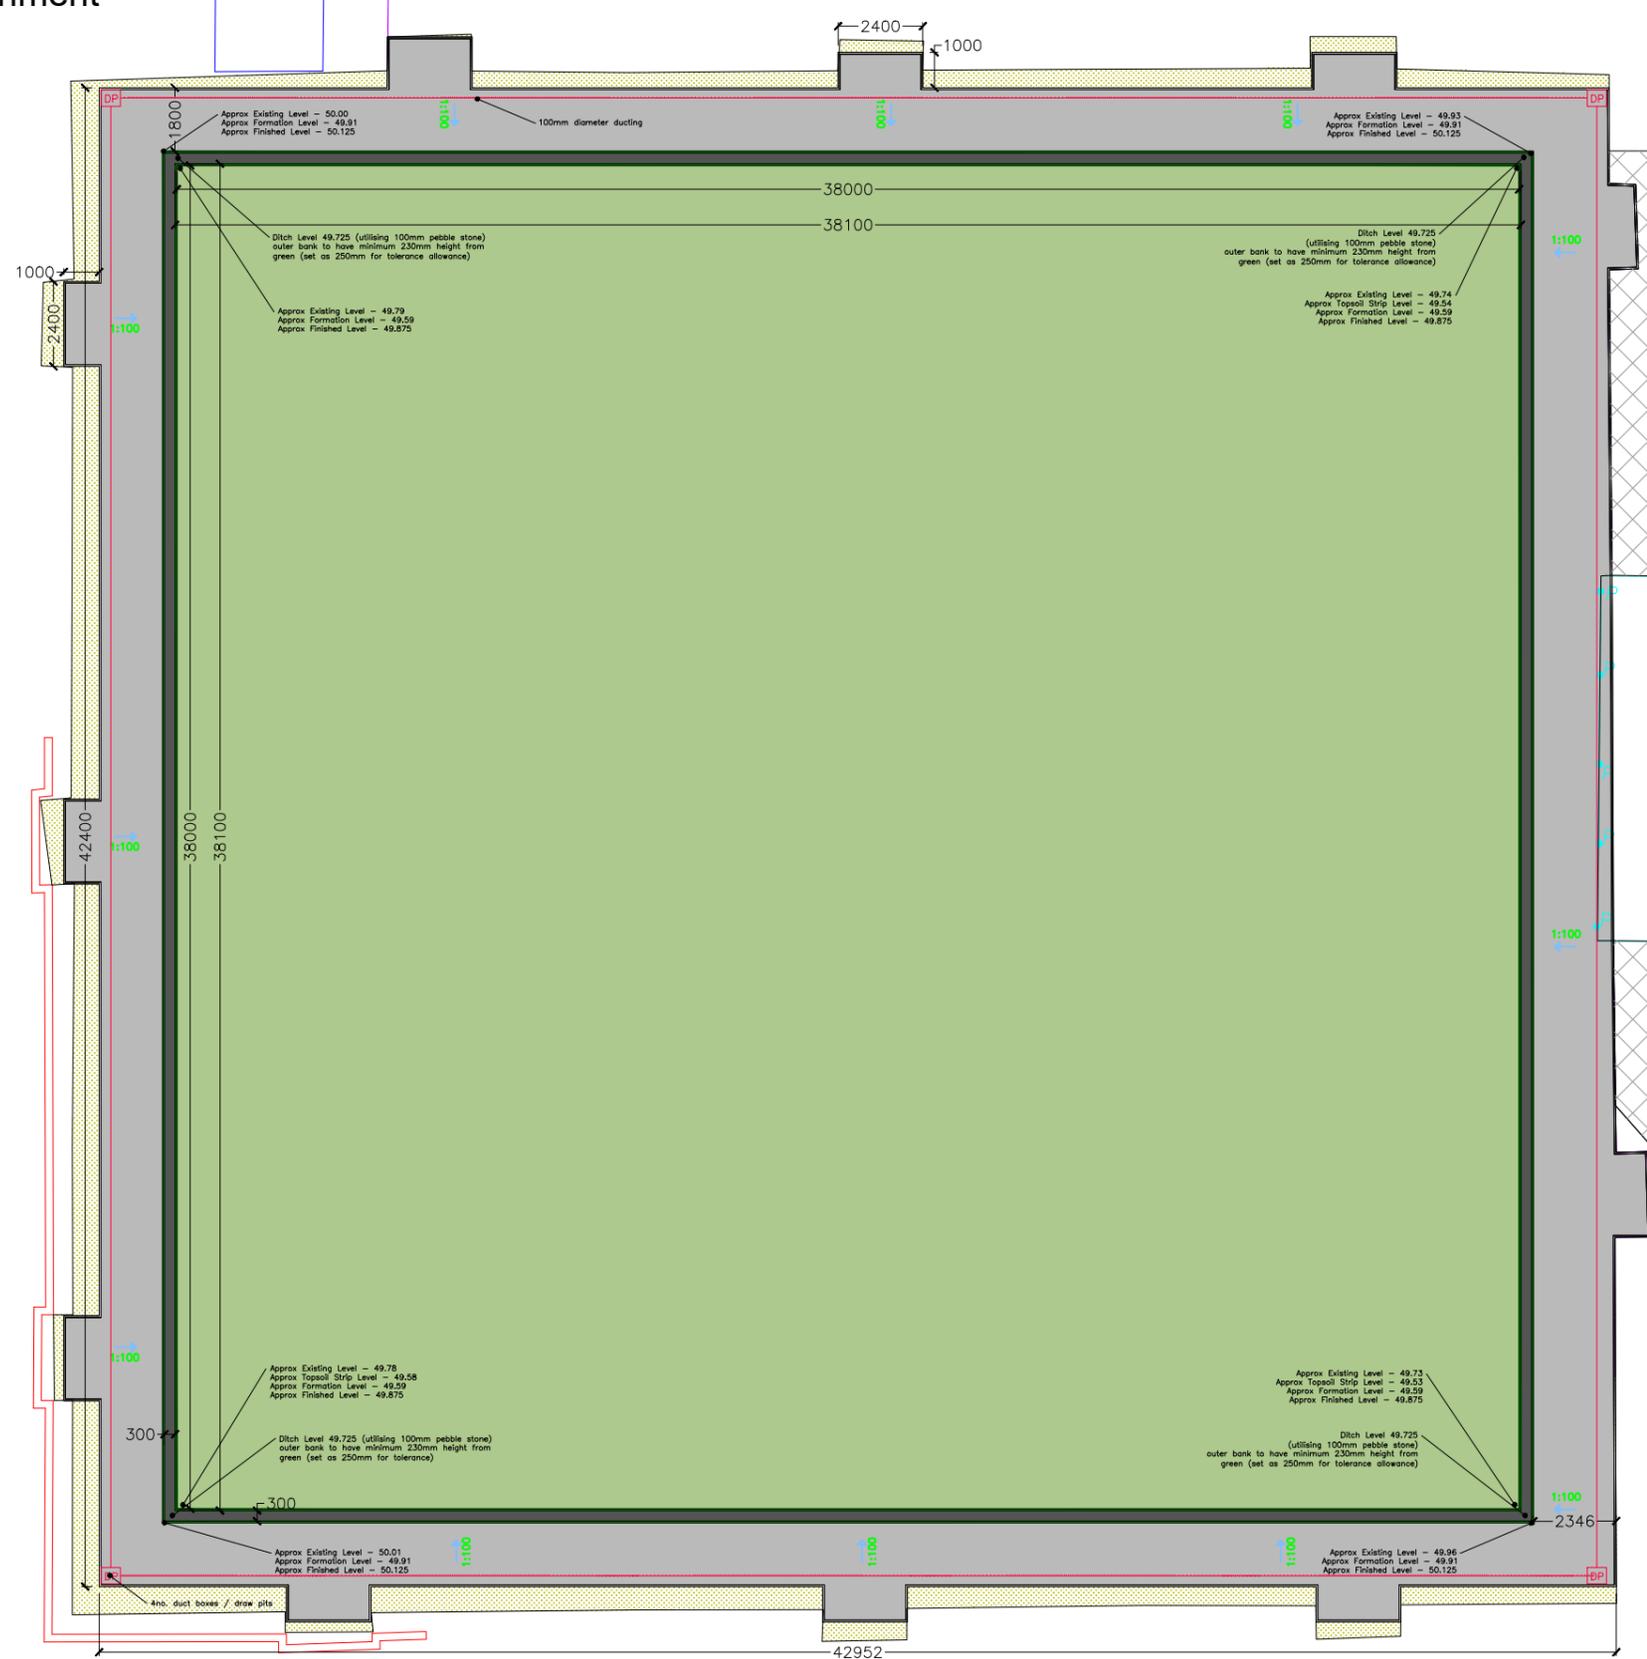

REV	DESCRIPTION	BY	CHK	DATE
00	TENDER ISSUE	WB		25.07.17



AUTHOR Wesley Bugg		
TITLE Swanage Town Council Bowls Green Refurbishment Proposed Plan		
PROJECT <b>SS1949a</b>	SCALE 1:200	SIZE A3
DRAWING No 03	REVISION 00	