
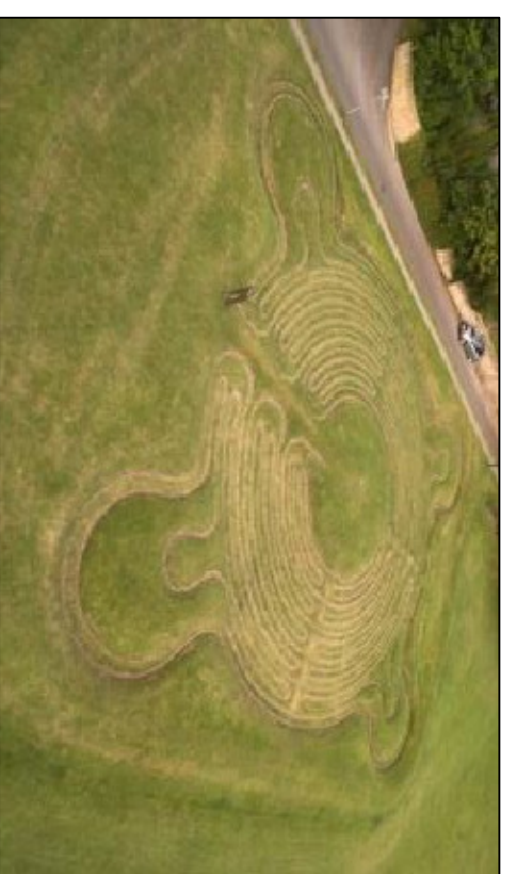
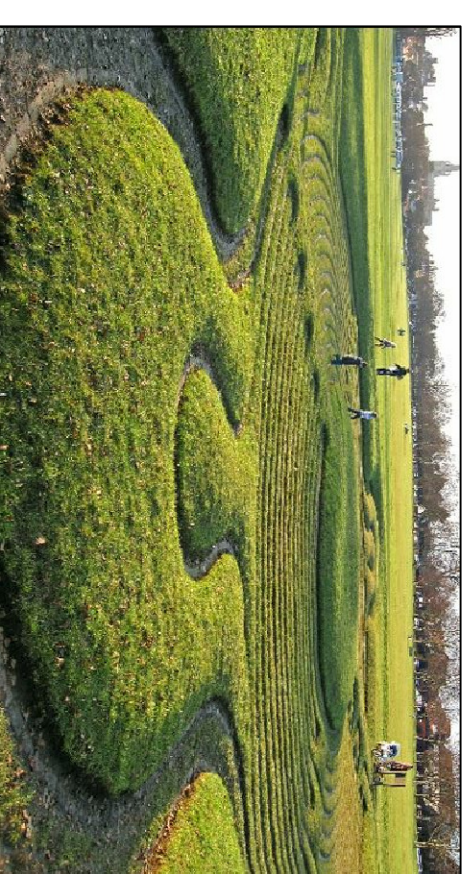



The design is basically circular with 17 circuits. Four bastions at equal distances around the circumference give the maze a total diameter of 40 m. The pathway follows grooves cut in the turf and is 1600 m in length

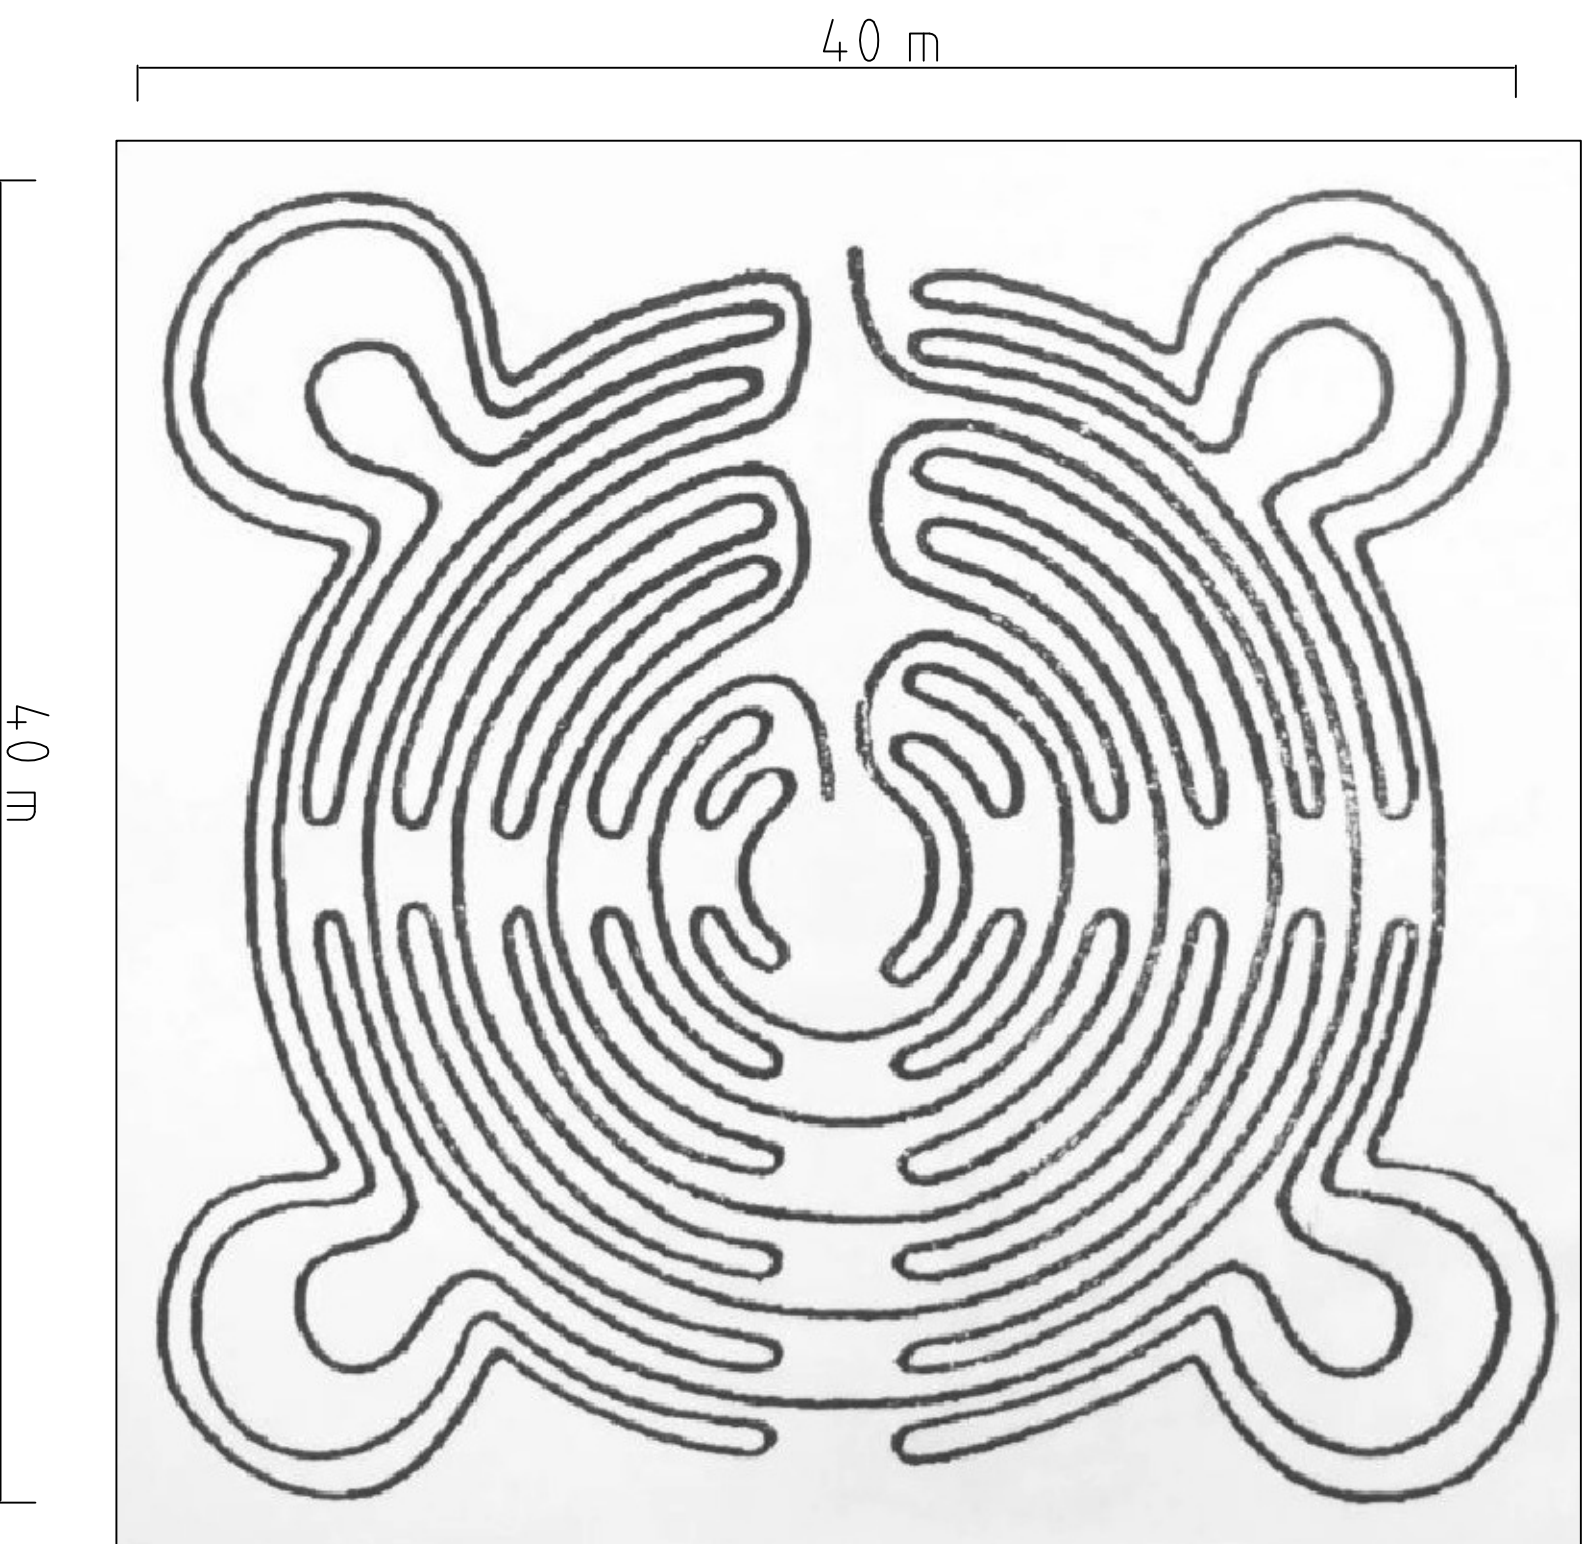

LEGEND		REVISION NOTES		 <p>Groundwork East Mill Green, Hatfield Hertfordshire, AL9 5PE TEL: 01707 260129 hertfordshire@groundwork.org.uk</p>	<p>This map is reproduced from Ordnance Survey material with the permission of Ordnance Survey on behalf of the controller of Her Majesty's Stationery Office. Crown copyright. Unauthorised reproduction infringes Crown copyright and may lead to prosecution or civil proceedings.</p>
NOTES					
MEASUREMENTS IN METRES UNLESS OTHERWISE STATED					
PROJECT TITLE		CLIENT		Acacia St Play Area	
DRAWING NAME		PROJECT ADDRESS		Hatfield Town Council	
DRAWING NUMBER		DATE		November 2018	
2989 - HP - 004		DRAWN BY		CN	
SCALE		CHECKED		JW	
1:750@A3		REVISION		A	
PROJECT ADDRESS		PROJECT ADDRESS		Acacia Street, Hatfield, AL10 8YA	