


## PROPOSED DUAL SPACE OPTION 1

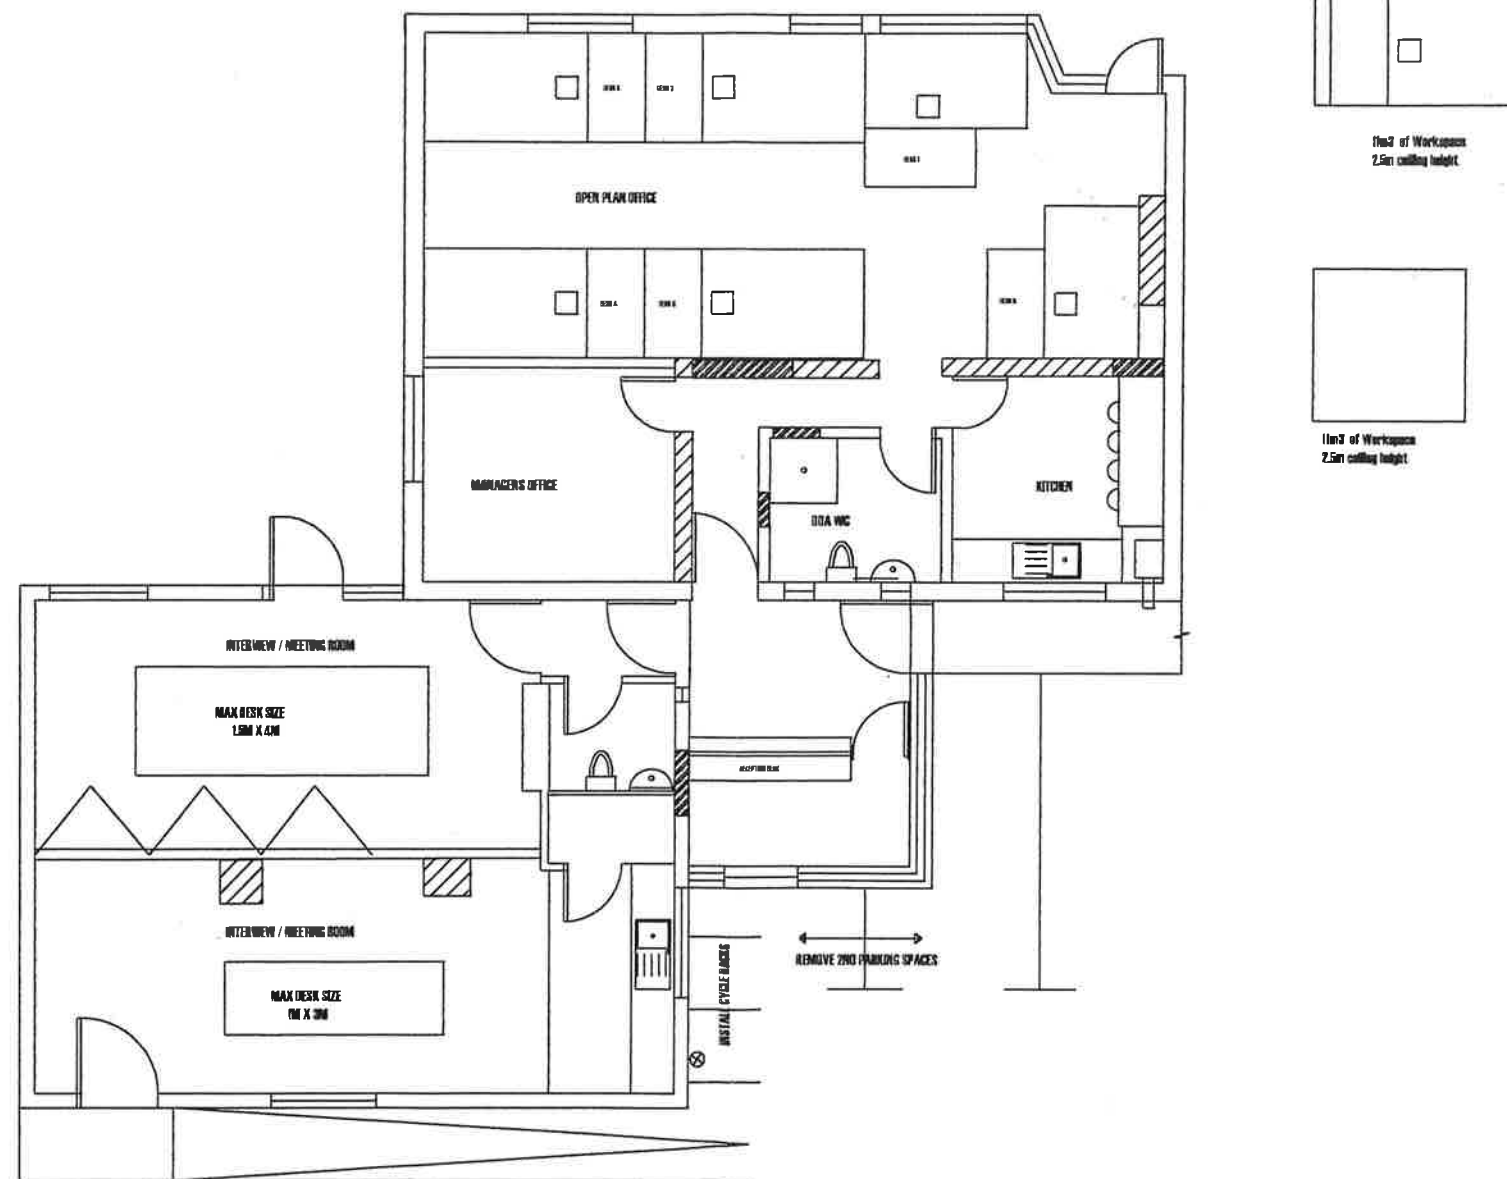

Client	Drawing Title
WALTHAM ESTATE OFFICE	DUAL SPACE PLAN OPTION 1
Property	
OLD LAUNDRY ROOM THORNICROFT STOCKWELL SW9 9PT	

Drawn	Date	Scale	Drawing No.	Revision No.	Checked By
	2014	1/100			