
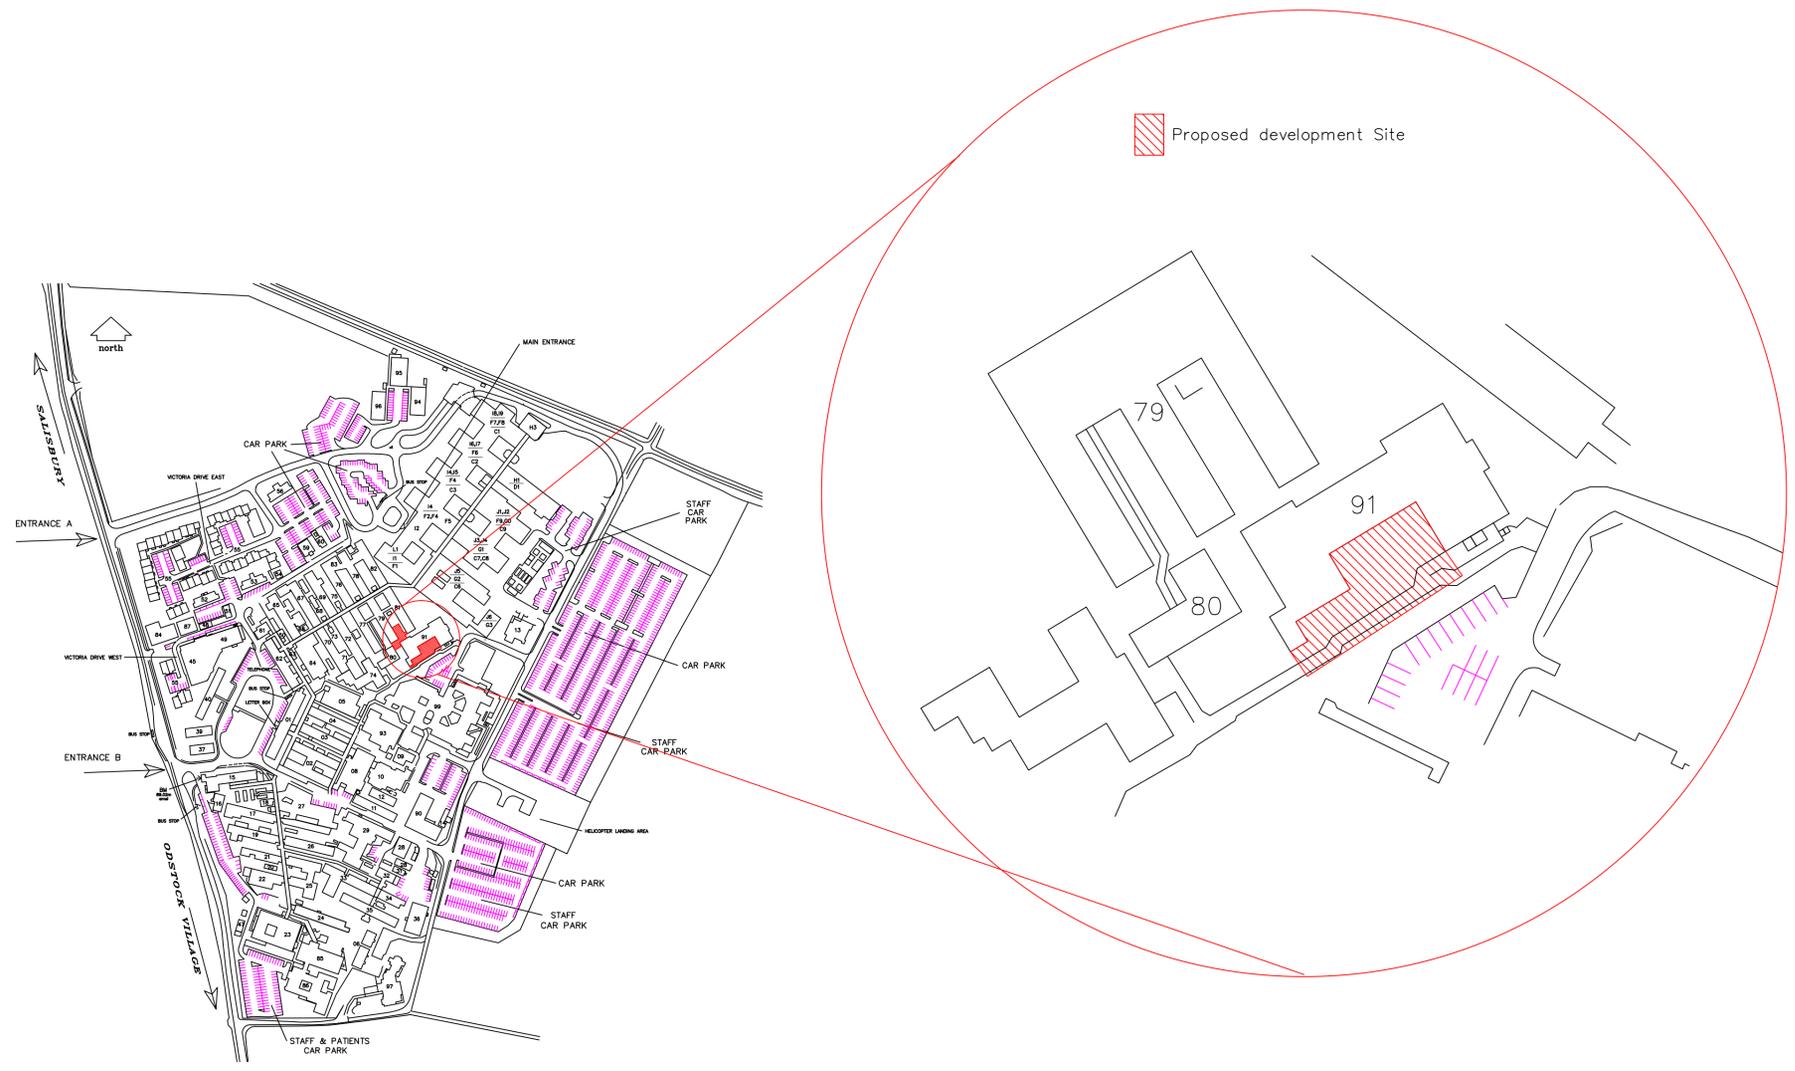


NOTES

- The Contractor is to verify all dimensions on site prior to commencement of all Works or placement of any related order.
- Do not scale from this drawing
- Dimensional queries relating to this drawing are to be addressed to the Contract Administrator. The Client will accept no responsibility arising from any dimension scaled or cost incurred by any Contractors failure to adhere to notes 1-3 inclusive.
- All Work to be carried out in accordance with relevant HBN's, HTM's, European/British Standards and Codes of Practice current at the time of Tender.
- All Work to be carried out in accordance with relevant sections of the current Building Regulations and latest amendments.
- All Work to comply with relevant materials and workmanship clauses of the National Building Specification current at the time of Tender.

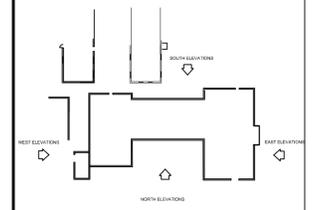

Block Code	Ward/Department	Block Code	Ward/Department	Block Code	Ward/Department	Block Code	Ward/Department
01	TRUST OFFICES	34	LASER TREATMENT BLOCK	67	WOODFORD WARD	C1	WANTON UNIT/ISSUANCE LOUNGE
02	HEXAGONS OFFICE LOUNGE/AT DEPT.	35	CLINICAL PSYCHOLOGY/ORTHOTICS	68	WOODFORD/REDLINC LNCH	C2	CHILMARK & AMESBURY WARDS
03	FRANCE DEPT. & NAT WEST BARR.	36	MEDICAL ENGINEERING	69	STARLETON WARD	C3	SEIU
04	FRANCE DEPT. & ORTHOPAEDIC ONCLTS	37	LEAGUE OF FRIENDS BUNGALOW (2nd)	70	SARUM WARD	C4	PATHOLOGY STORE
05	SPINAL CLINIC/ORTHOPAEDIC/PHYSIOLOGIST	38	LEAGUE OF FRIENDS BUNGALOW (1st)	71	SARUM BNC	C5	PLANT
06	NEW HOUSING DEVELOPMENT	39	LEAGUE OF FRIENDS BUNGALOW (1st)	72	CHILDRENS UNIT	C6	ONE WORKSHOP
07		40	SOCIAL WORK, CHILD & FAMILY	73	STORE	C7	MARK ROTON/ENGINEERING ROOM
08		41		74	CHILDRENS UNIT	D1	MEDICAL RECORDS
09	ESTATES TECHNICAL SERVICES WKSHP	42		75	STORE	D2	MEDICAL LIBRARY/RESOURCE MANAGEMENT
10	CENTRAL BOLTON HOUSE/E.I.S. STORES	43		76	BEATRICE 5 OFFICES	F1	MAIN ENTRANCE/RECEPTION & HOSP. SHOPS
11	ESTATES TECHNICAL SERVICES OFFICE	44		77	BEATRICE 3 WARD	F4	MEDICAL/SURGICAL/OUTPATIENTS
12	CENTRAL WASTE STORE	45	SHRIMPING POOL & SQUASH COURT	78	BEATRICE 4 WARD	F5	OPHTHALMOLOGY OUTPATIENTS
13	MORTUARY	46		79	BEATRICE 2 WARD	F7	ACCIDENT & EMERGENCY
14	SEPARATION & SUB STAL.	47	BOLTON HOUSE (BURNS)	80	KLICU	F8	SHORT STAY EMERGENCY UNIT
15	DIETETICS & APPRAISALS	48	VOLUNTARY SERVICES	81	BEATRICE 1 WARD	F9	CHAPS
16	DAILY LIVING BUNGALOW	49	HOSPITAL LOUNGE CENTRE	82	BEATRICE 1 WARD	G0	PHARMACY
17	FOUNT WARD	50	GREYS ROOM	83	D & G THEATRE	G1	OUTPATIENTS - PHYSIO.
18	SQUAT BOLTON HOUSE & PLANT	51	STROKE INFORMATION	84	DAY NURSERY	G2	PATHOLOGY/CYTOTOXICS
19	REDLINC WARD	52	AVON HOUSE	85	DURBRINGTON WARD	G3	MEDICAL EDUCATION ASSOCIATION
20	STAFF HEALTH TRAINING	53	BOURNE HOUSE	86	THE SALISBURY HOSPICE	H1	MRU/OT/SCIENCE
21	GUM CLINIC	54	RADIO ODDSTOCK	87	BBY DAY NURSERY	H3	FRACTURE CLINIC/ORTHOPAEDIC OP
22	FAMILY STROKE UNIT	55	VICTORIA DRIVE EAST & WEST	88		I1	NURSING/CLINICAL EFFECTIVENESS
23	BURNS UNIT	56		89		I2	ANAESTHETICS
24	FACILITIES DIVISION OFFICE	57		90		I3	OPERATING THEATRES
25	PERSONNEL DEPT./STAFF DEVELOPMENT	58		91	SUPPLIES	I4	CONSULTANTS
26	STAFF HEALTH & PLASTICS OFFICE	59	DIABETIC EDUCATION/SIGHT CENTRE	92	O & G UNIT	I5	ENDOSCOPIC WARD
27	REPAIR/PHYSIO/THERAPY AIDE	60	BOLTON HOUSE (SIGHT CENTRE)	93	DAY SURGERY UNIT	I7	BISHOPSTONE WARD/C.C.U.
28	CARPENTERS WORKSHOP & STORE	61	POST ROOM/PORTERS LODGE	94	LANGLEY HOUSE	I8	WINTERBURN WARD
29	PLASTICS OUTPATIENTS	62	COMMUNITY CHILD HEALTH/AMBULANCE	95	COMPTON HOUSE	I9	TISBURY WARD
30	TRANSPORT PORTACABIN	63	STAFF CHANGING/SARUM CANCER SUPPORT	96	GRIVELY HOUSE	J1	EMERGENCY WARD
31	BOLTON HOUSE (PLASTICS)	64	HOUSEKEEPING/DIRTY RW/PAT. CLOTHING	97	DOUGLAS AFTER CENTRE	J2	LANCETWOOD WARD
32	ARCH THERAPY	65	DOWNTON WARD	98	DITTON WARD	J3	DITTON WARD
33	INTERVIEW WARD	66	WICKHAM PLANT ROOM	99	SPINAL TREATMENT CENTRE	J4	DAY SURGERY UNIT
J6	MEDICAL PHYSICS/BURNS					J5	PATHOLOGY & CYTOGENETICS
L1	POST GRADUATE CENTRE						

Approved		
Client	Fire Officer	H & S
Date	Date	Date

Salisbury Hospital
Foundation Trust

Salisbury District Hospital
Estate and Technical Services
Odstock Road
Salisbury
Wiltshire
SP2 8BJ
Tel: 01722 336262

JOB:

TITLE:

DRAWN:	SCALE:	JOB No:	DATE:
--------	--------	---------	-------

CLIENT: _____ DRAWING No: _____

AutoCAD Ref: _____