



LOCATION PLAN

Scale 1:1250 @ A3

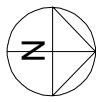

0
25
50
metres

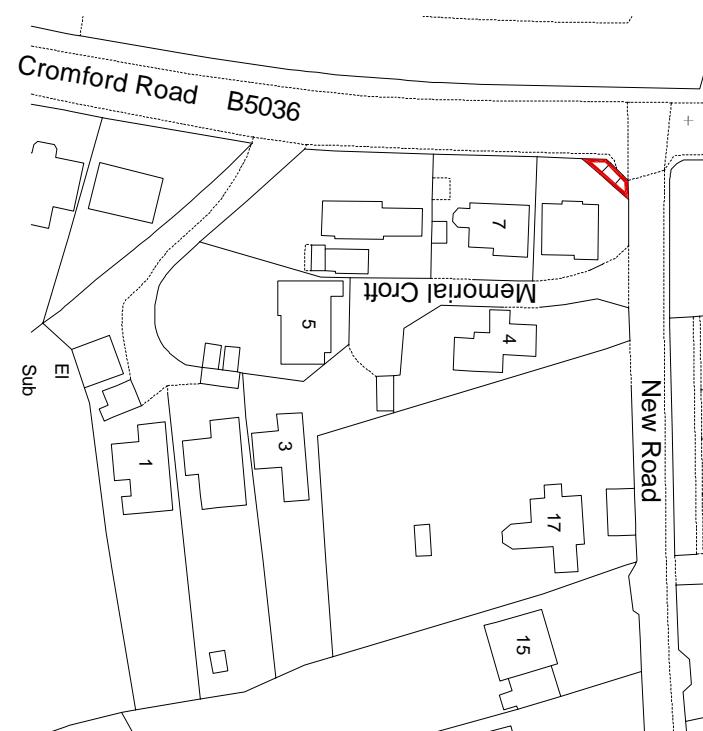

BLOCK PLAN

Scale 1:500 @ A3



0
10
20
metres



GENERAL NOTES

BOLEHILL AND STEEPLE
GRANGE
WAR MEMORIAL

LOCATION PLAN / BLOCK PLAN

A	03/24	GS	-	Listed Building Consent
Rev	Date Drawn	Chkd	-	Amendment
<hr/>				
<hr/>				
Drawn	03	Checked	-	
Scales	As shown			
Drawing No	1305/P01	Rev	A	