



proposed elevation to path

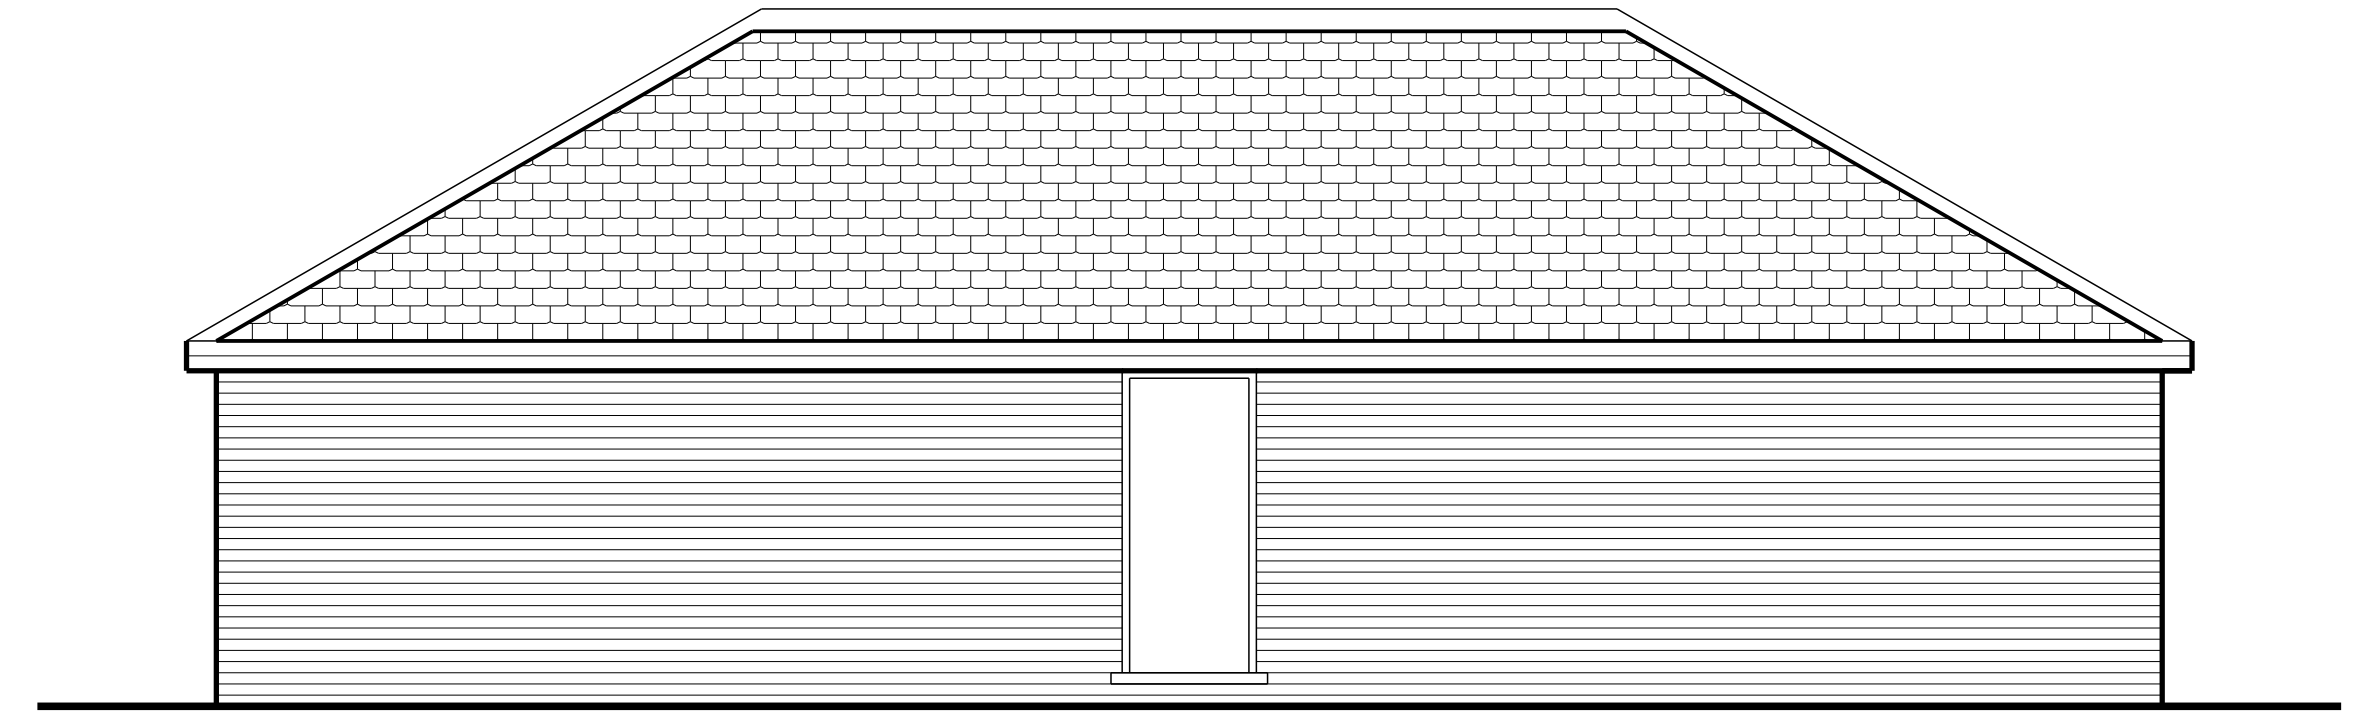


proposed elevation to playing fields

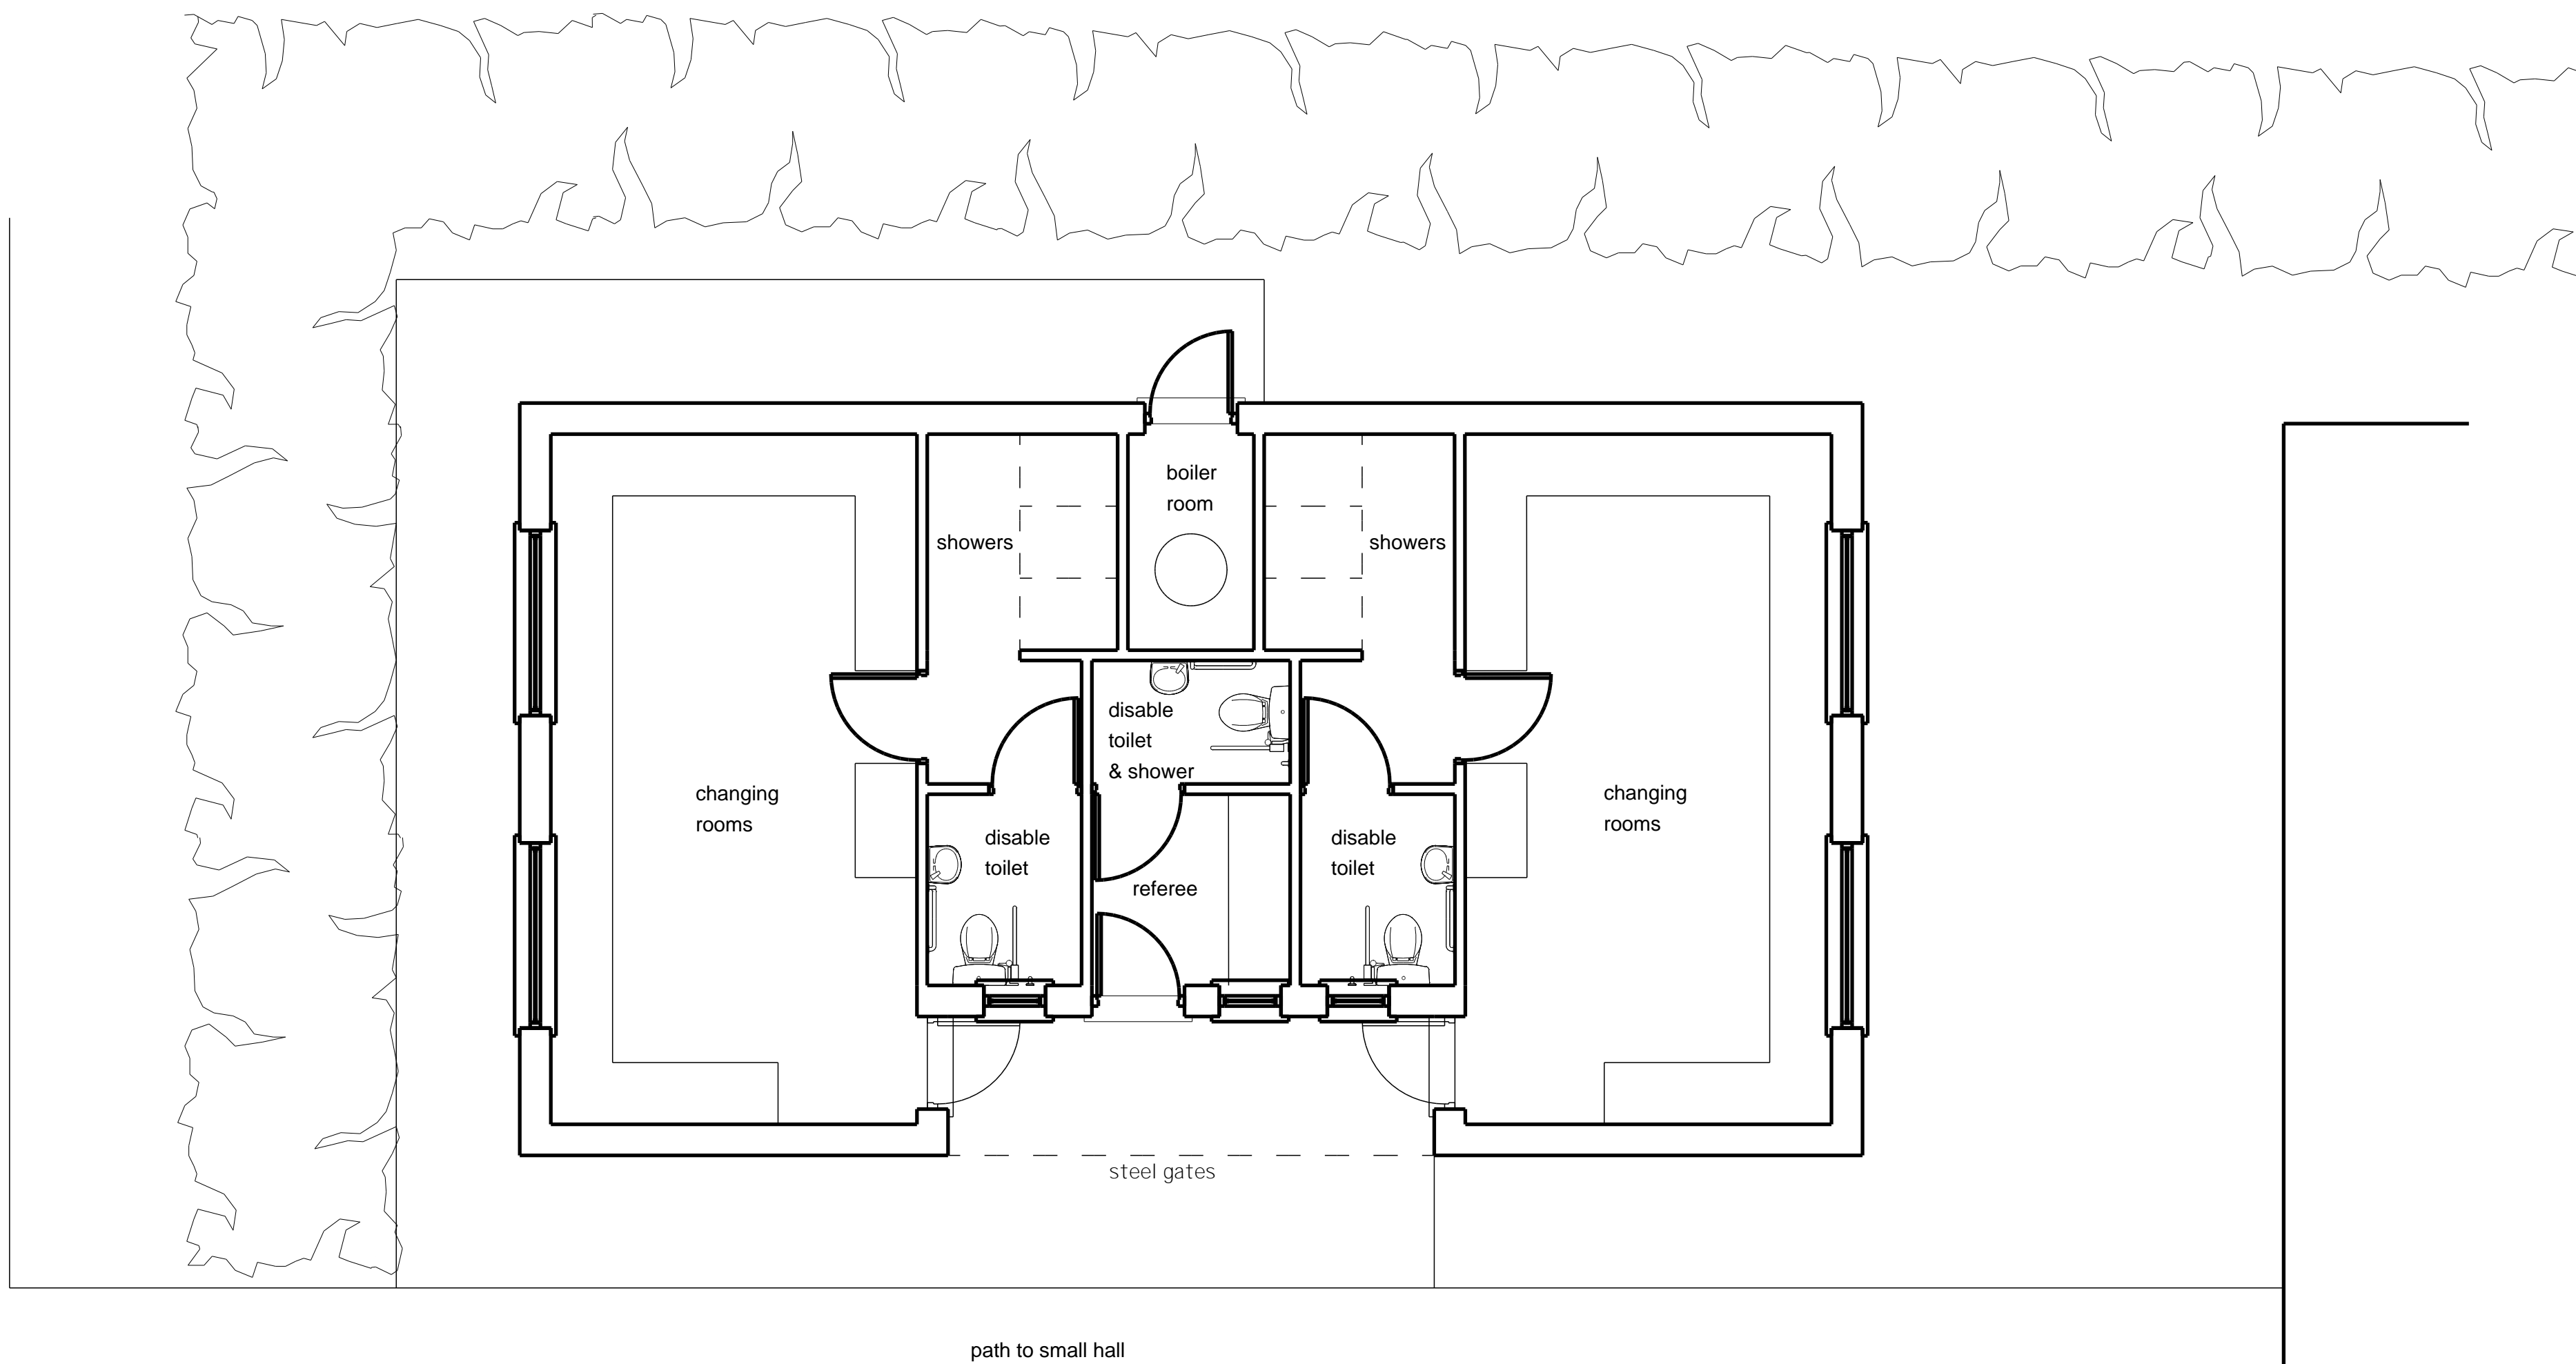

proposed side elevation (handed)



A reposition of changing rooms jan '17

CLIFFE MEMORIAL HALL		
CHURCH STREET		
CLIFFE, ROCHESTER		
KENT		
proposed new changing rooms		
scale: 1:50	C104.1A	
date: january 2017		
J. S. Alford RIBA		
Chartered Architect		
three elms, pip's view, cooling, rochester, kent		
tel/fax: medway (01634) 220165		