
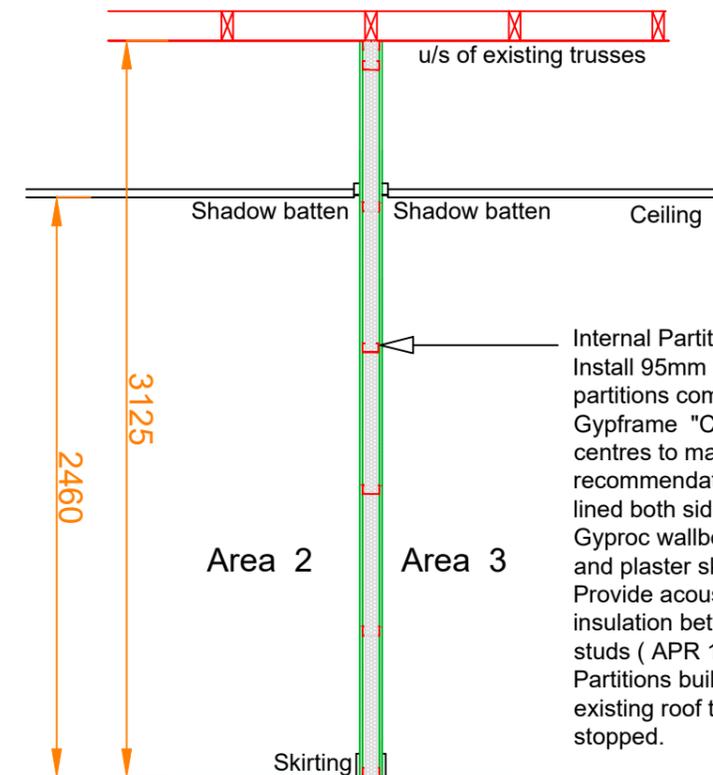
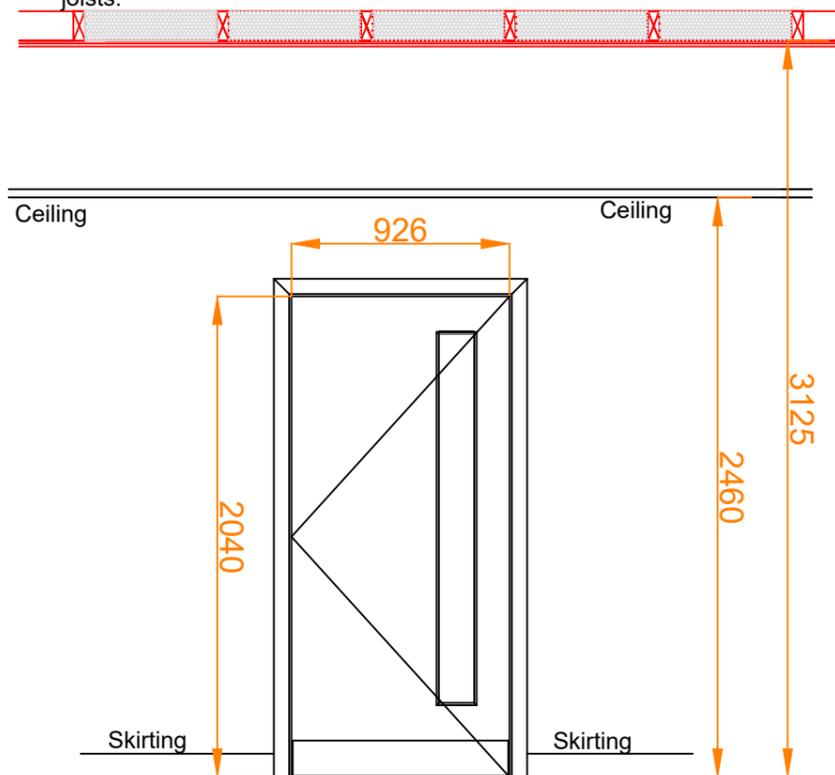



Corridor Ceiling
 Partitions taken up fixed to underside of existing trusses.
 Provide 150mm x 50mm joists between the trusses with 2No layers of 12.5mm of Gyproc fireline board to underside of joists with 150mm thick stone mineralwool (24 kg /m2) laid between the joists.

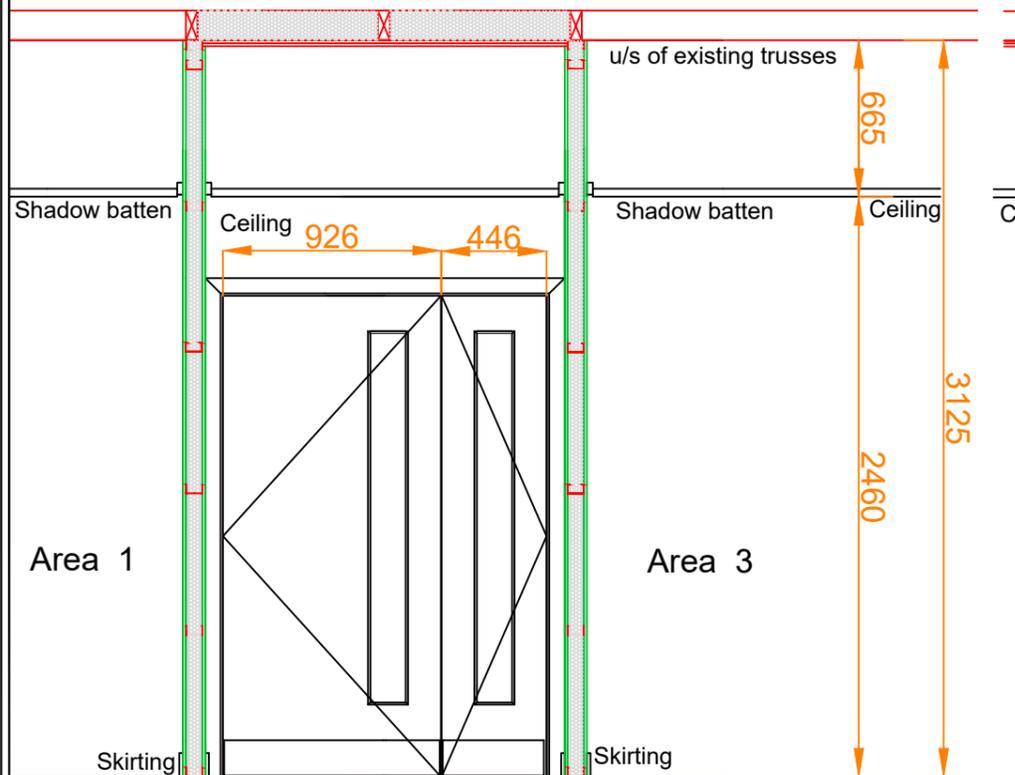

Internal Partitions
 Install 95mm o/a internal partitions comprising of 70 Gypframe "C" studs @ 600mm centres to manufacturers recommendations and details lined both sides with 12.5 mm Gyproc wallboard and plaster skim finish. Provide acoustic mineral wool insulation between studs (APR 1200) Partitions built up and fixed to existing roof trusses and fire stopped.


Door Type B 1 No required

Doors D10
 2040mm x 446mm x 44mm
 Solid core veneered finish doors.

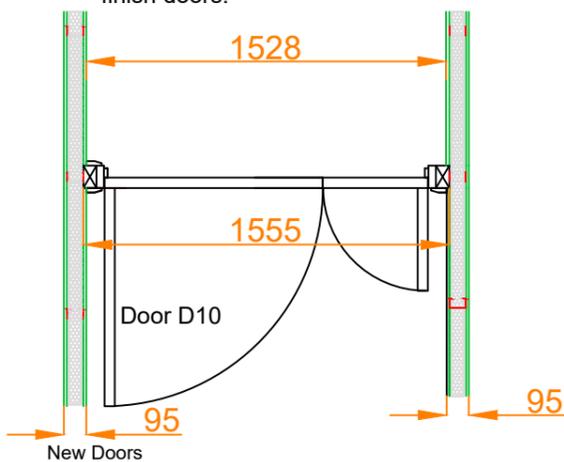


Door Type A 4 No required

Doors D1,D7,D8,D9
 2040mm x 926mm x 44mm
 Solid core veneered finish door

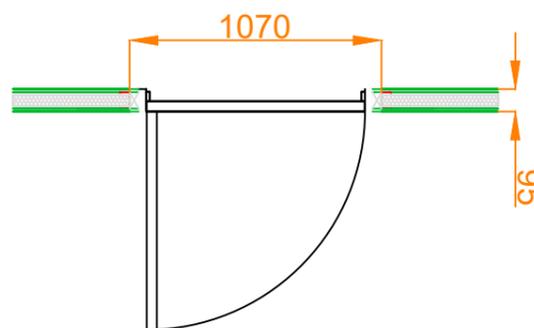

Division wall between offices

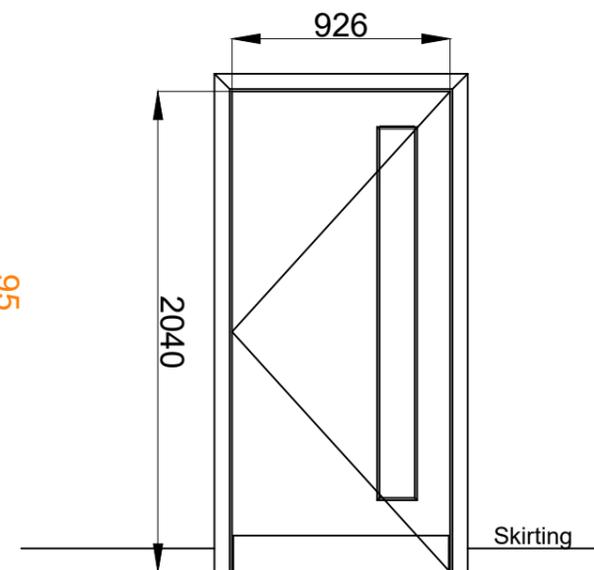

Door Type C 5 No required

Ground Floor
 Doors GD1,GD2,GD3,GD4,GD5
 2040mm x 926mm x 44mm
 Solid core veneered finish door
 Leaderflush Sentinel acoustic door
 and door set within existing openings
 Existing opening widths to be checked on site prior to order and manufacture.

* Doors Nos D2 ,D3,D4,D5,& D6
 Re-use existing doors from Ground Floor Phase 1

Door	Type	Area	Size H x W x T	S/O H x W	Fire Rating	V Panel	Signage	Hinges	Kick Plate	Ironmongery	Closer
D1	A	2	2040 x 926x x44	2115 x 1070	FD30 S	1No	Keep Closed	1.5No	2No	A	Yes
* D2	A	2	2040 x 926x x44	2115 x 1070	FD30 S	1No	Keep Closed	1.5No	2No	A	Yes
* D3	A	3	2040 x 926x x44	2115 x 1070	FD30 S	1No	Keep Closed	1.5No	2No	A	Yes
* D4	A	3	2040 x 926x x44	2115 x 1070	FD30 S	1No	Keep Closed	1.5No	2No	A	Yes
* D5	A	1	2040 x 926x x44	2115 x 1070	FD30 S	1No	Keep Closed	1.5No	2No	A	Yes
* D6	A	1	2040 x 926x x44	2115 x 1070	FD30 S	1No	Keep Closed	1.5No	2No	A	Yes
D7	A	1	2040 x 926x x44	2115 x 1070	FD30 S	1No	Keep Closed	1.5No	2No	A	Yes
D8	A	3b	2040 x 926x x44	2115 x 1070	FD30 S	1No	Keep Closed	1.5No	2No	A	Yes
D9	A	4	2040 x 926x x44	2115 x 1070	FD30 S	1No	Keep Closed	1.5No	2No	A	Yes
D10	B	Corridor	2040 x 926 x 44 2040 x 446 x 44	2115 x 1555	FD30 S	2No	Keep Closed	2No	4No	B	Yes

Rev.	Description	By	Date

Client

Maritime Coastguard Agency

Project

Crosskill House First Floor
 Beverley

Drawing Title

Door Types and Schedule

Drawing No. LEBS0806/05

Scale 1:30 @A3 Original Sheet Size A1

Drawing Status

gleeds	Drawn JD	Checked
International Management & Construction Consultants	Date 05/17	Rev. A