




Section A-A

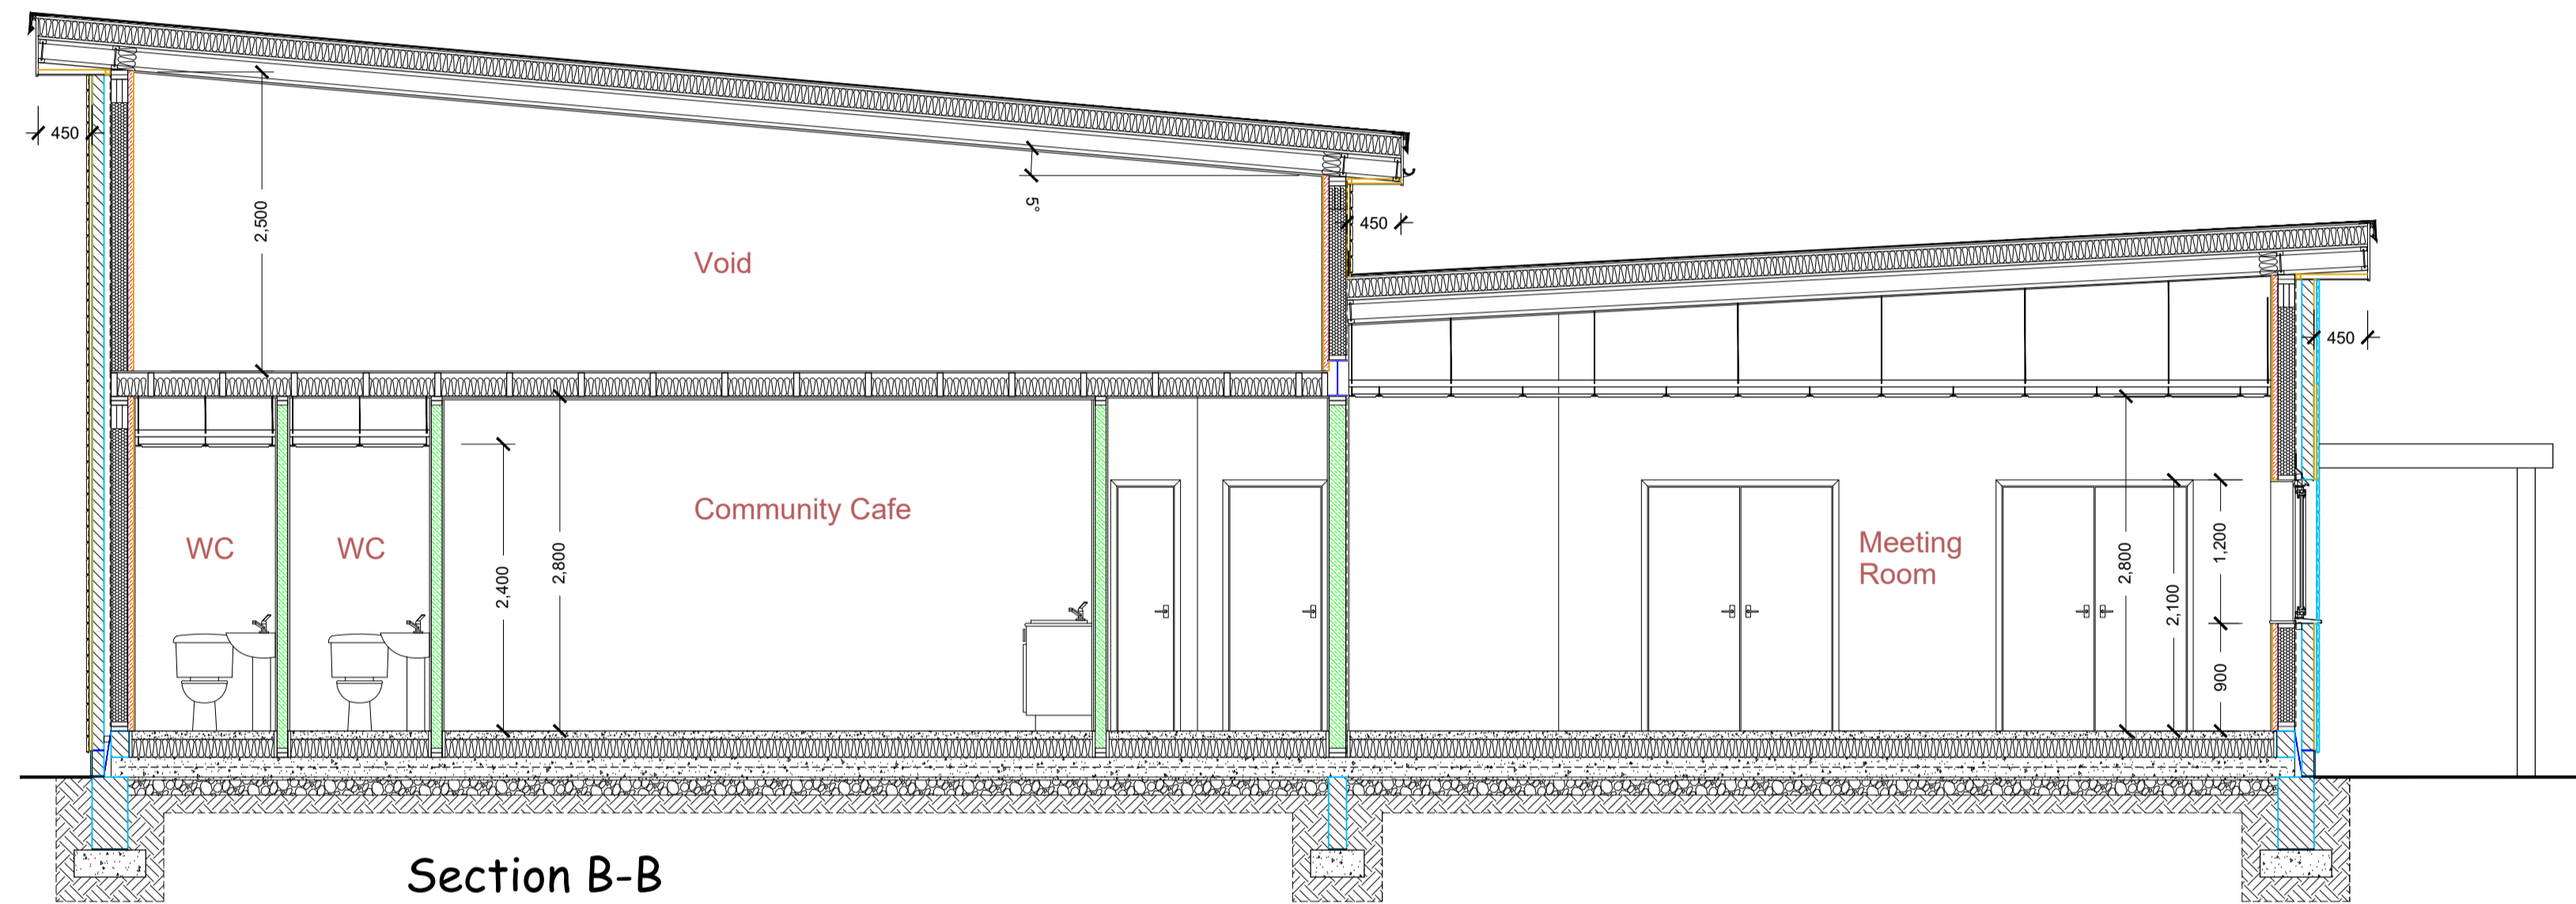

Section B-B

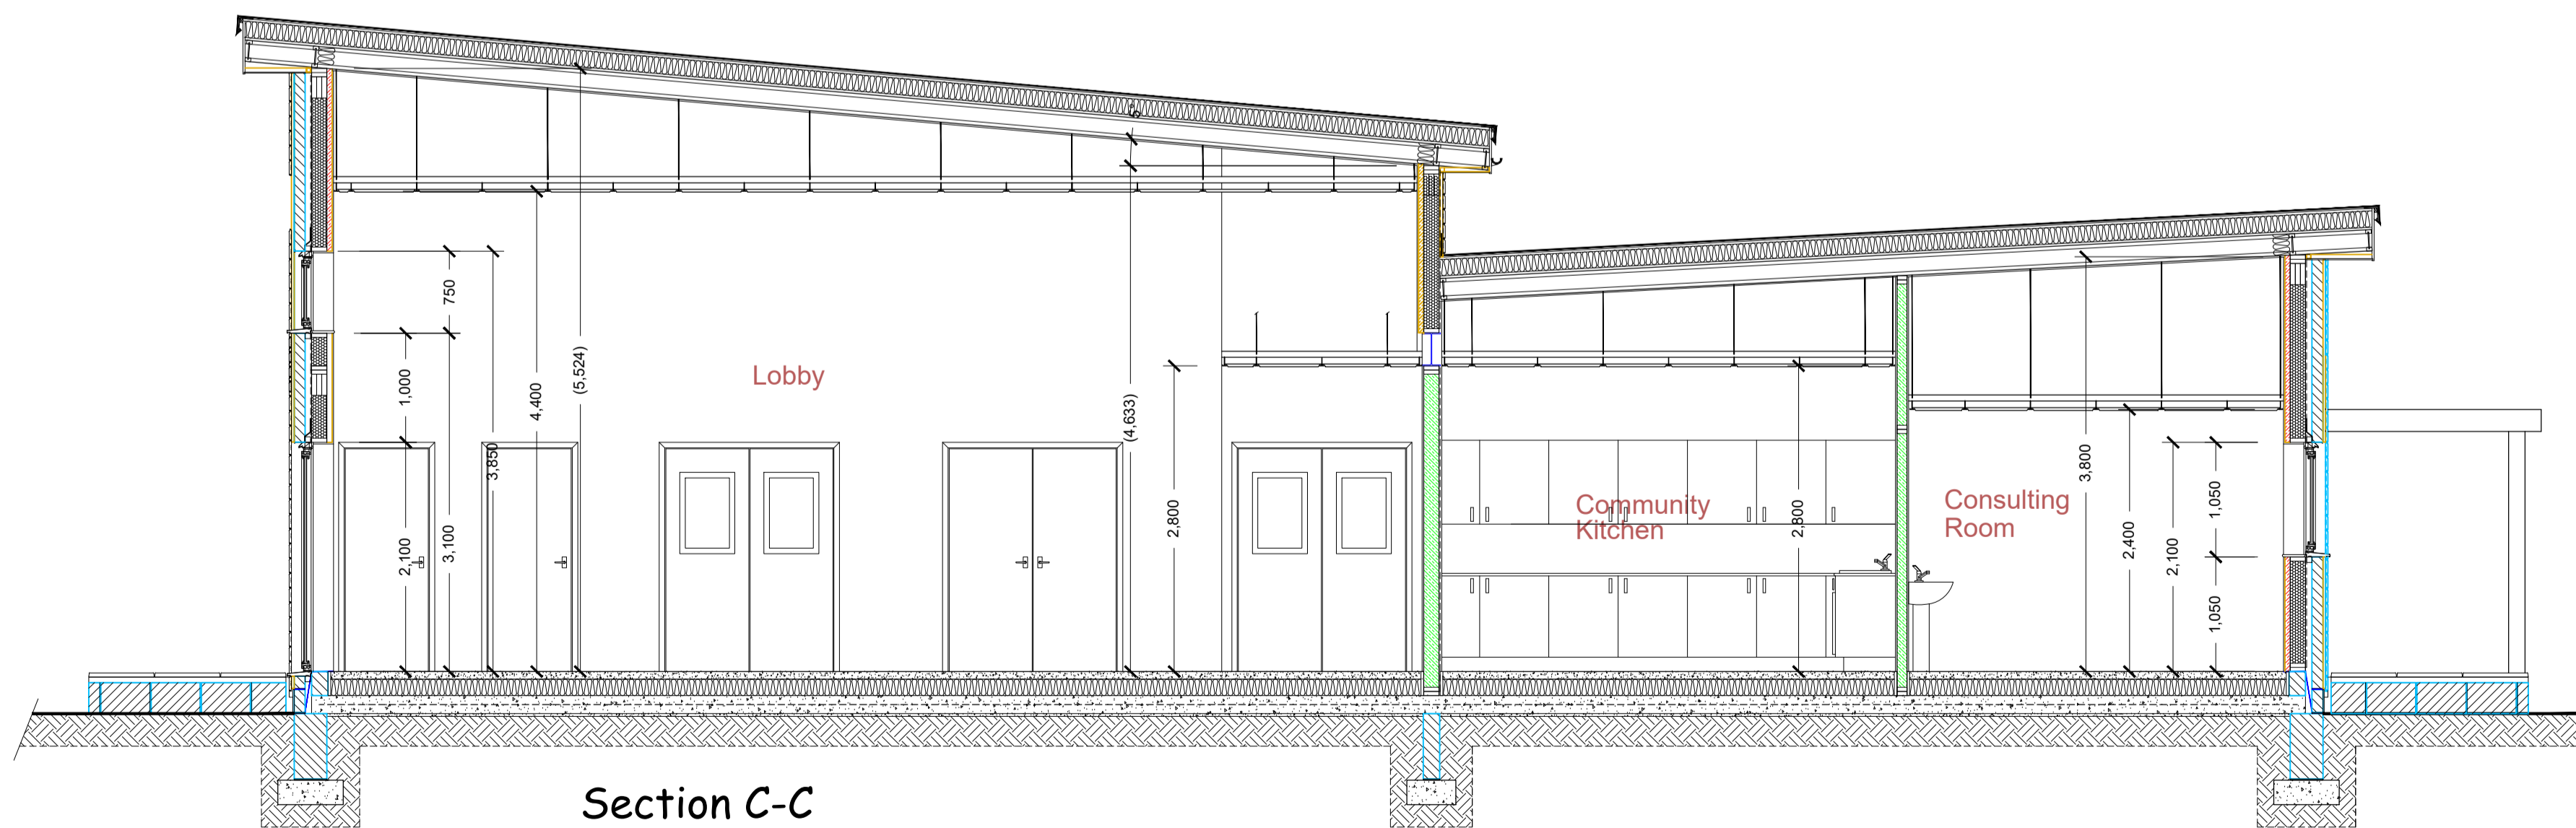

Section C-C

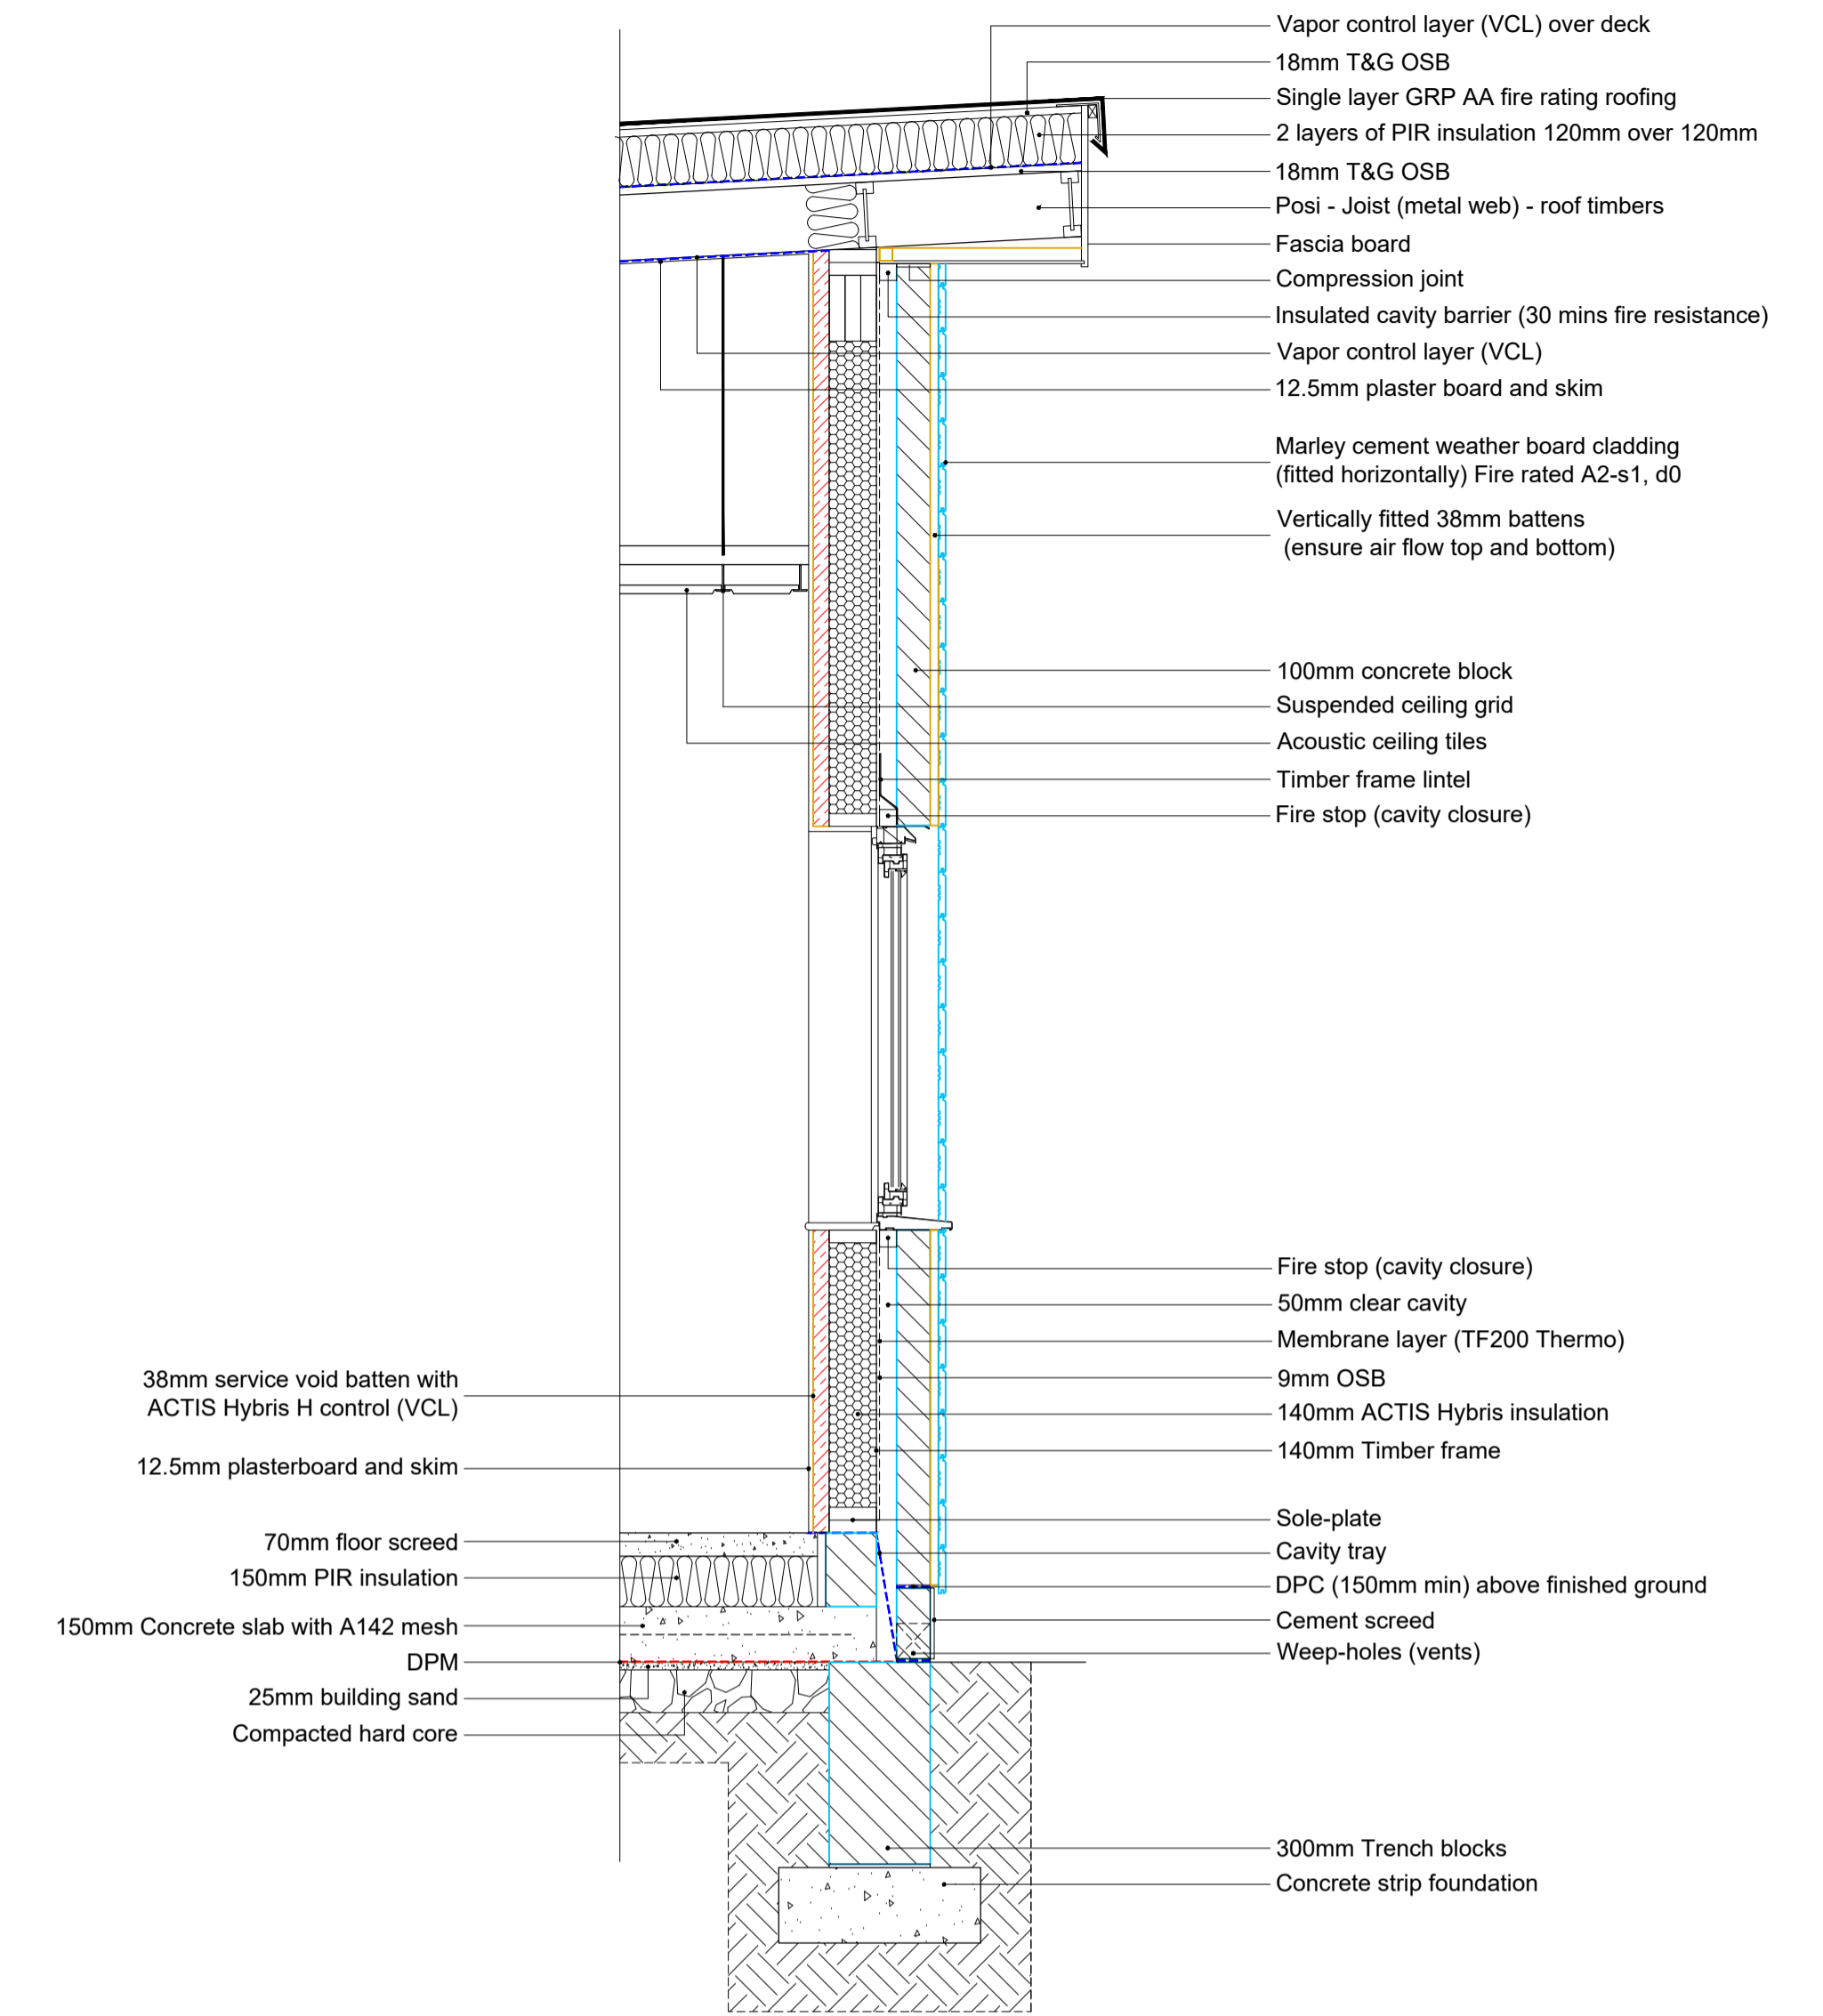

Typical section (scale 1:20)

SITE TITLE:  
**ST MINVER COMMUNITY HUB**  
 TREWINT PLAYING FIELDS,  
 TREWINT LANE,  
 ST MINVER  
 PL27 6LT

THIS DRAWING IS FOR THE PURPOSES OF TOWN PLANNING AND BUILDING REGULATIONS APPLICATION ONLY. DIMENSIONS ARE NOT TO BE SCALED FROM THIS DRAWING.

DRAWING TITLE:  
**BUILDING REGULATIONS - SHEET 3**

CLIENT NAME:  
**ST MINVER COMMUNITY HUB**

|                  |                    |                                 |
|------------------|--------------------|---------------------------------|
| DRAWN<br>J MURCH | DATE<br>29.01.2024 | SCALE<br>1:100<br>SHEET SIZE A1 |
|------------------|--------------------|---------------------------------|

Preliminary drawing  
 awaiting Building  
 Control final approval

**dpc**  
**Architectural Services**  
 Building solutions in Cornwall

Trewenen, 20B Rosevear Road, Bugle PL26 8PH Tel:- 07759 397 499

DRAWING NO  
**2005 - 13**

REVISION NO  
**- A**