

THIS IS NOT A PLANNING APPLICATION DRAWING

Notes:

THIS IS AN A3 DRAWING AT
A SCALE OF 1 TO 350

Rev	Date	Description
-	-	-
-	-	-
-	-	-
-	-	-
-	-	-
-	-	-
-	-	-
-	-	-
-	-	-
-	-	-
-	-	-

Site Location:

LYMINGTON TENNIS
AVENUE ROAD
LYMINGTON
HAMPSHIRE, SO41 9GJ.

Project Title
LYMINGTON TENNIS

Client:
LYMINGTON AND
PENNINGTON TOWN
COUNCIL

Drawing Title:
EXISTING LAYOUT DIMENSIONS :
COURT NRS 1 - 4




39 Hemwood Road, Windsor, Berkshire, SL4 4YX
Telephone: 01753 850123 Mob. 07770 366259
Email: office@sfpad.co.uk

CONSULTANCY SERVICES

www.sfpad.co.uk

Drawn By:	Checked By:	Date:
L. WEST	S.F.P.D.	28.02.2022
Scale:	Sheet:	Revision:
1/350	-	-

Drawing No.
2022 - CAS - 005 - 003

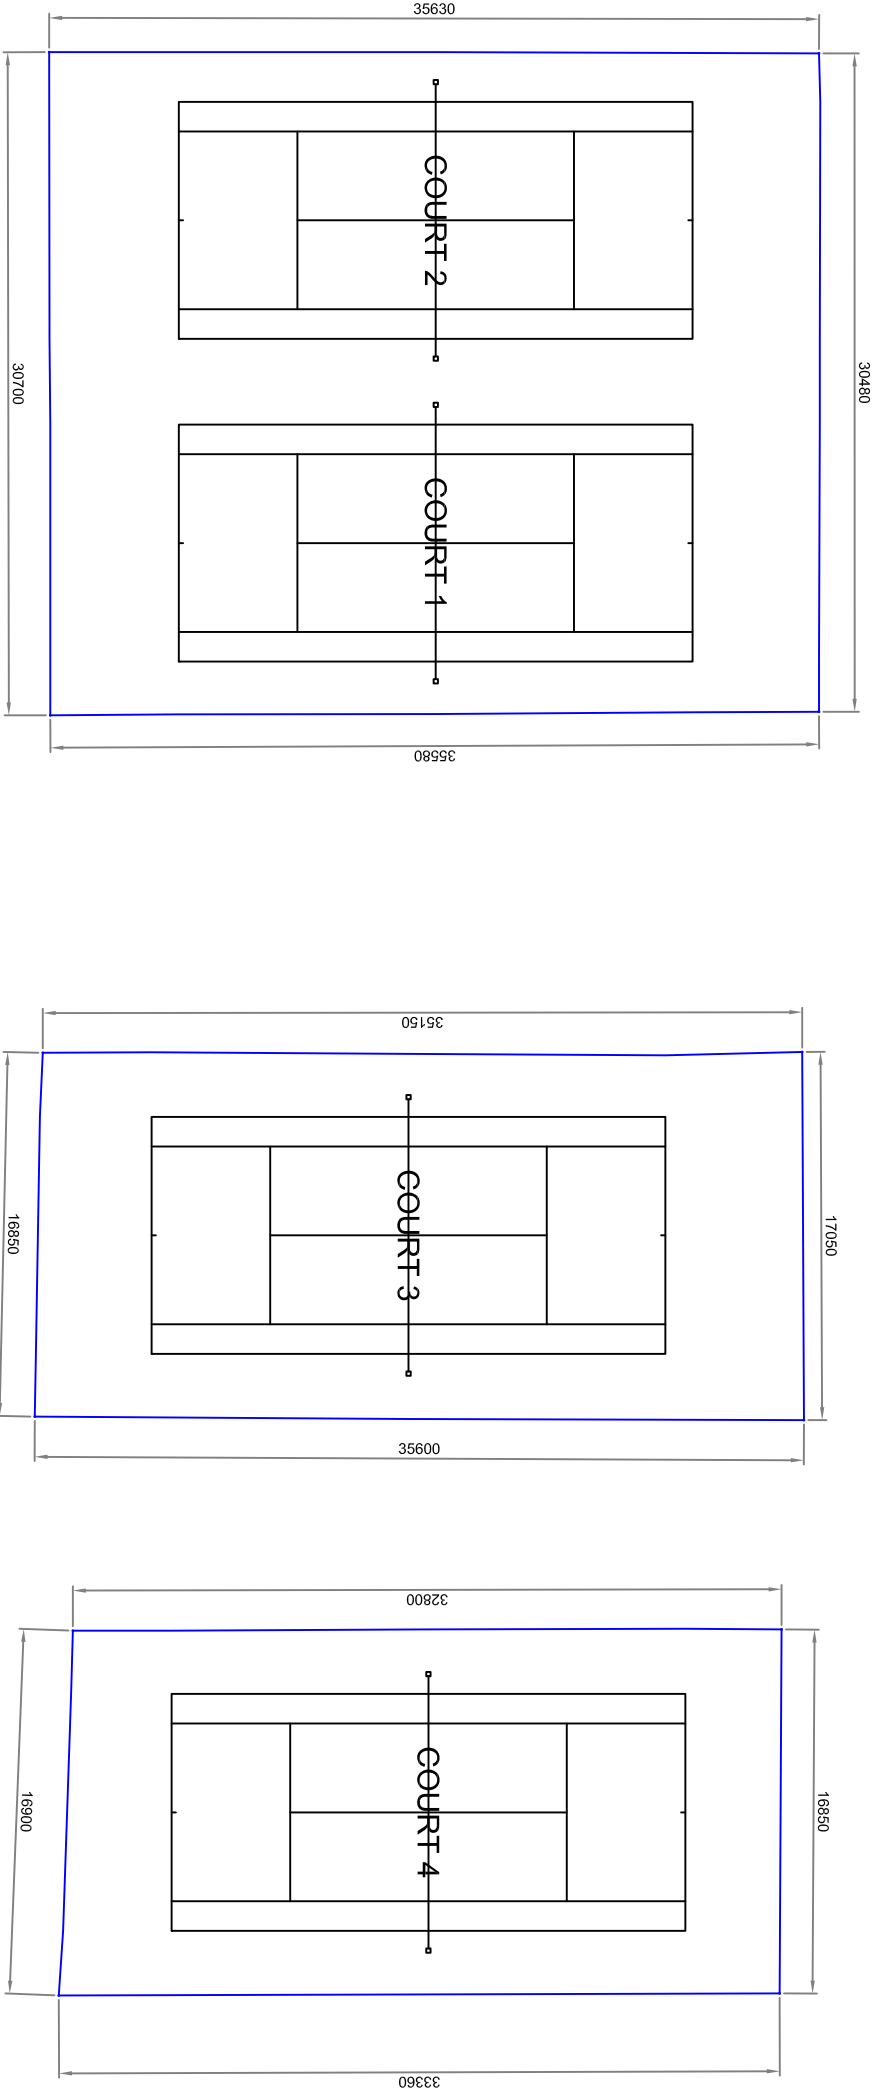

EXISTING LAYOUT COURT NRS 1 - 2

EXISTING LAYOUT COURT NRS 3 - 4