


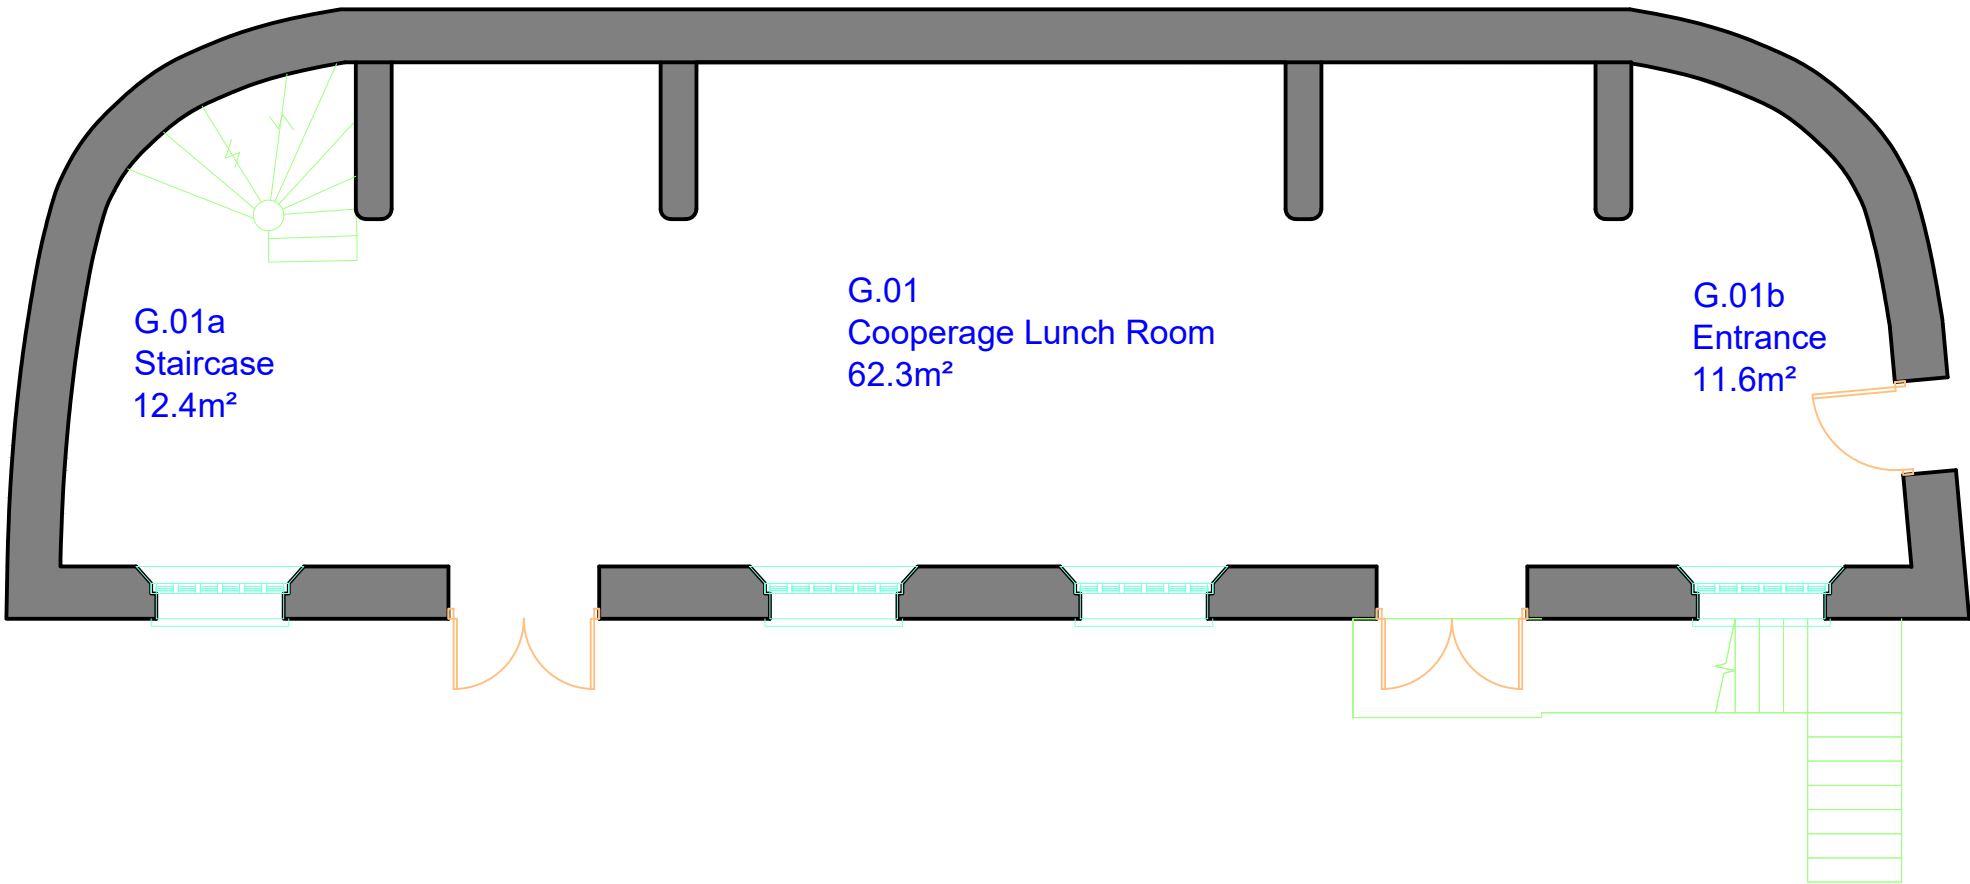

Ground Floor

Revision		Details		Name and Date	
Address / Scheme					
Cooperage					
Piermasters Group, Albert Dock					
Liverpool					
Title					
Floor Ground					
Drawing Number				Revision	
NML - Coop/01					
A3	Scale	Date	Drawn	Status	
	1:75	04/01/06	GM	base	
NATIONAL MUSEUMS			LIVERPOOL		
national museums liverpool 127 dale street liverpool L2 2JH					