


This drawing is copyright
Contractors must check all dimensions on
site. Only figured dimensions are to be
worked from. Discrepancies must be
reported immediately before proceeding

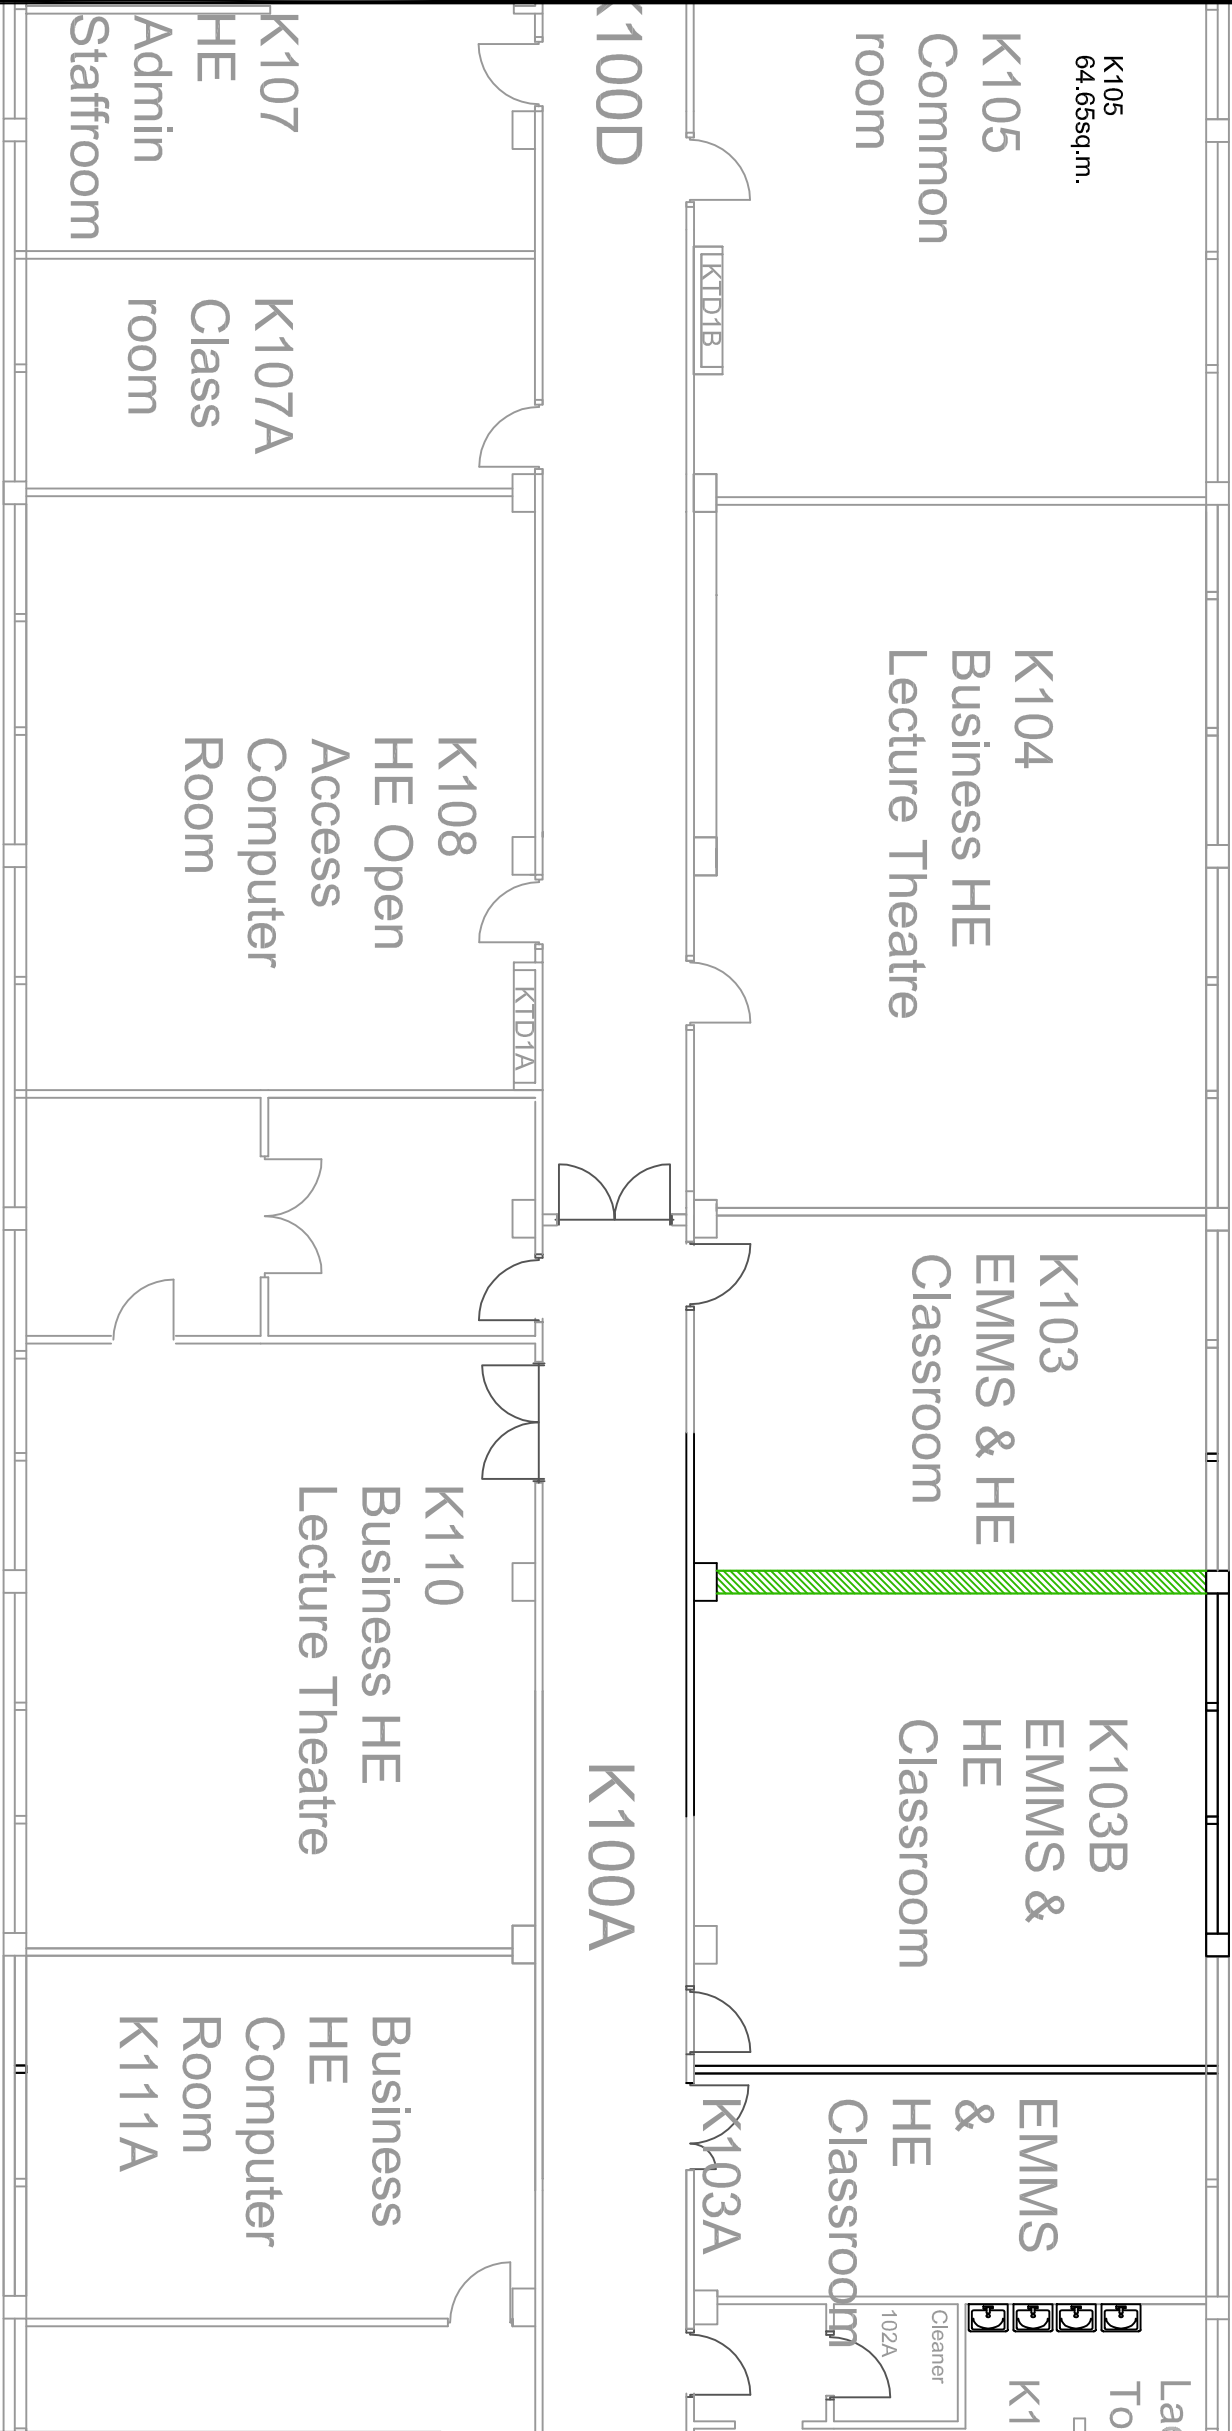

* * *
Rev Date Details

Client

City College

Project

Phase IV - STEM Works

Drawing

Proposed - 1st Floor Tower Block

date	scale	drawn	checked
June 17	1:200 @ A3	EMW	*

Vickery Holman
Property Consultants

CHARTERED BUILDING SURVEYORS

PLYMOUTH
26 Lockyer Street,
Plymouth, Devon
Tel: 01752 261811
Fax: 01752 661365

EXETER
Balliol House,
Southemhey Gardens,
Exeter
Tel: 01392 203010
Fax: 01392 203005

TRURO
Walsingham House
Newham Quay, Truro
Tel: 01872 245600
Fax: 01872 222791

No.	rev	*
7 1609/406		