


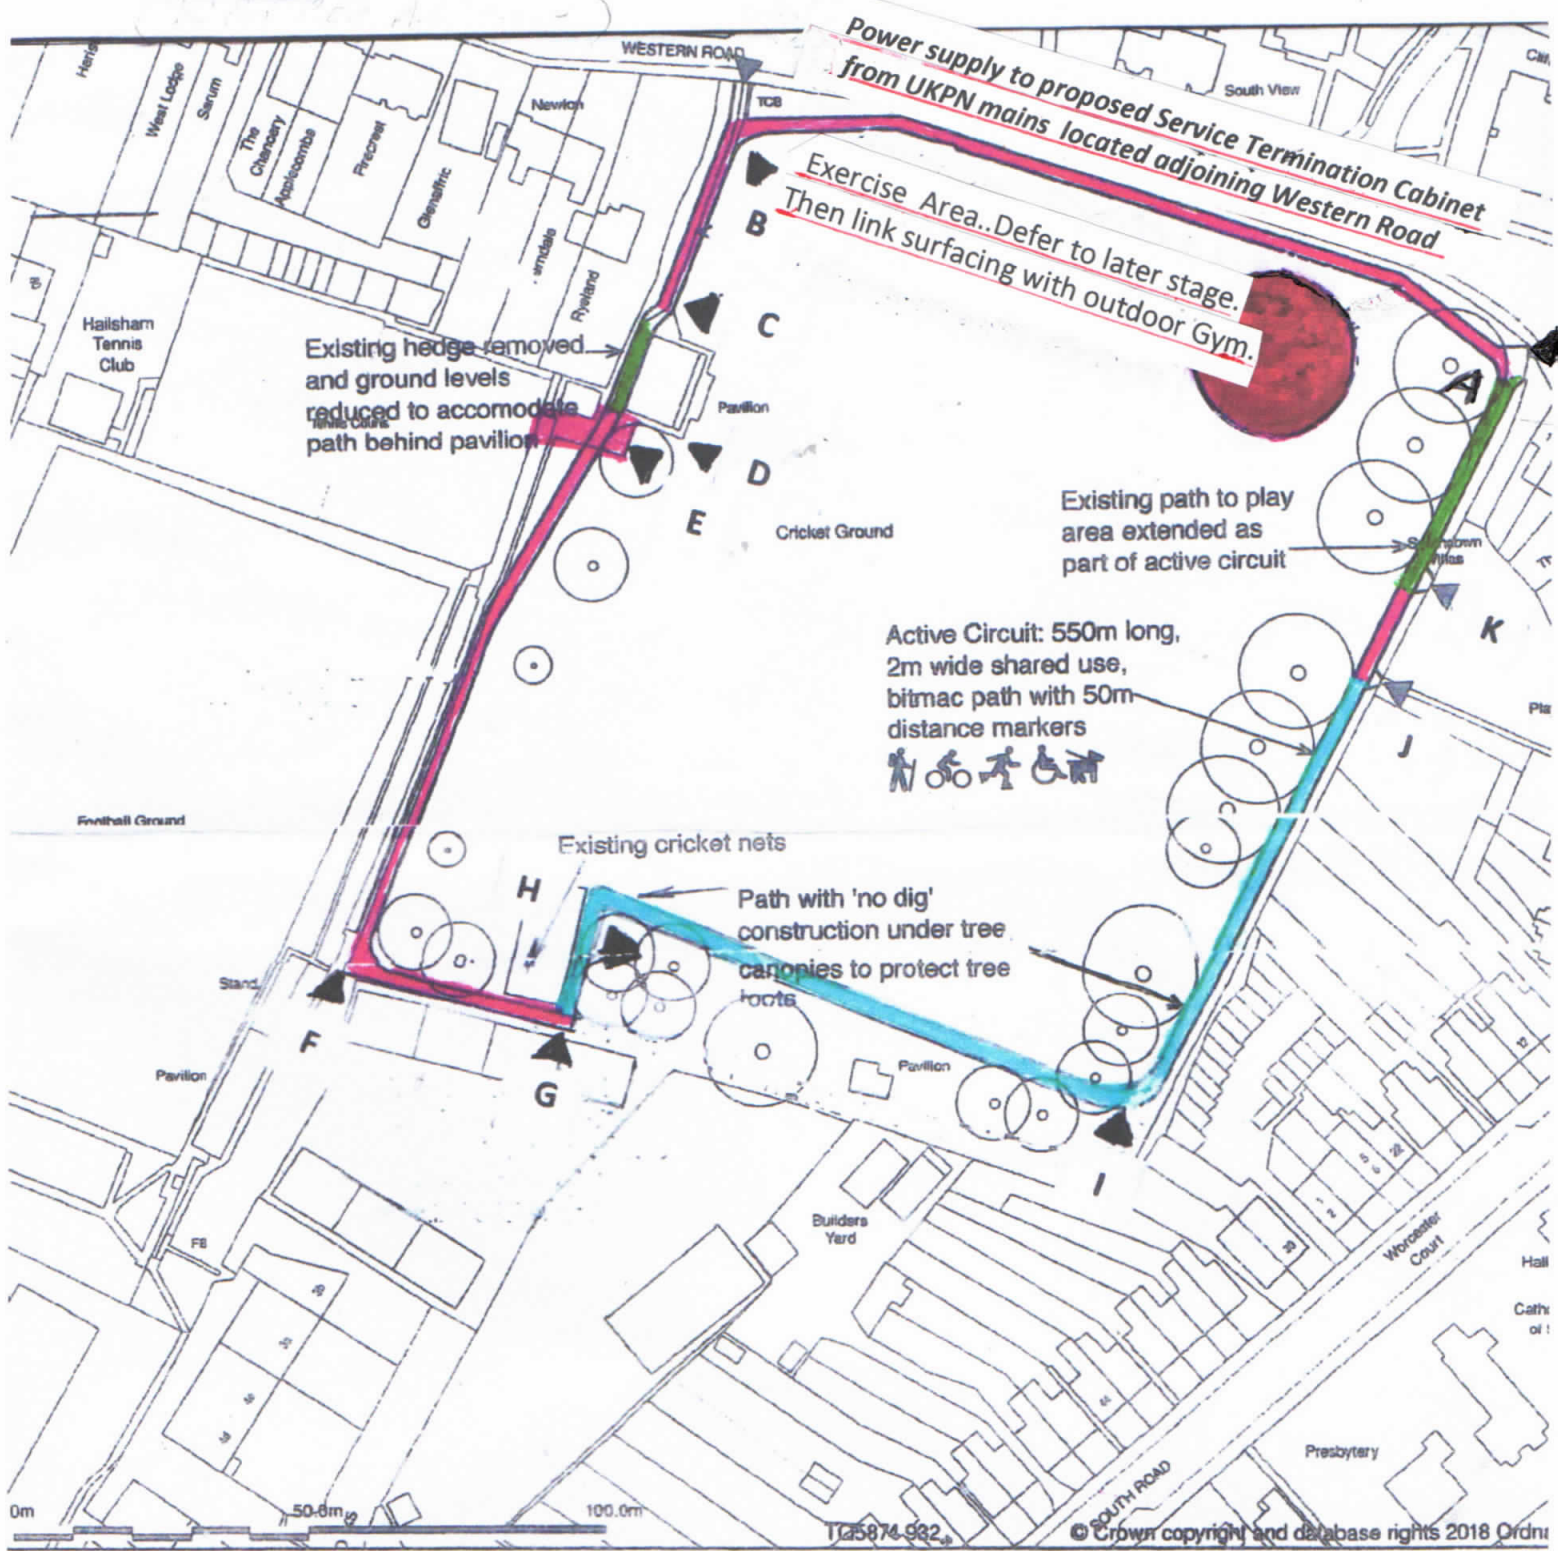

KEY:

○ Existing trees (approx. locations)

▲ Reference points @ change of construction

══ Proposed Active Circuit path

Colour Coding :

Pink : Standard Specification (Ref : I)


Blue : No-Dig Specification (Ref : II)

Green : Widen existing path (Ref: III-a or III-b)




Pavement markings for distance and to encourage movement

Signs to consider shared

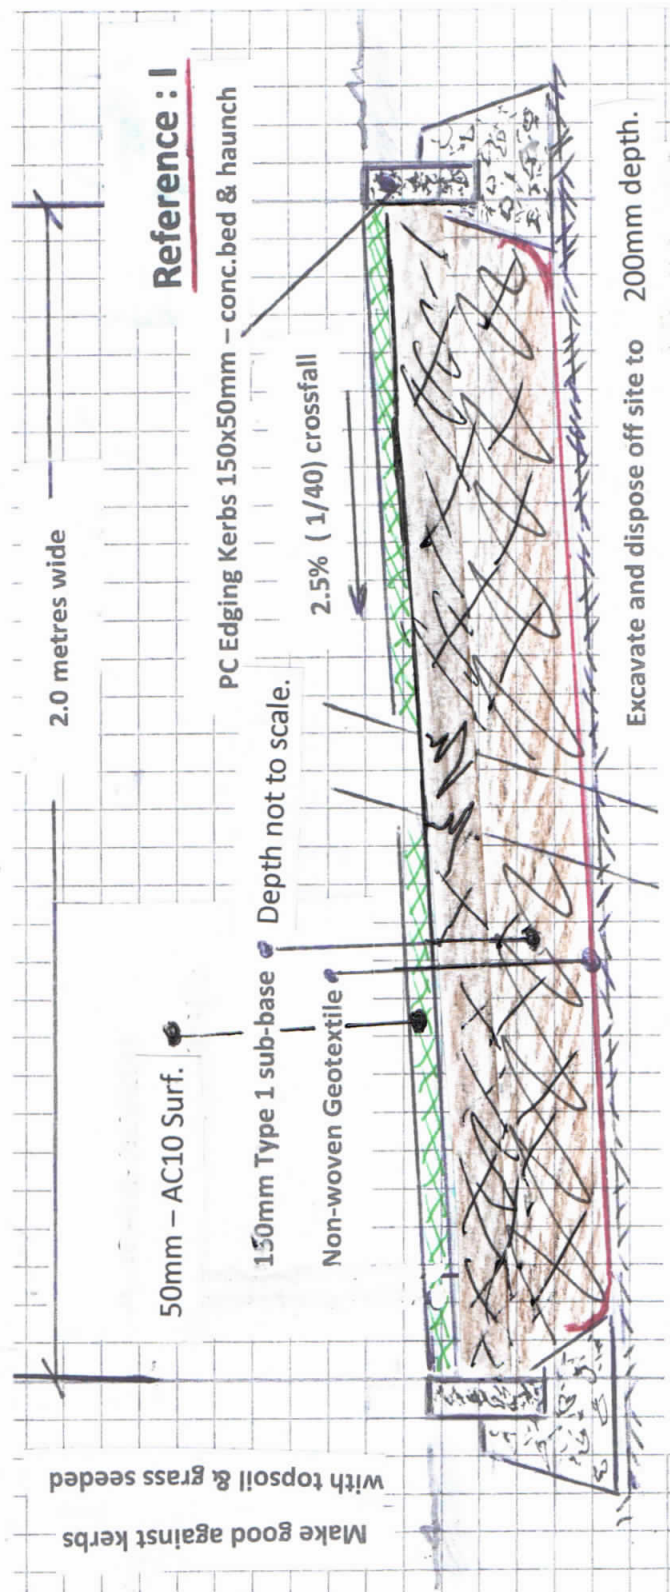


Cross Section of Standard Construction - All-weather - shared path


Total length involved..full width specification...(coloured pink on plan) : A-B-C, E-F-G, & J-K = 317 m

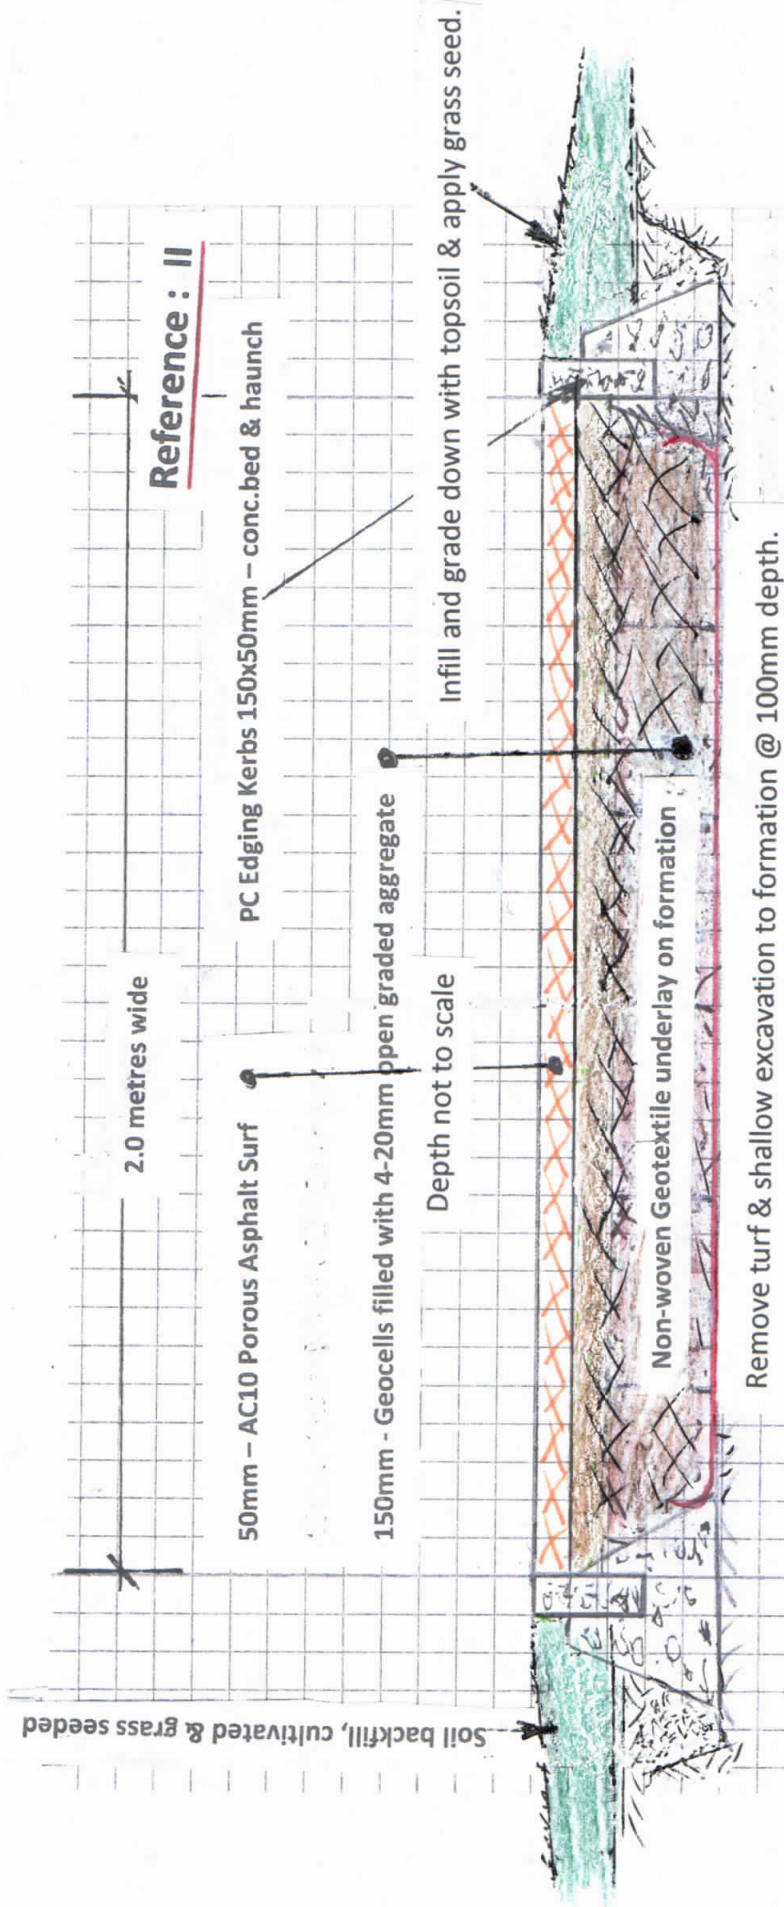

Cross Section of No Dig Construction – All weather shared path - Generally 100mm above adjoining levels.

Total length involved...(coloured blue on plan) G-H-I-J : 191 m

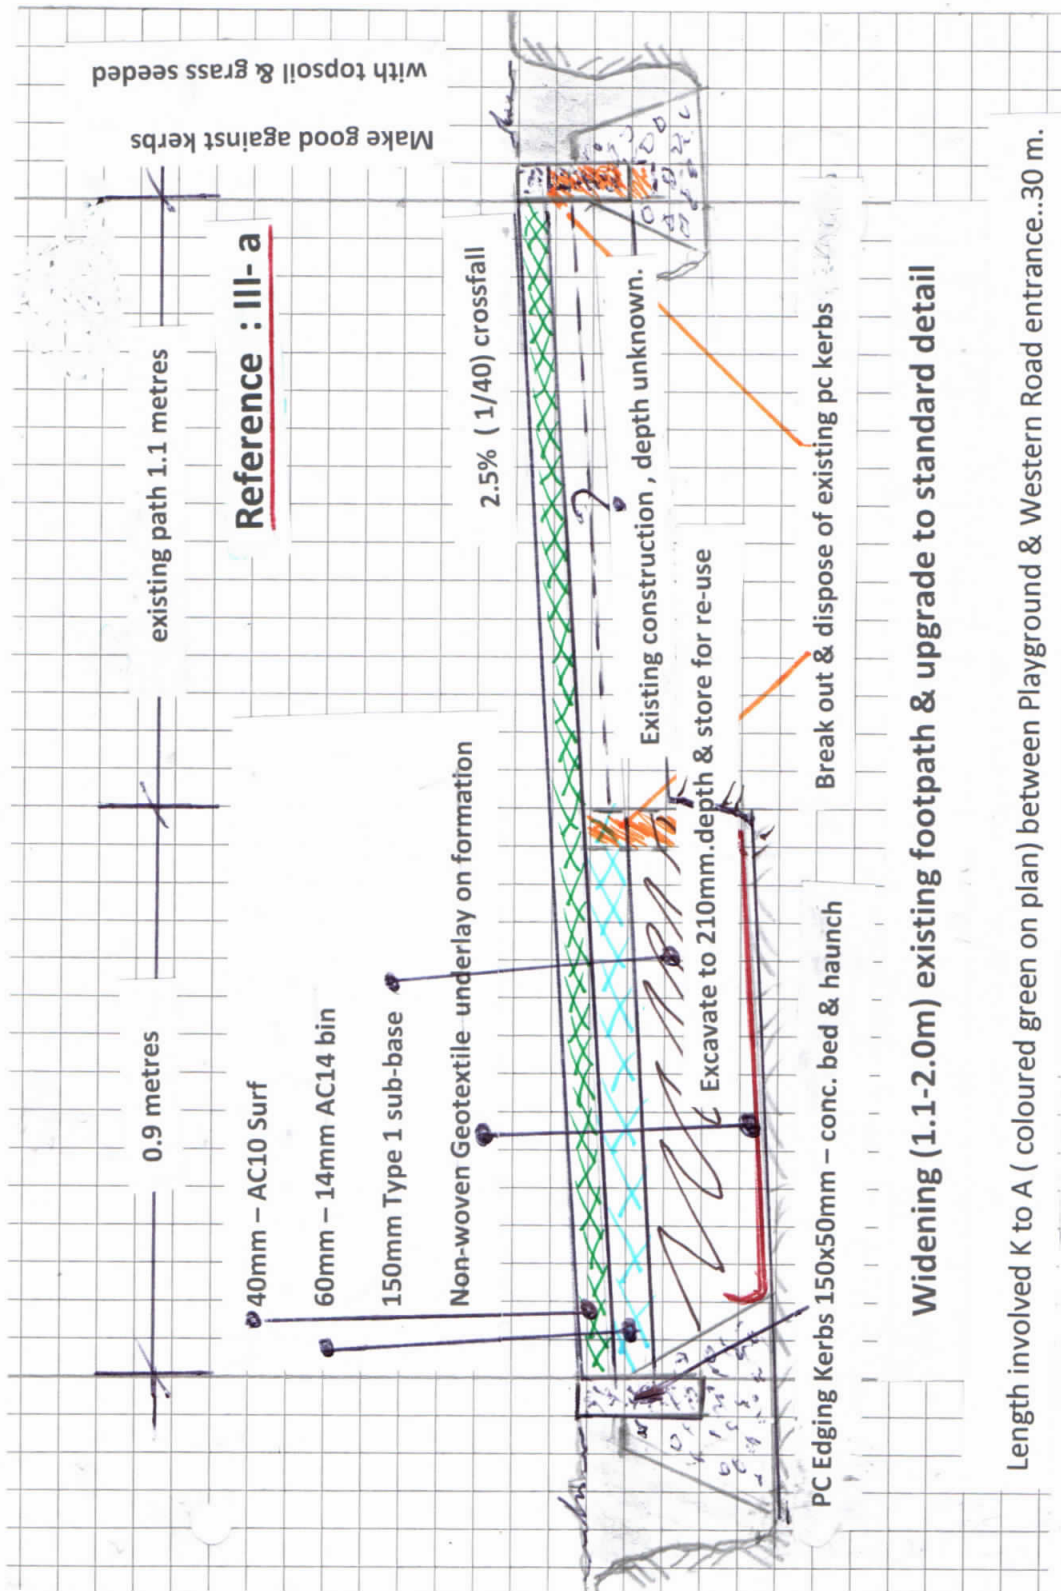

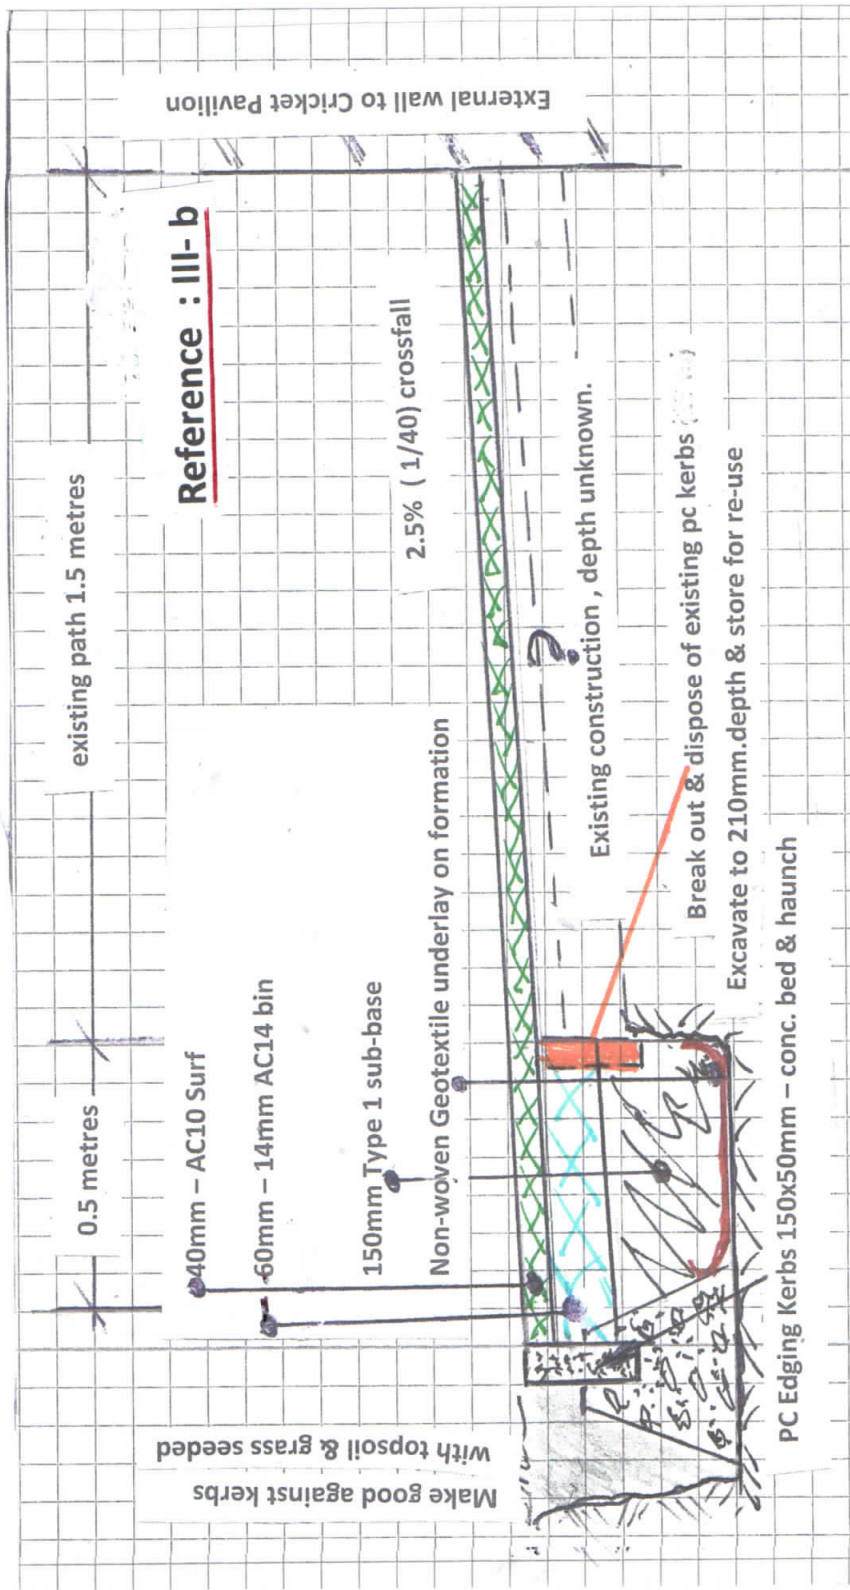

Reference : III- b

Widening (1.5-2.0m) existing footpath by Cricket Pavilion & upgrade to standard detail

Length involved C to D (coloured green on plan) 19 m.