



Legend

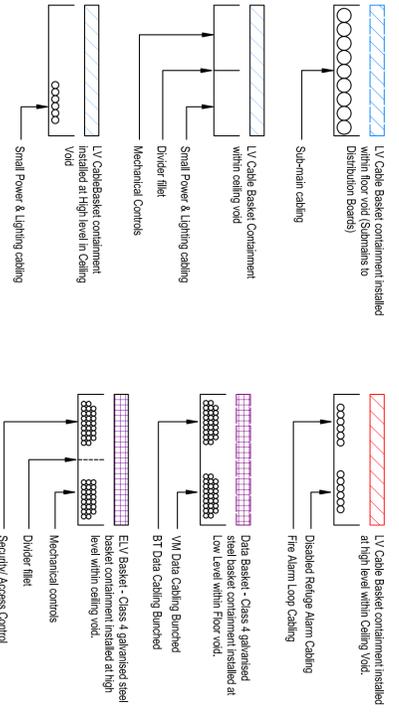

NOTES

1. This drawing shall be read in conjunction with mechanical and electrical services Stage 4 drawings and associated building services specification.
2. All works to be completed in accordance with BS771
3. All containment shall provide for future expansion with a spare capacity of not less than 25% over the design capacity.
4. Primary containment routes indicated only.

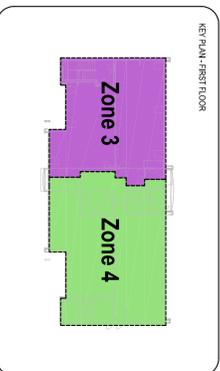

Rev	Description	TJF MB	MB
C2	DATA CONTAINMENT ADDED	TJF	MB
C1	CONTAINMENT REVISED	TJF	MB
		MB	MB
		MB	MB

This drawing shall be used for its intended purpose only.
Copyright Reserved.

EX2 Electrical (South West) Ltd
 Baspoint Business Centre,
 Yorkford Way, Matford,
 Exeter, EX2 2LB
 ELECTRICAL Phone: 01392 308570

CLIENT: MIDAS

PROJECT: OCEANS GATE

SCALE: 1:50@A1

DATE: MAY 2017

DRAWING TITLE: FIRST FLOOR CONTAINMENT LOW LEVEL

DRAWING NUMBER: EX292-E-103

REVISION: C2

CONSTRUCTION