


NOTES: Do not scale dimensions. If in doubt please ask!

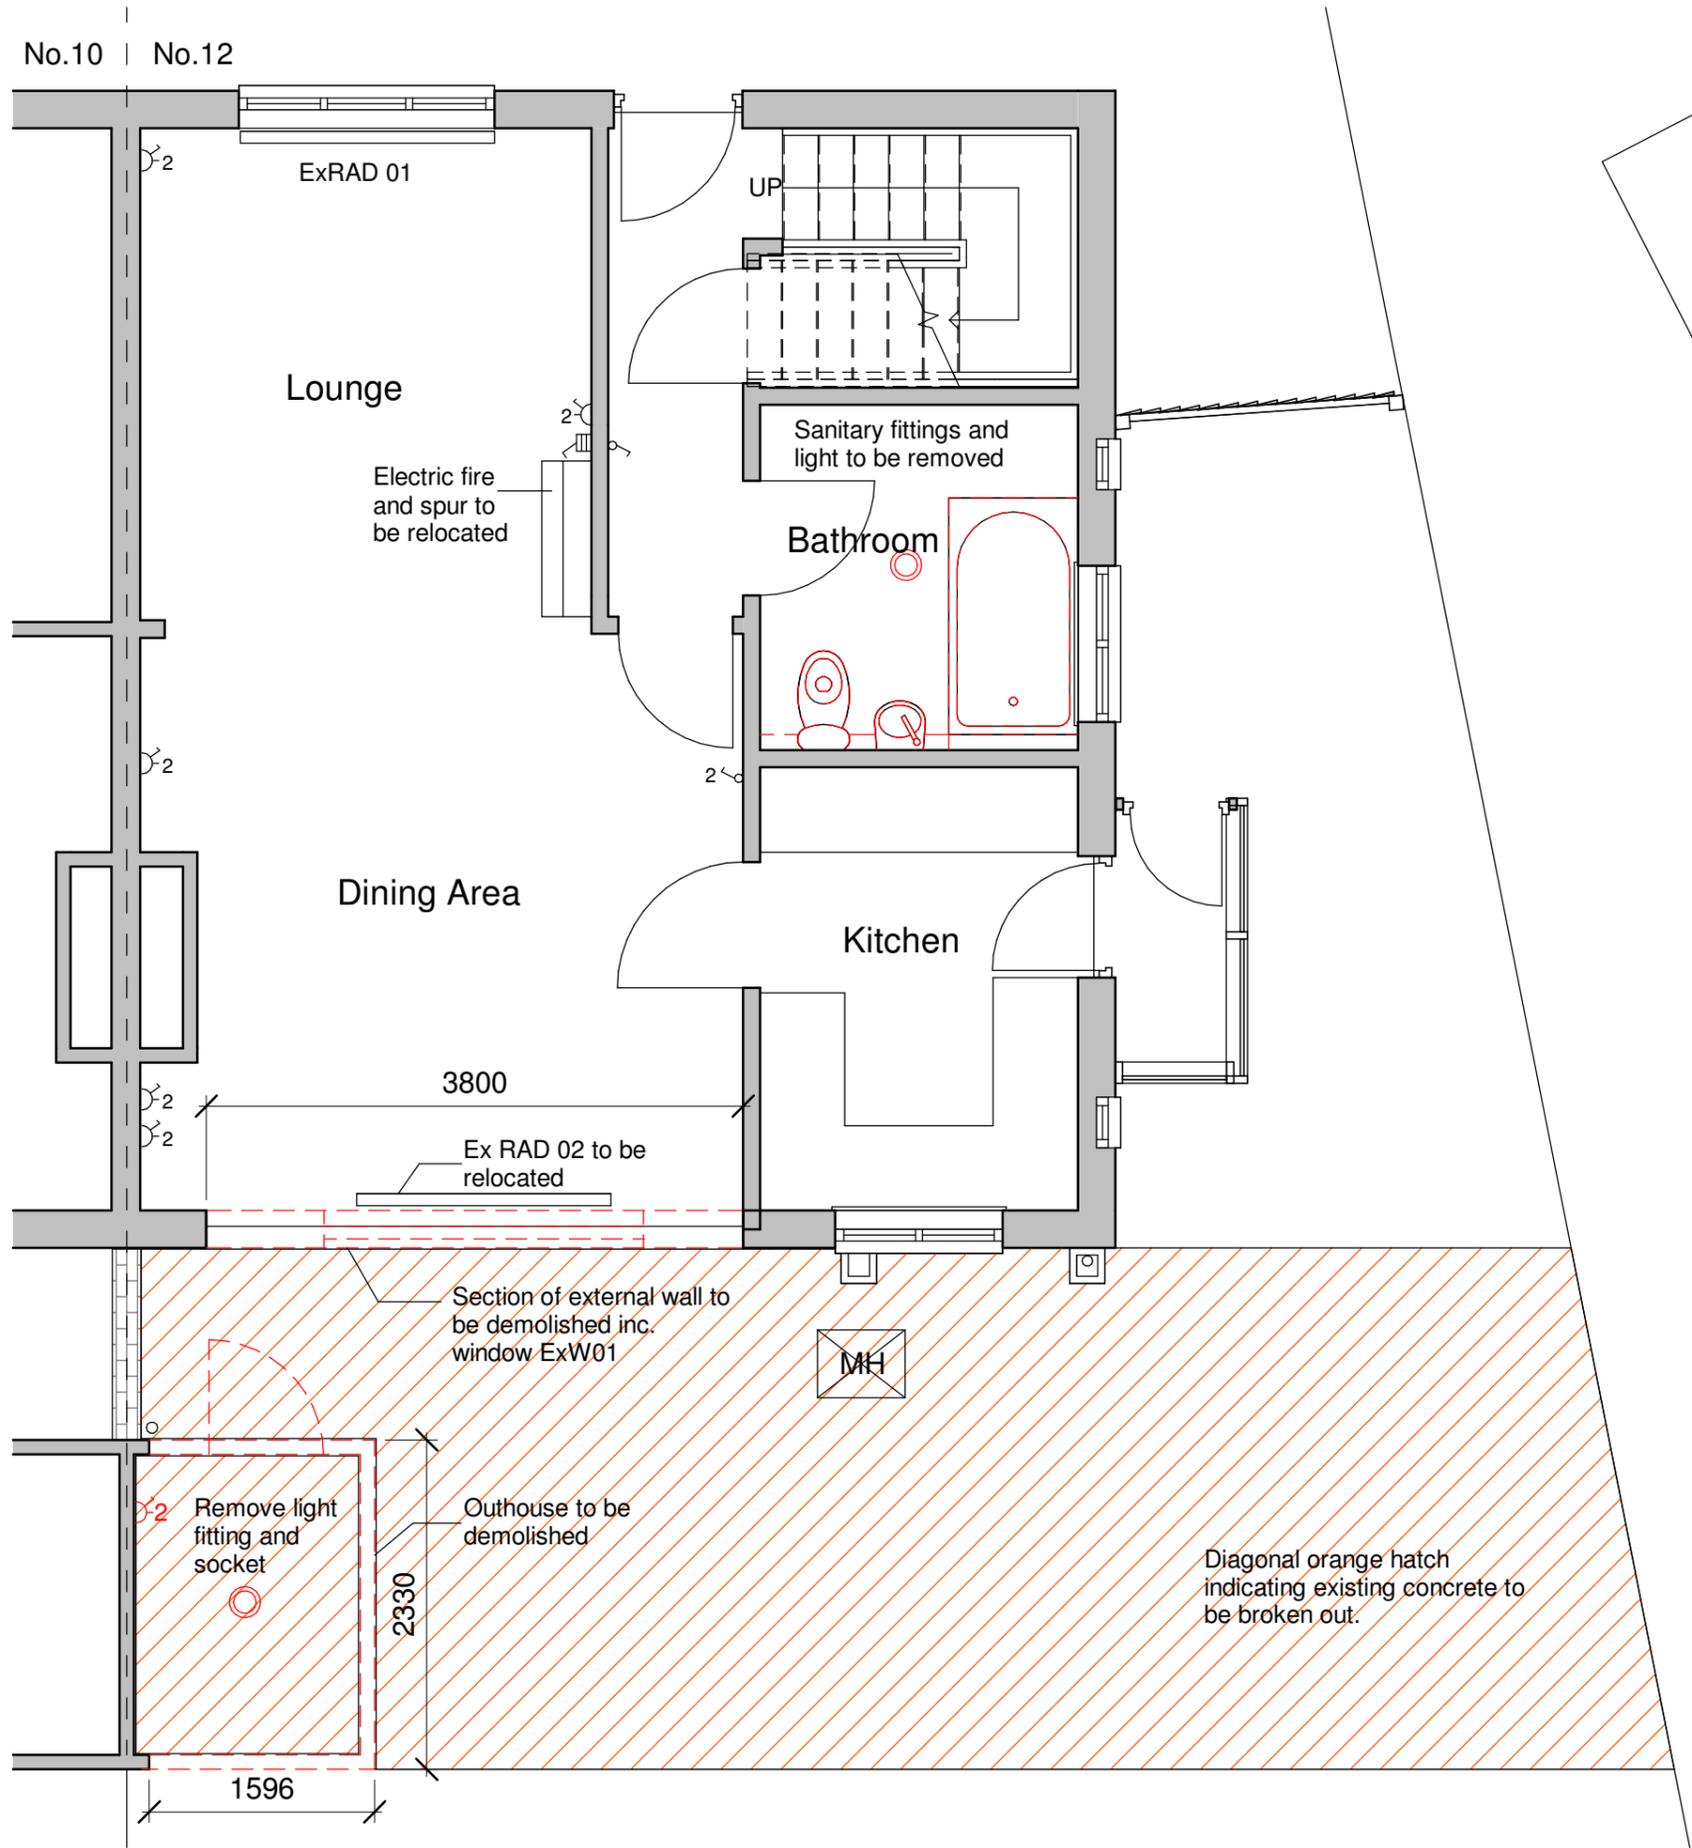

**1 Existing**  
1 : 50



Directorate of Housing Leisure & Property Services  
 Broxtowe Borough Council,  
 Foster Avenue, Beeston,  
 Nottingham, NG91AB  
 Tel : 0115 917 7777  
 Email : env@broxtowe.gov.uk

PROJECT:  
 12 Lindley Street

Title:  
 Existing & Demolitions

Scale: 1 : 50      Date: 31/01/18

Drawn by: SG      Checked By: JB      Size: A3

DWG No: CW18.001.002